


FIRST FLOOR PLAN

MAYNARD FIRE DEPT.

DATE:
SCALE:

DRAWN BY:
CHECKED BY:

THE PRESERVATION PARTNERSHIP
345 UNION STREET, NEW BEDFORD, MA 02740
TEL 617-996-3383

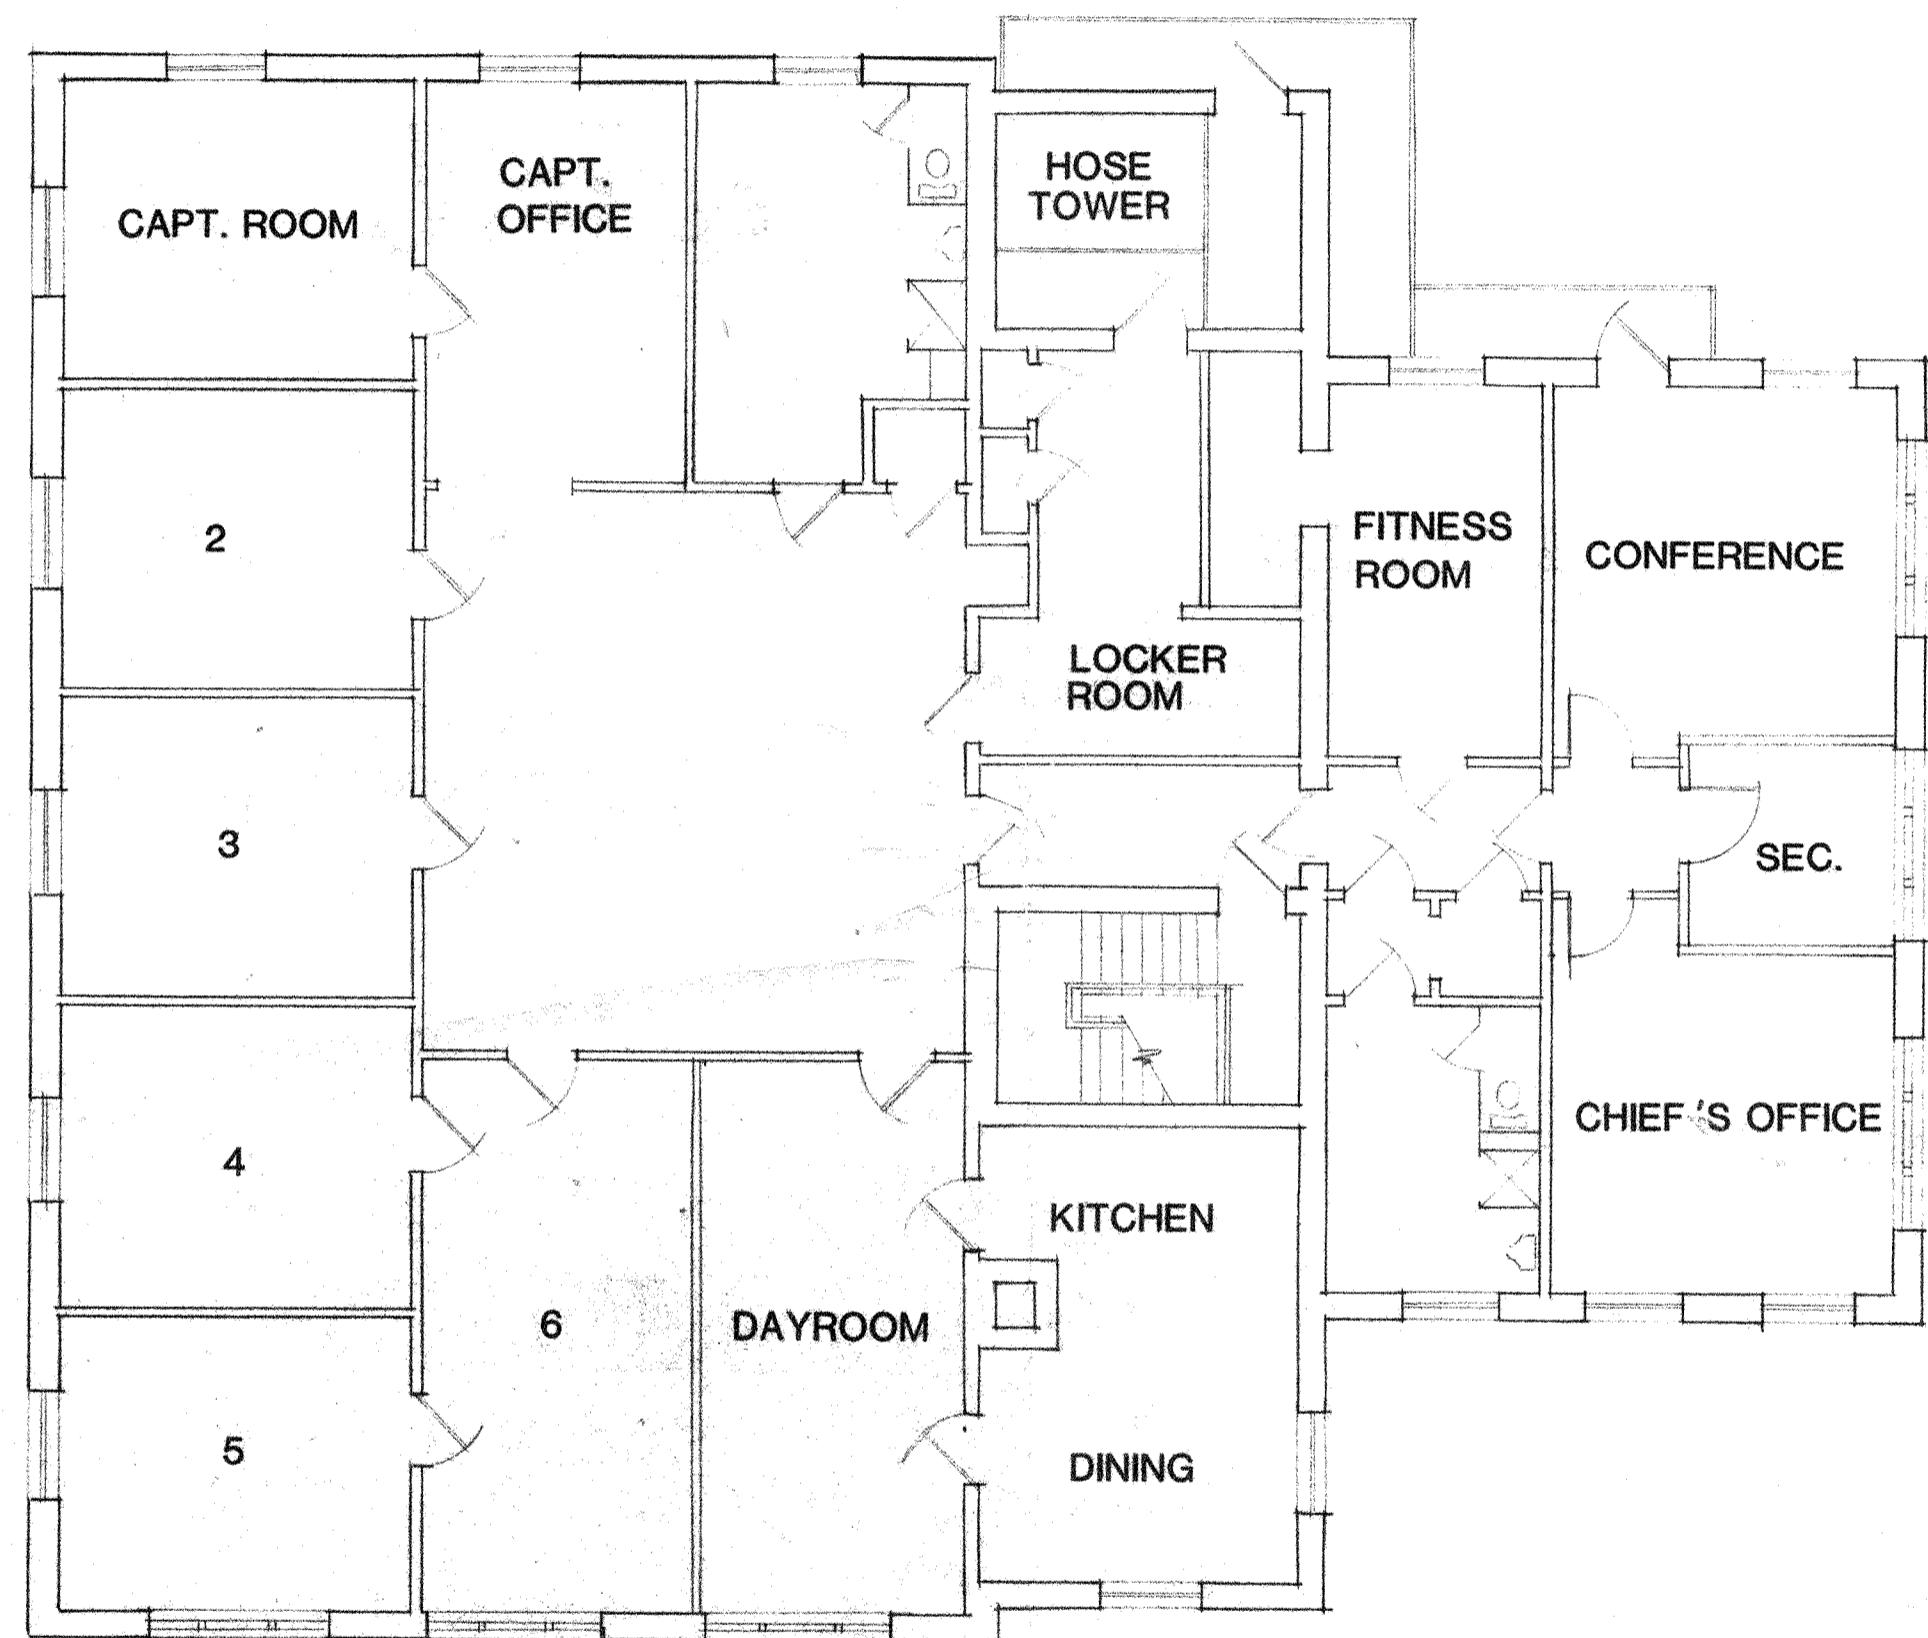

MAYNARD FIRE DEPT.


DATE:

SCALE:

DRAWN BY:

CHECKED BY:

THE PRESERVATION PARTNERSHIP
345 UNION STREET, NEW BEDFORD, MA 02740
TEL 617-996-3383

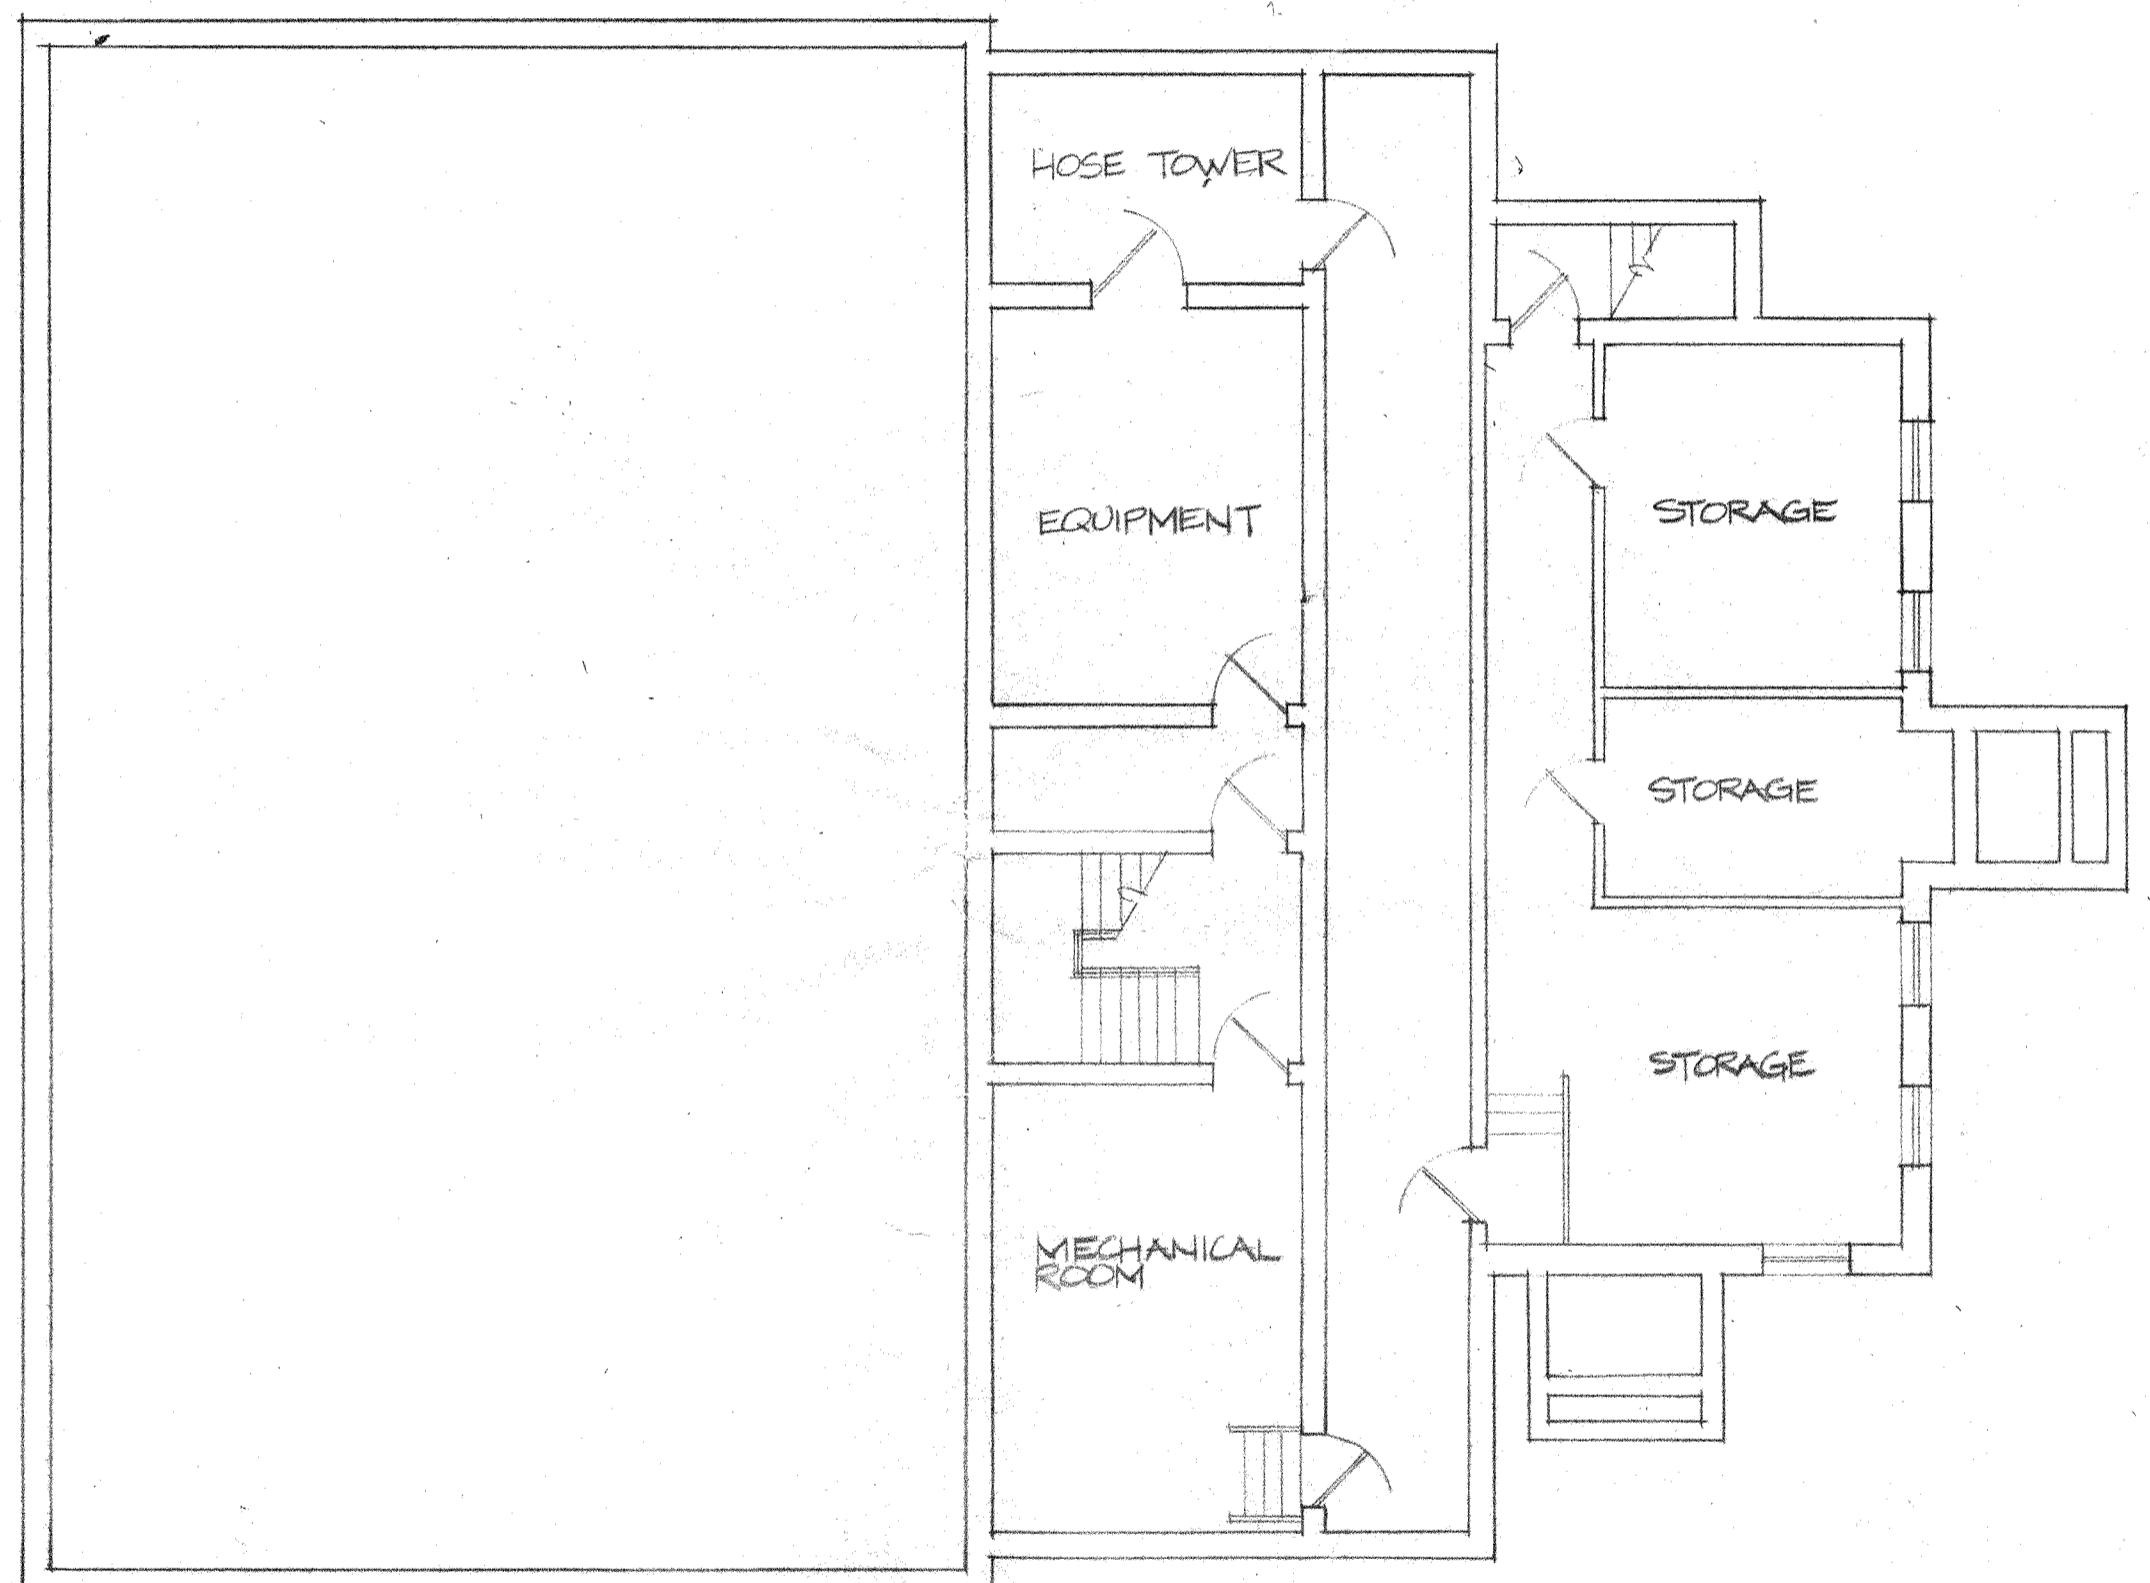

BASEMENT PLAN
SCALE: $8''=1'-0''$

MAYNARD FIRE DEPT.


THE PRESERVATION PARTNERSHIP
345 UNION STREET, NEW BEDFORD, MA 02740
TEL 617-996-3383

DATE:

SCALE:

DRAWN BY:

CHECKED BY:

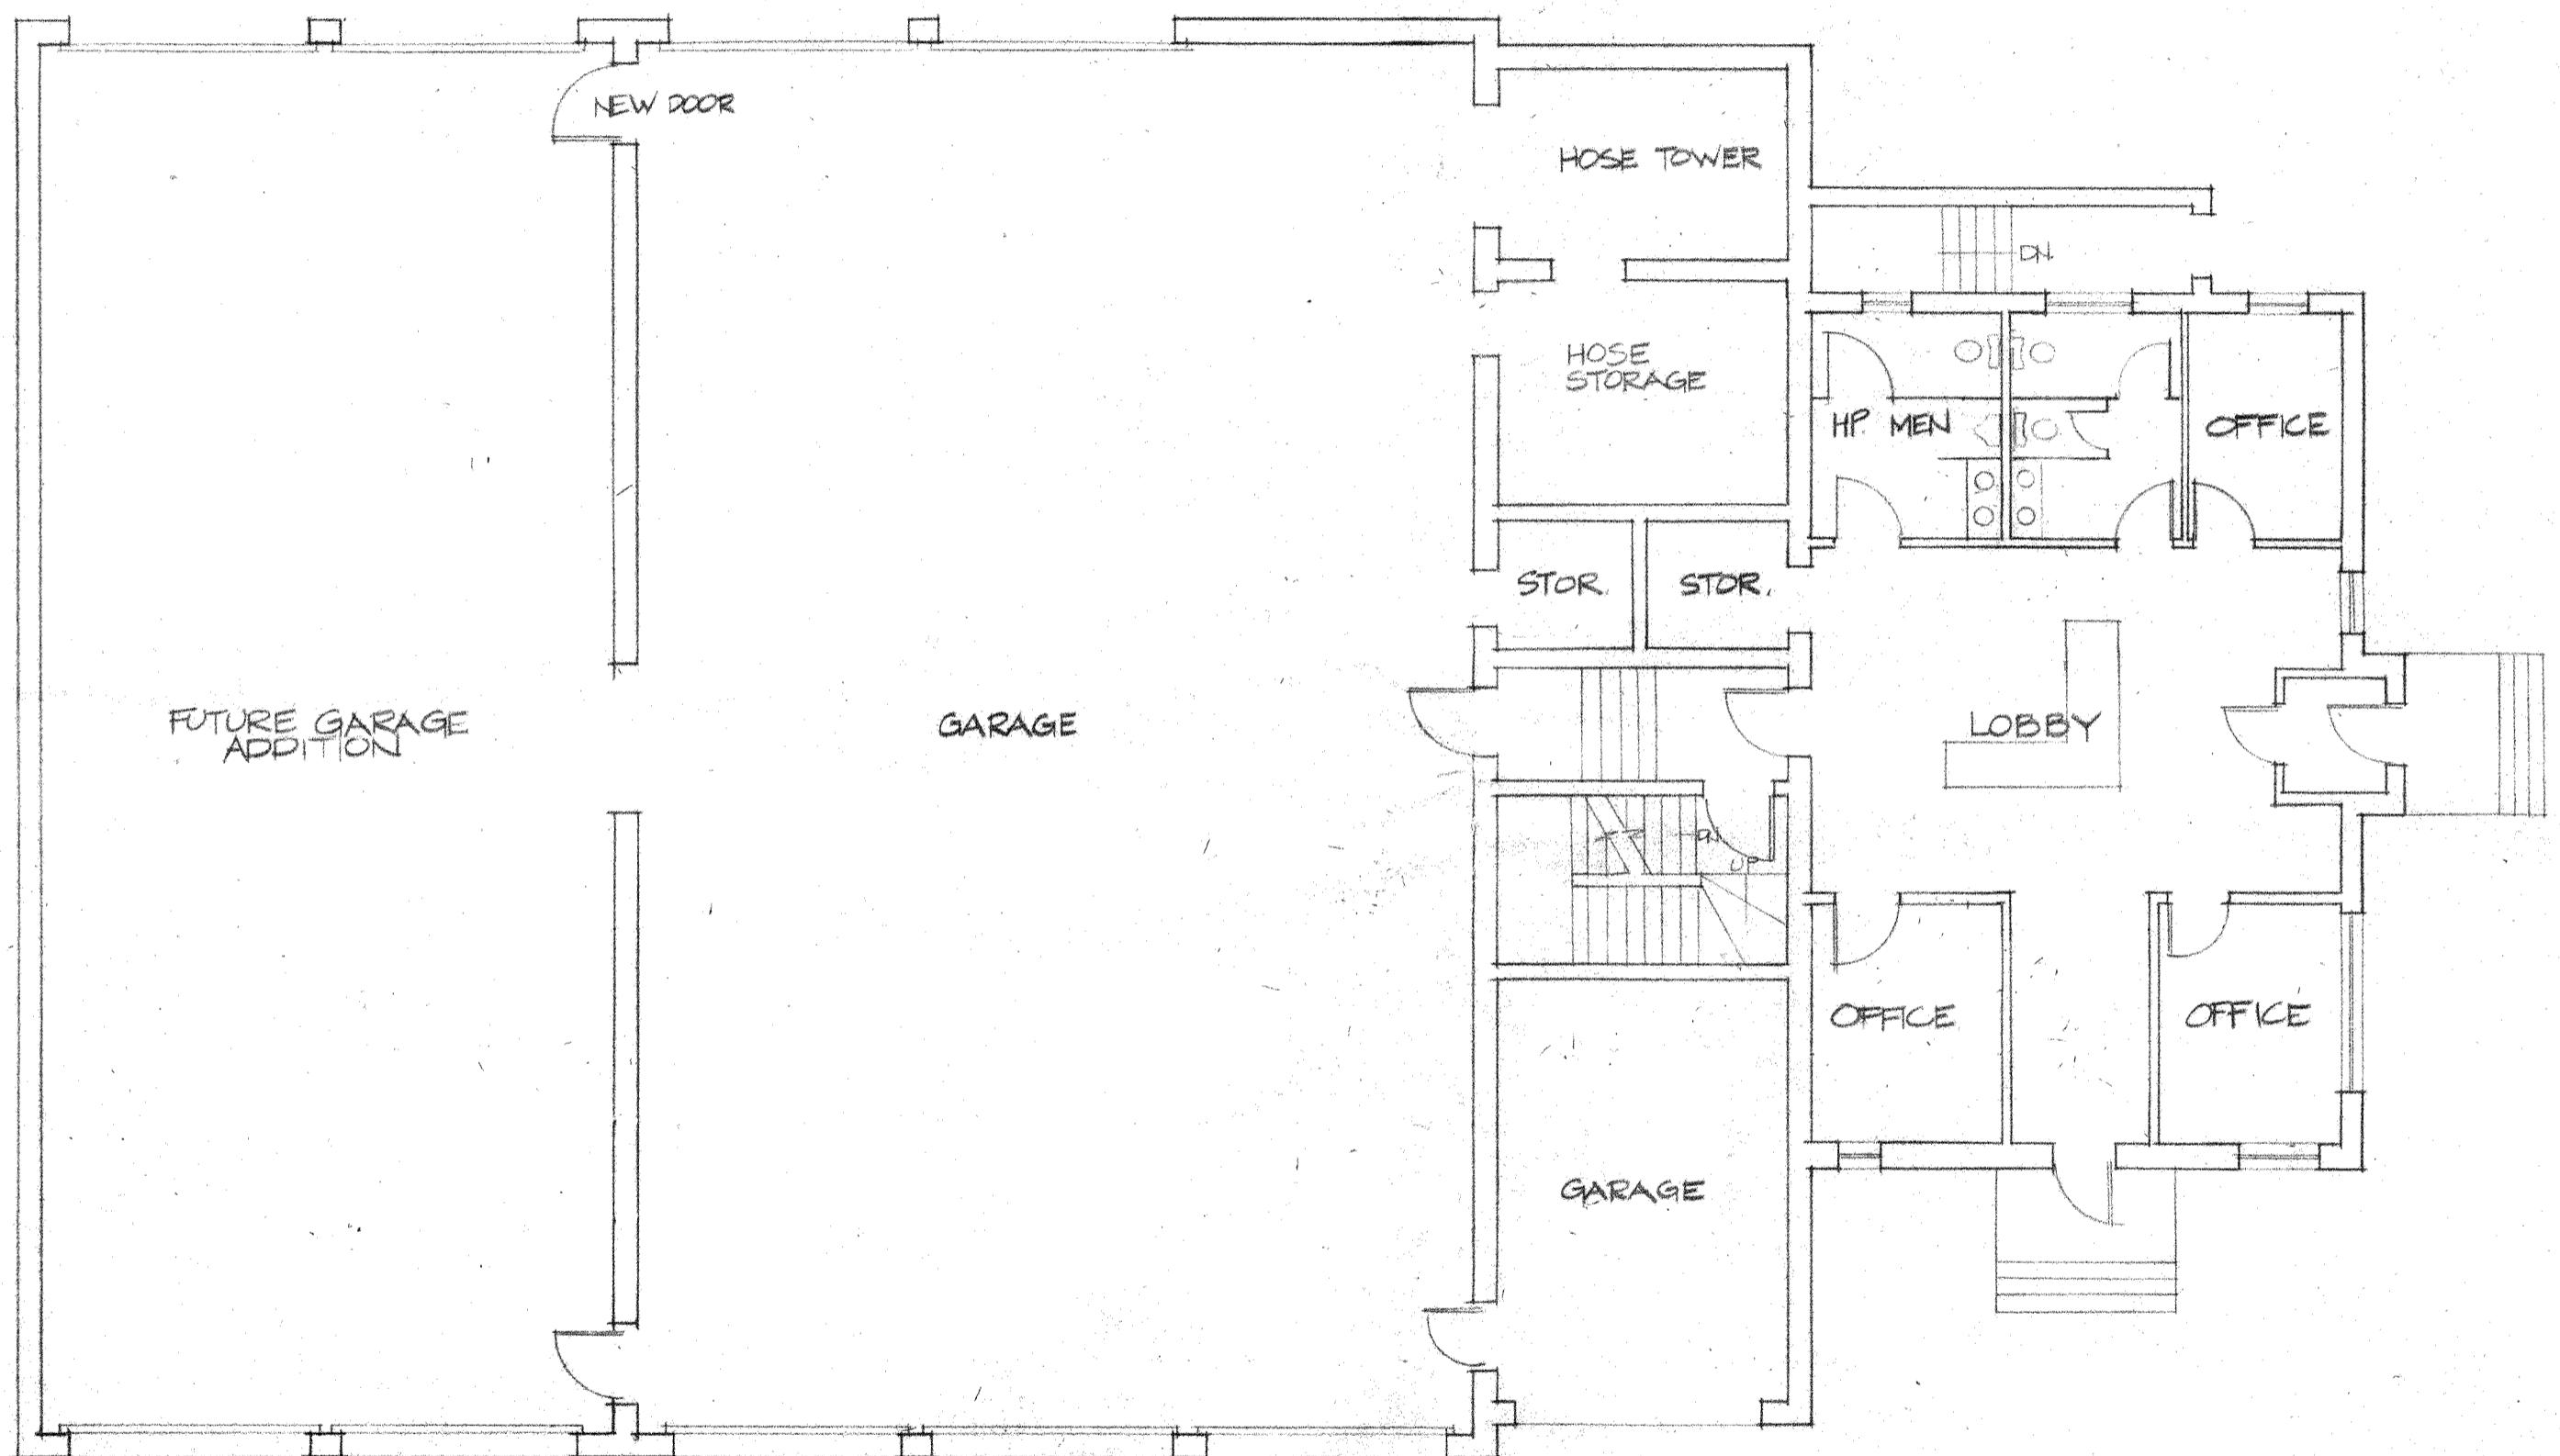

FIRST FLOOR PLAN
SCALE: 8'-0"

MAYNARD FIRE DEPT.


THE PRESERVATION PARTNERSHIP
345 UNION STREET, NEW BEDFORD, MA 02740
TEL 617-996-3383

DATE: _____

SCALE: _____

DRAWN BY: _____

CHECKED BY: _____

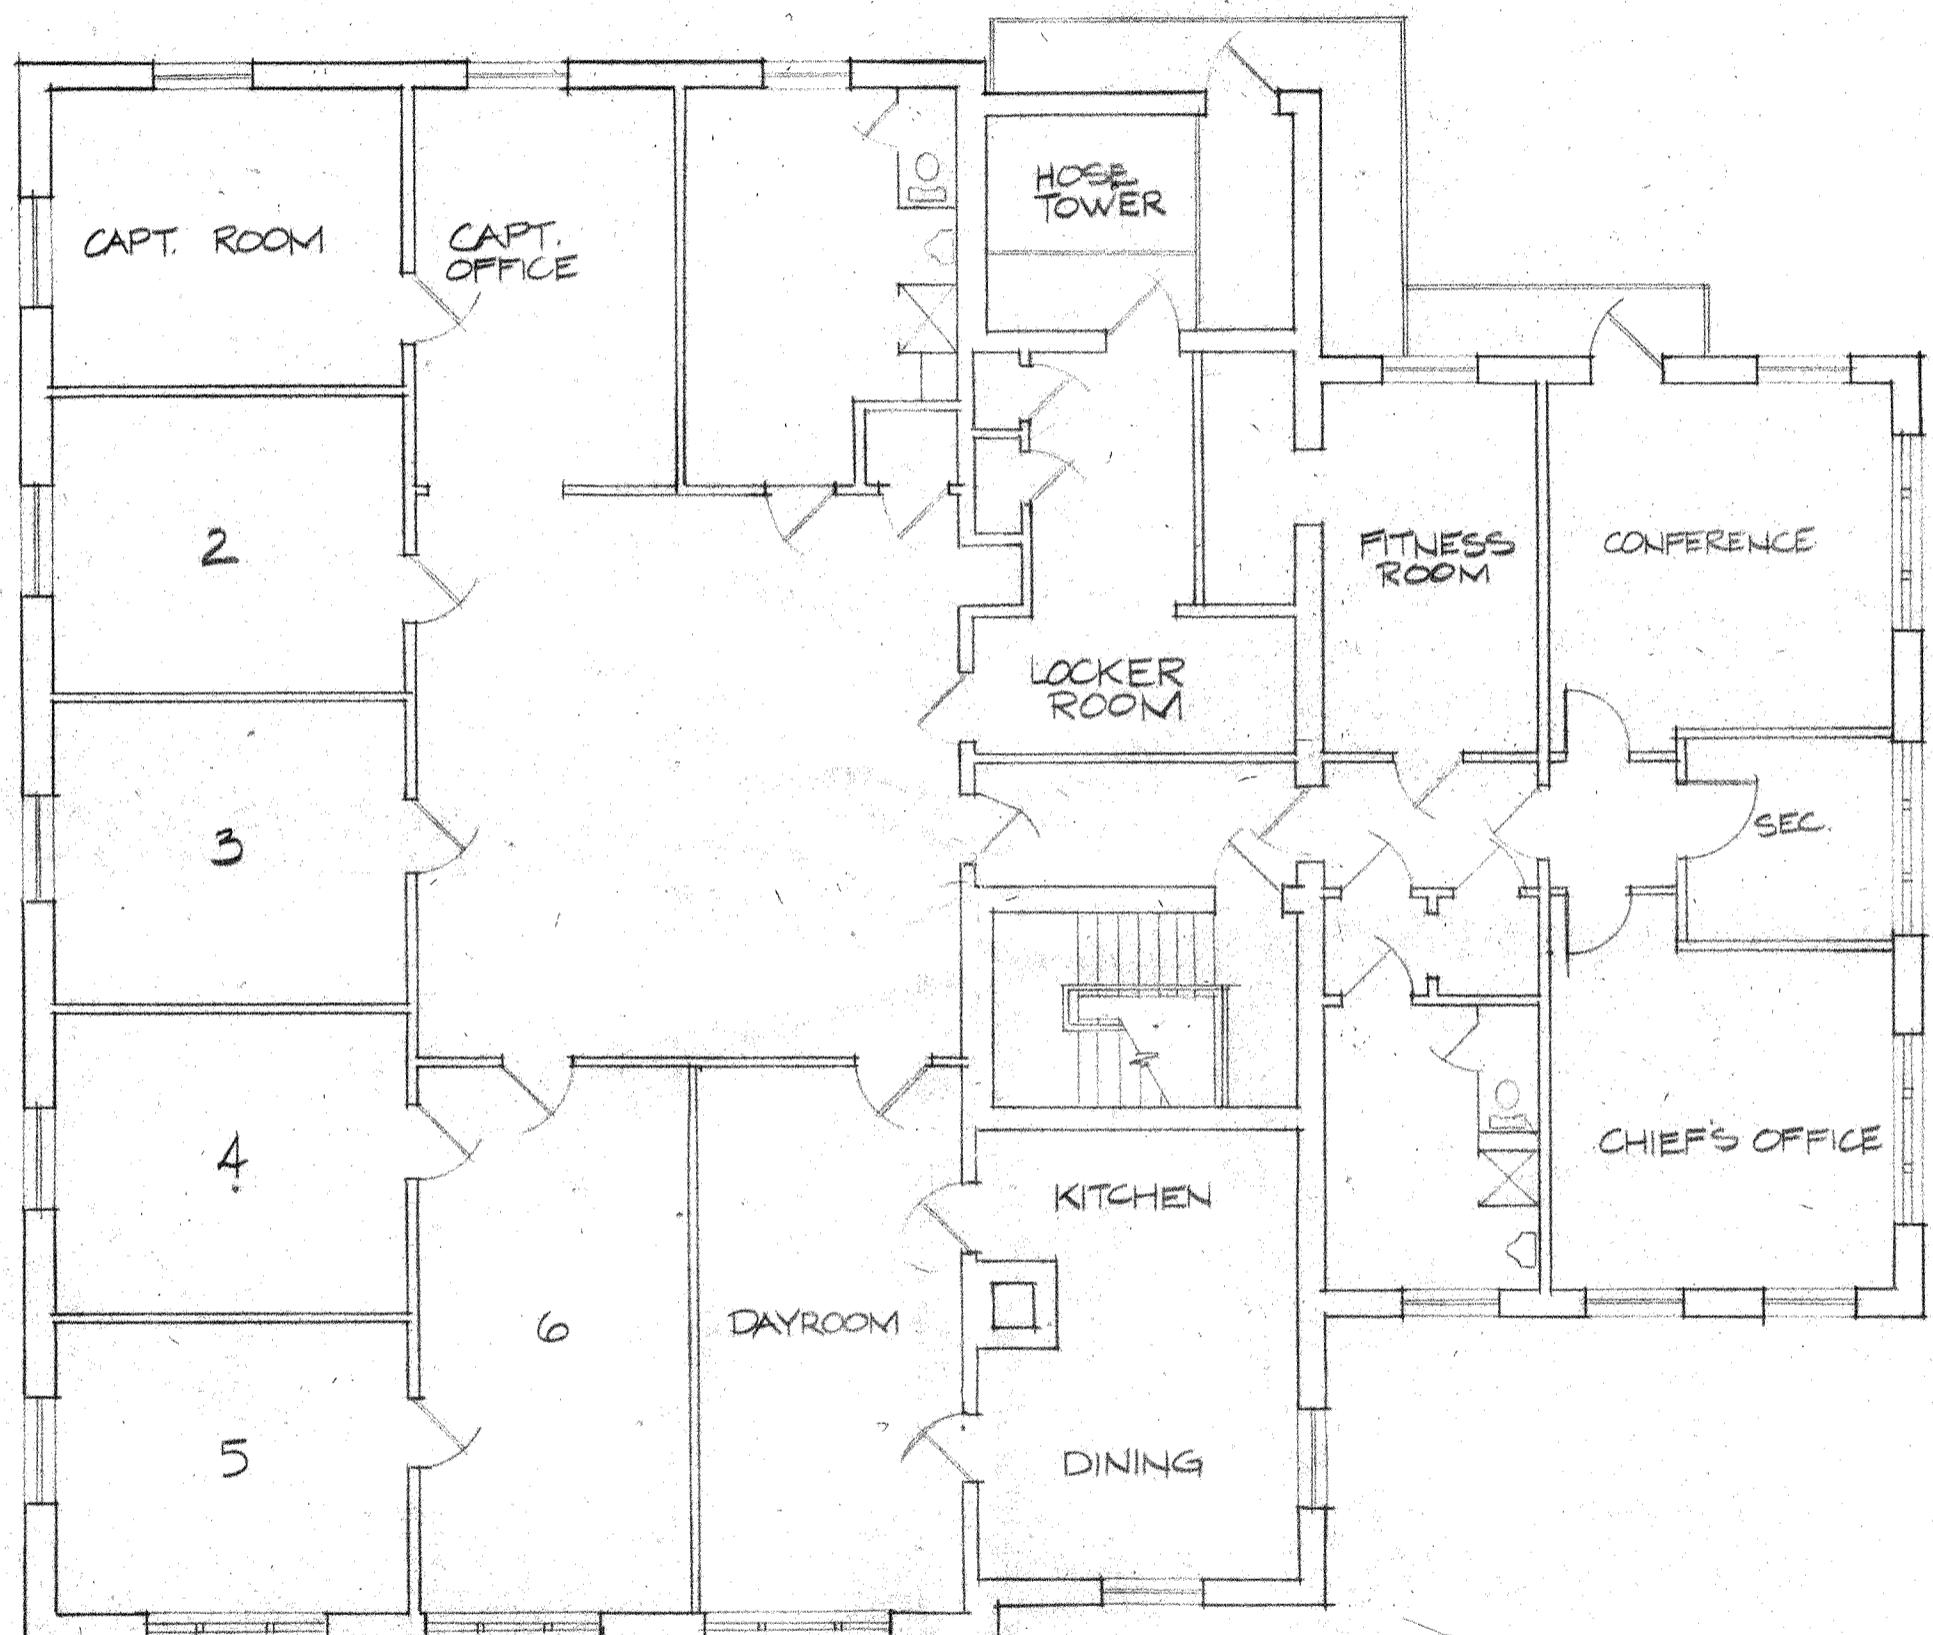

SECOND FLOOR PLAN
SCALE: 8' = 10"

MAYNARD FIRE DEPT.


DATE:

SCALE:

DRAWN BY:

CHECKED BY:

THE PRESERVATION PARTNERSHIP
345 UNION STREET, NEW BEDFORD, MA 02740
TEL 617-996-3383

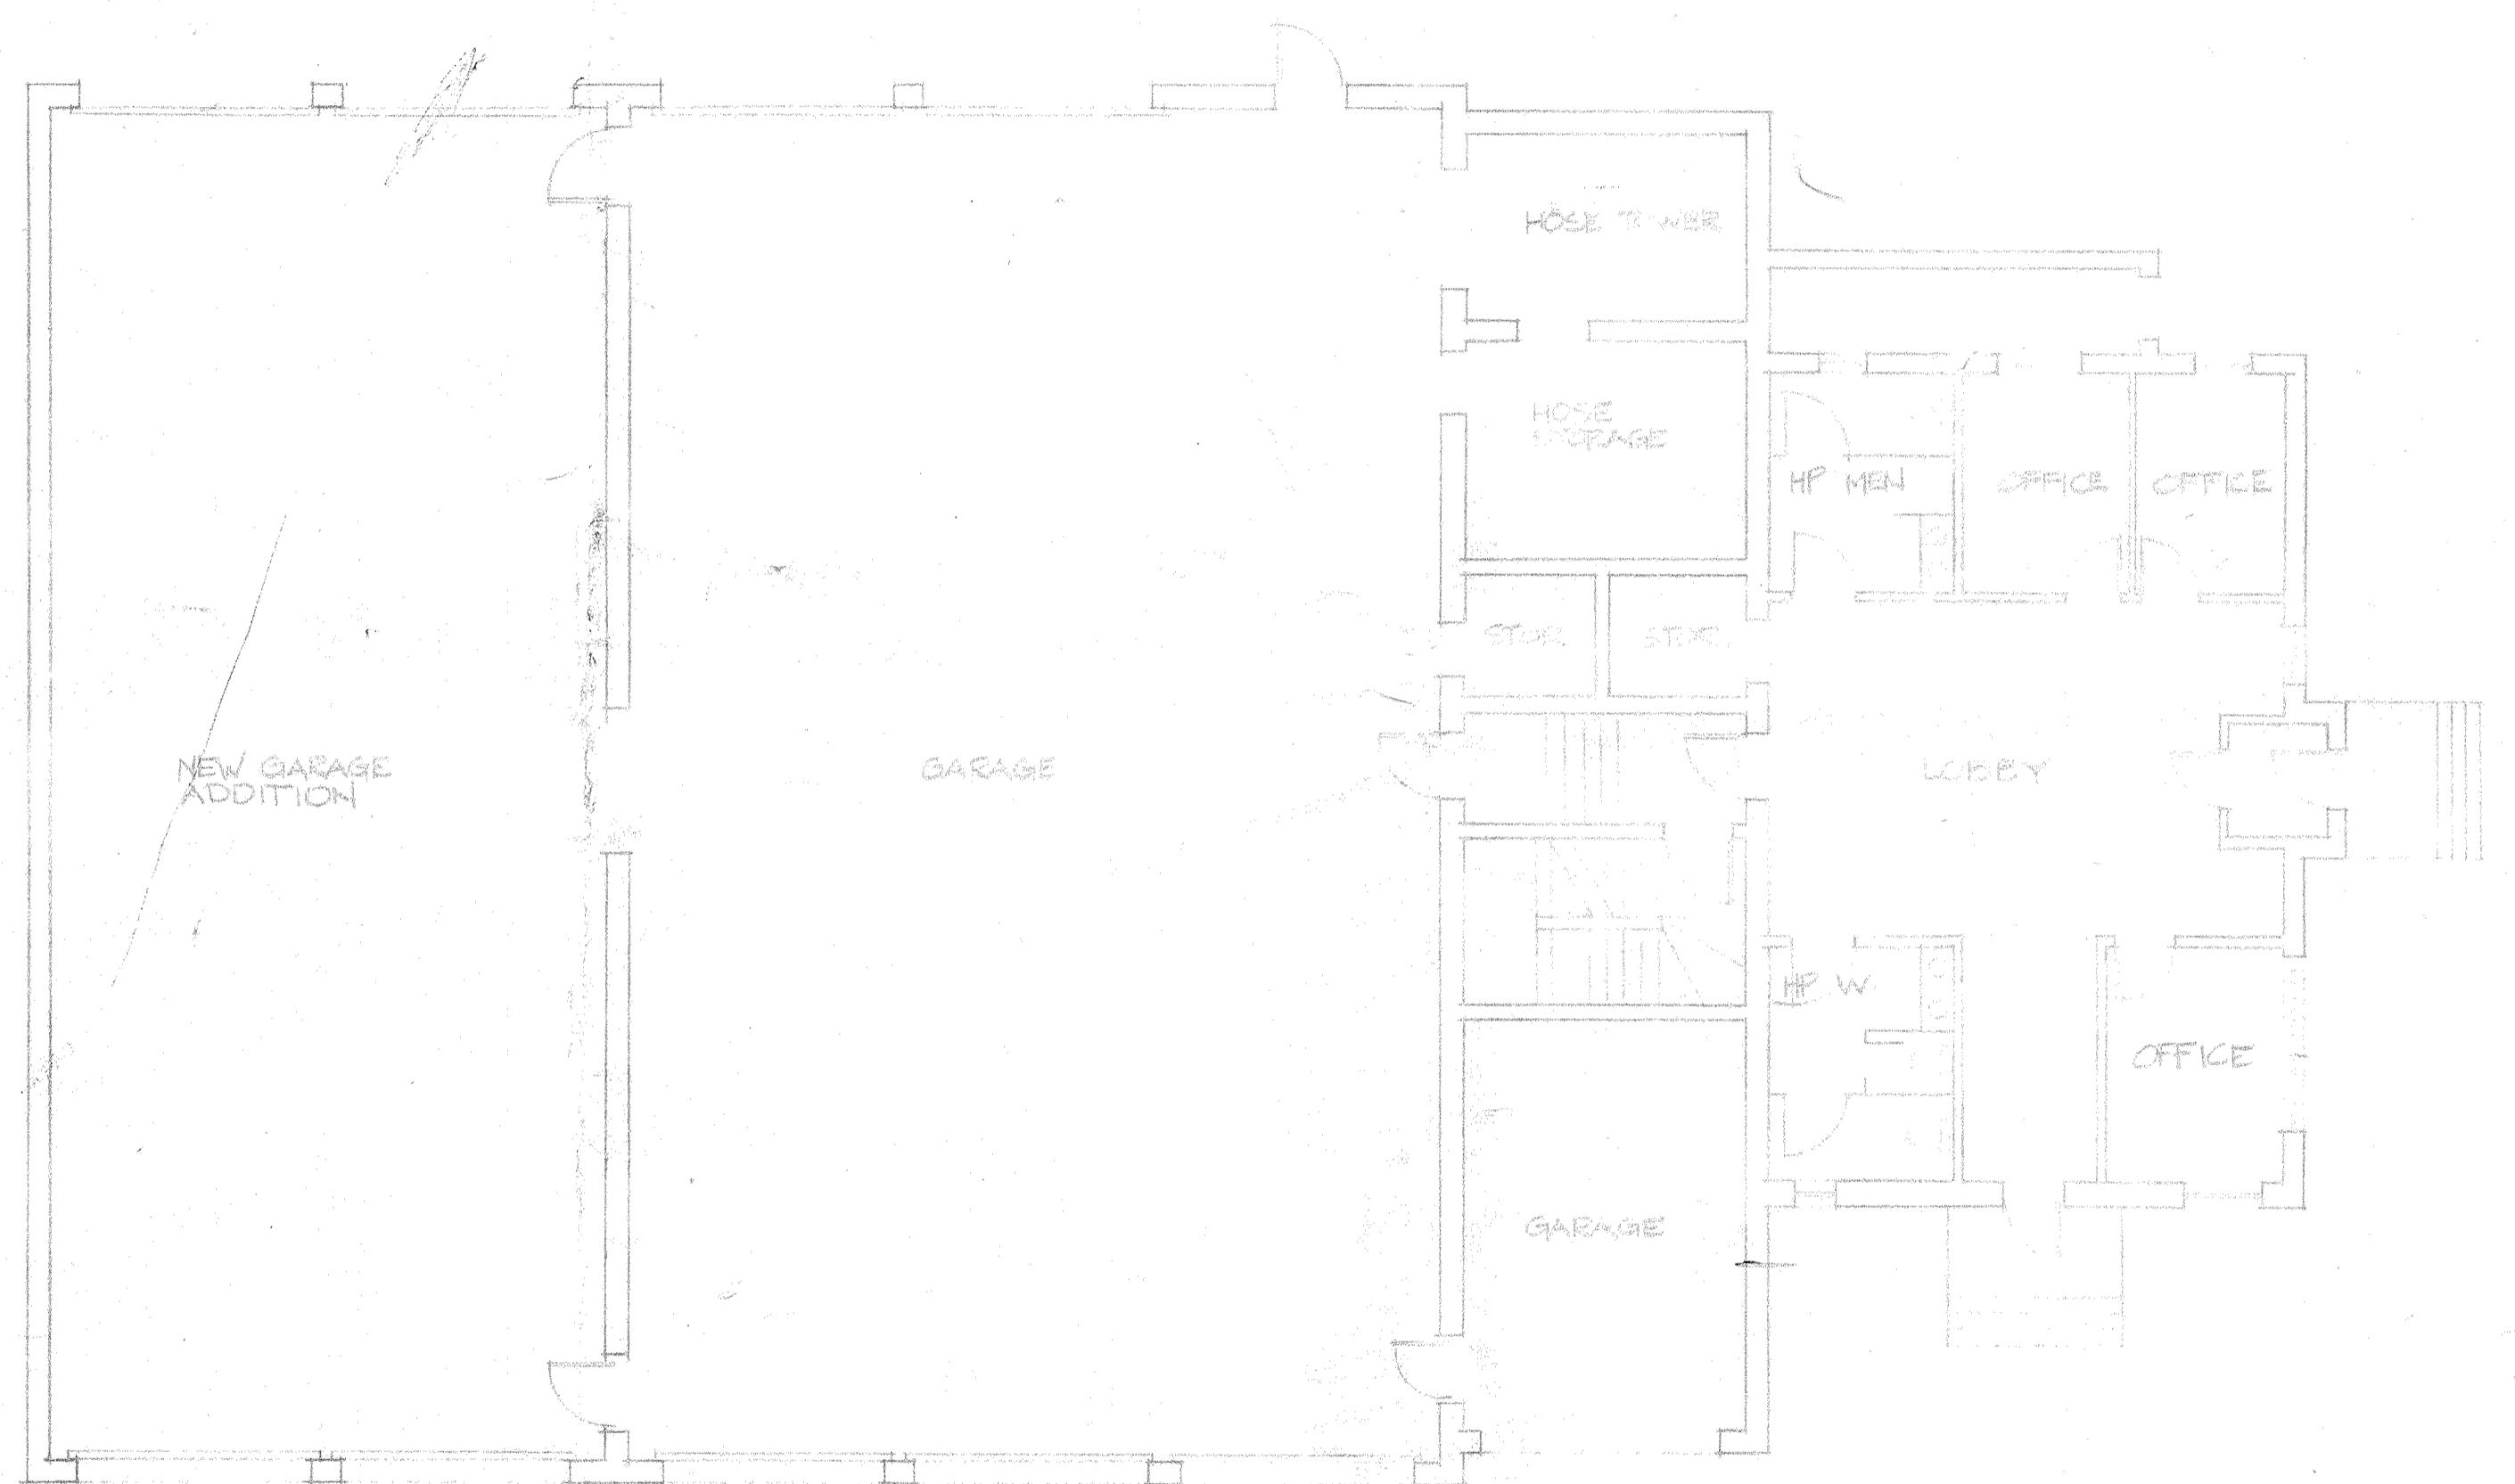

FIRST FLOOR PLAN
SCALE: 8'-0"

MAYNARD FIRE STATION


THE PRESERVATION PARTNERSHIP
345 UNION STREET, NEW BEDFORD, MA 02740
TEL 617-996-3383

DATE:

SCALE:

DRAWN BY:

CHECKED BY:

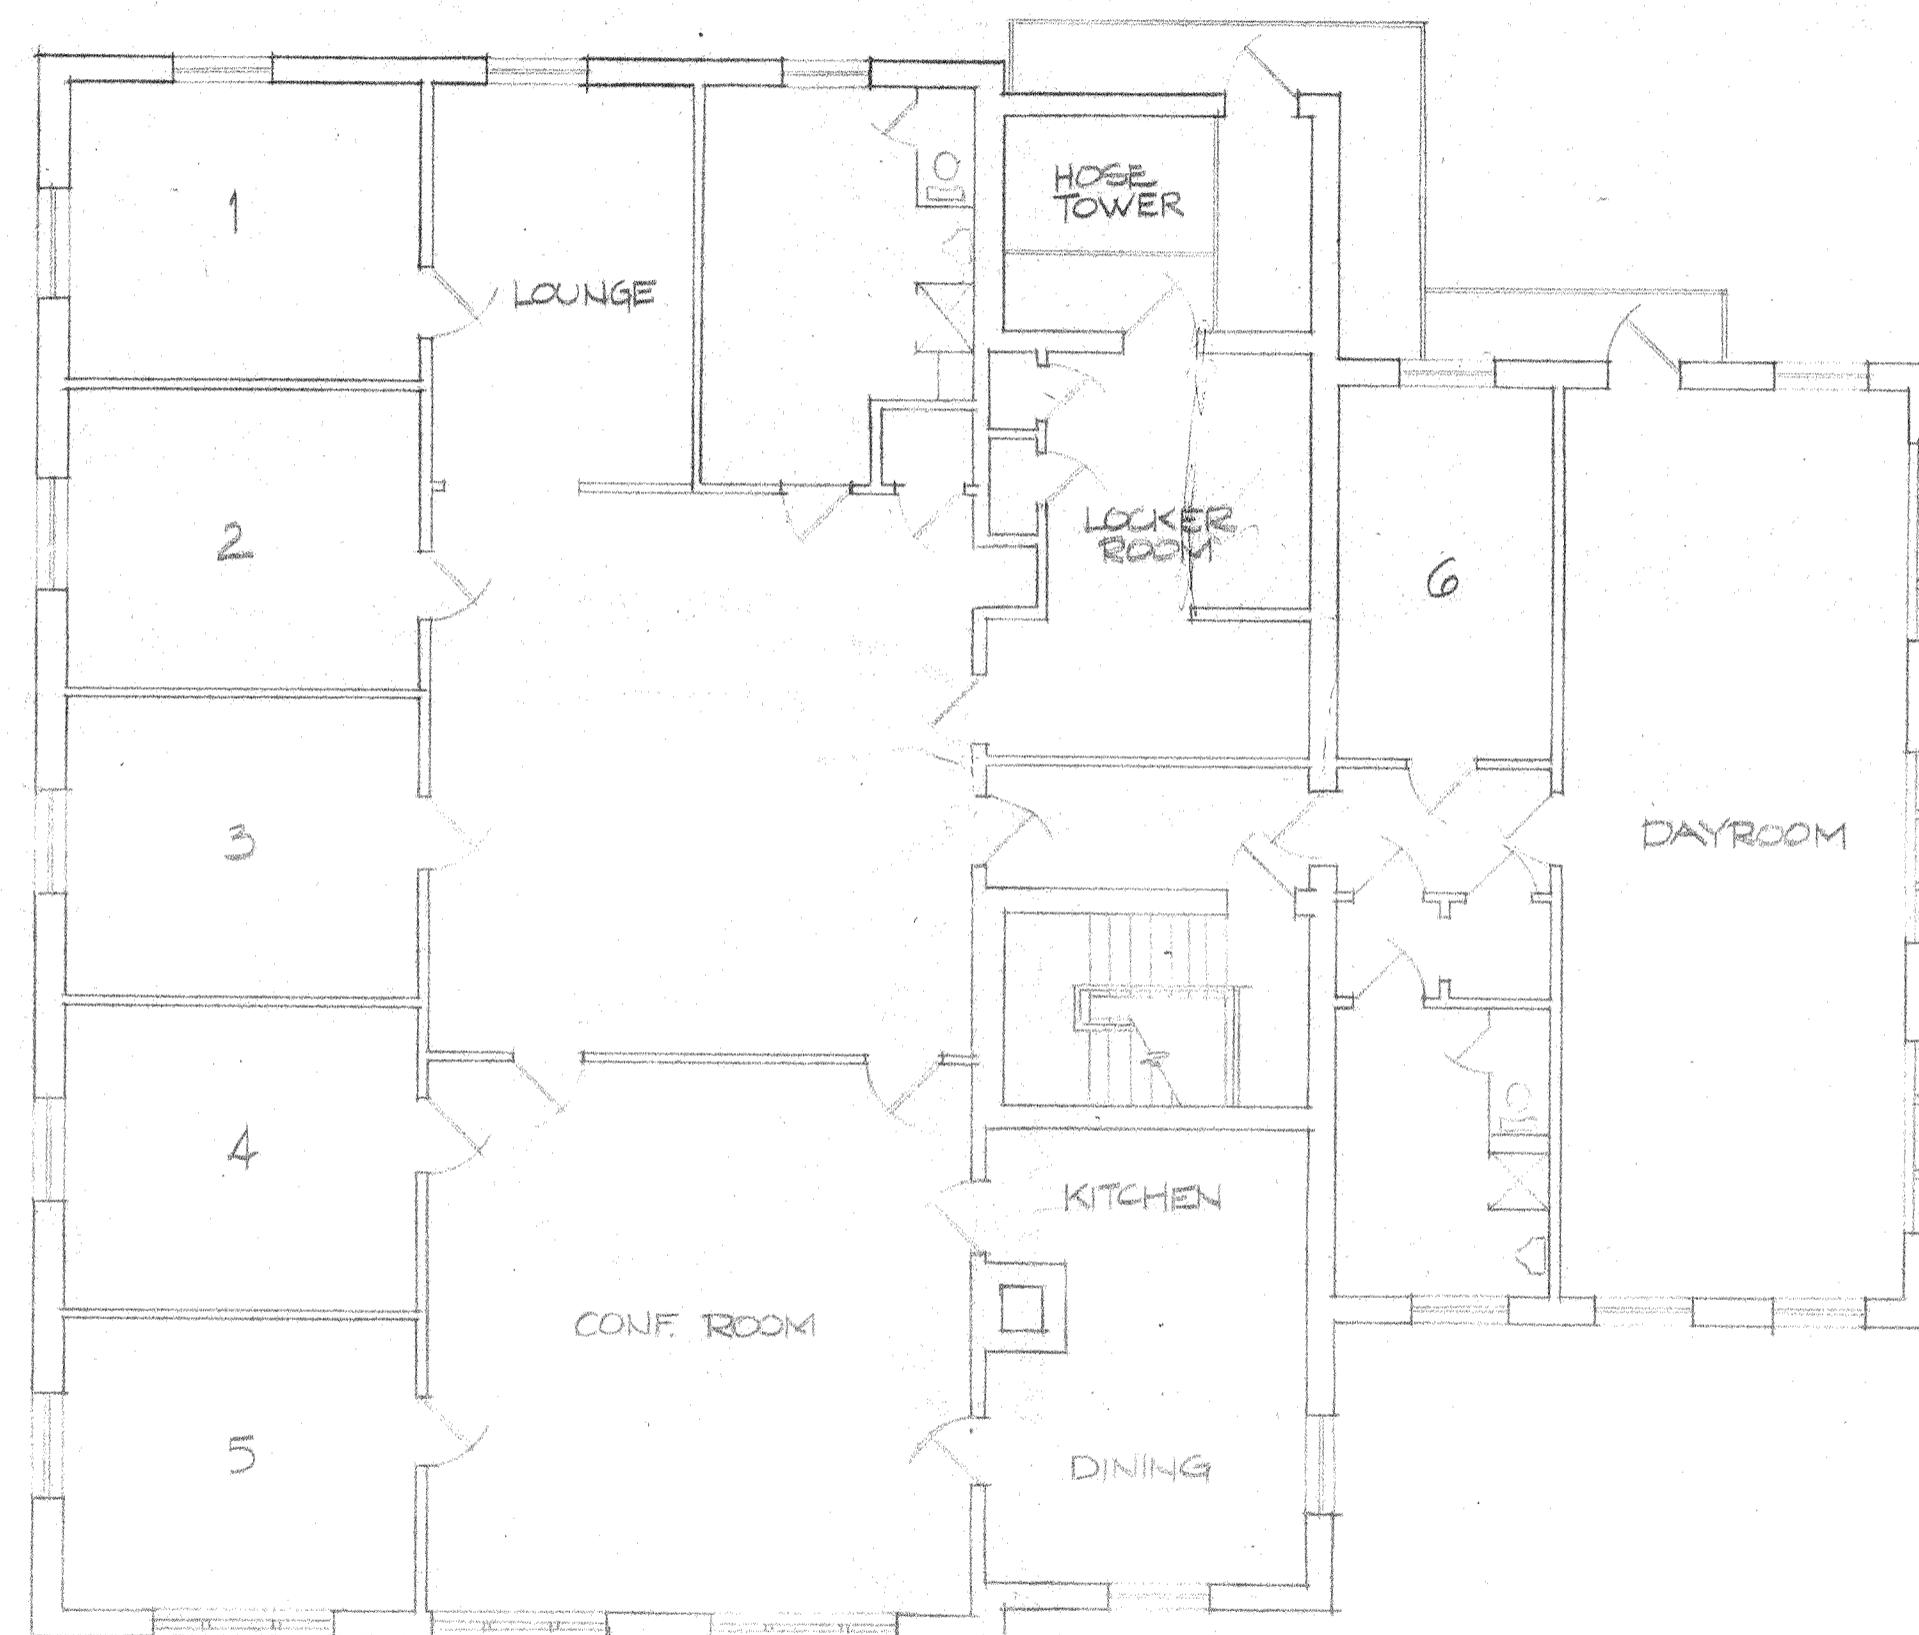


SECOND FLOOR PLAN
SCALE: 7 1/2" = 10"

MAYNARD FIRE STATION

THE PRESERVATION PARTNERSHIP
345 UNION STREET, NEW BEDFORD, MA 02740
TEL 617-996-3383

DATE:
SCALE:
DRAWN BY:
CHECKED BY:

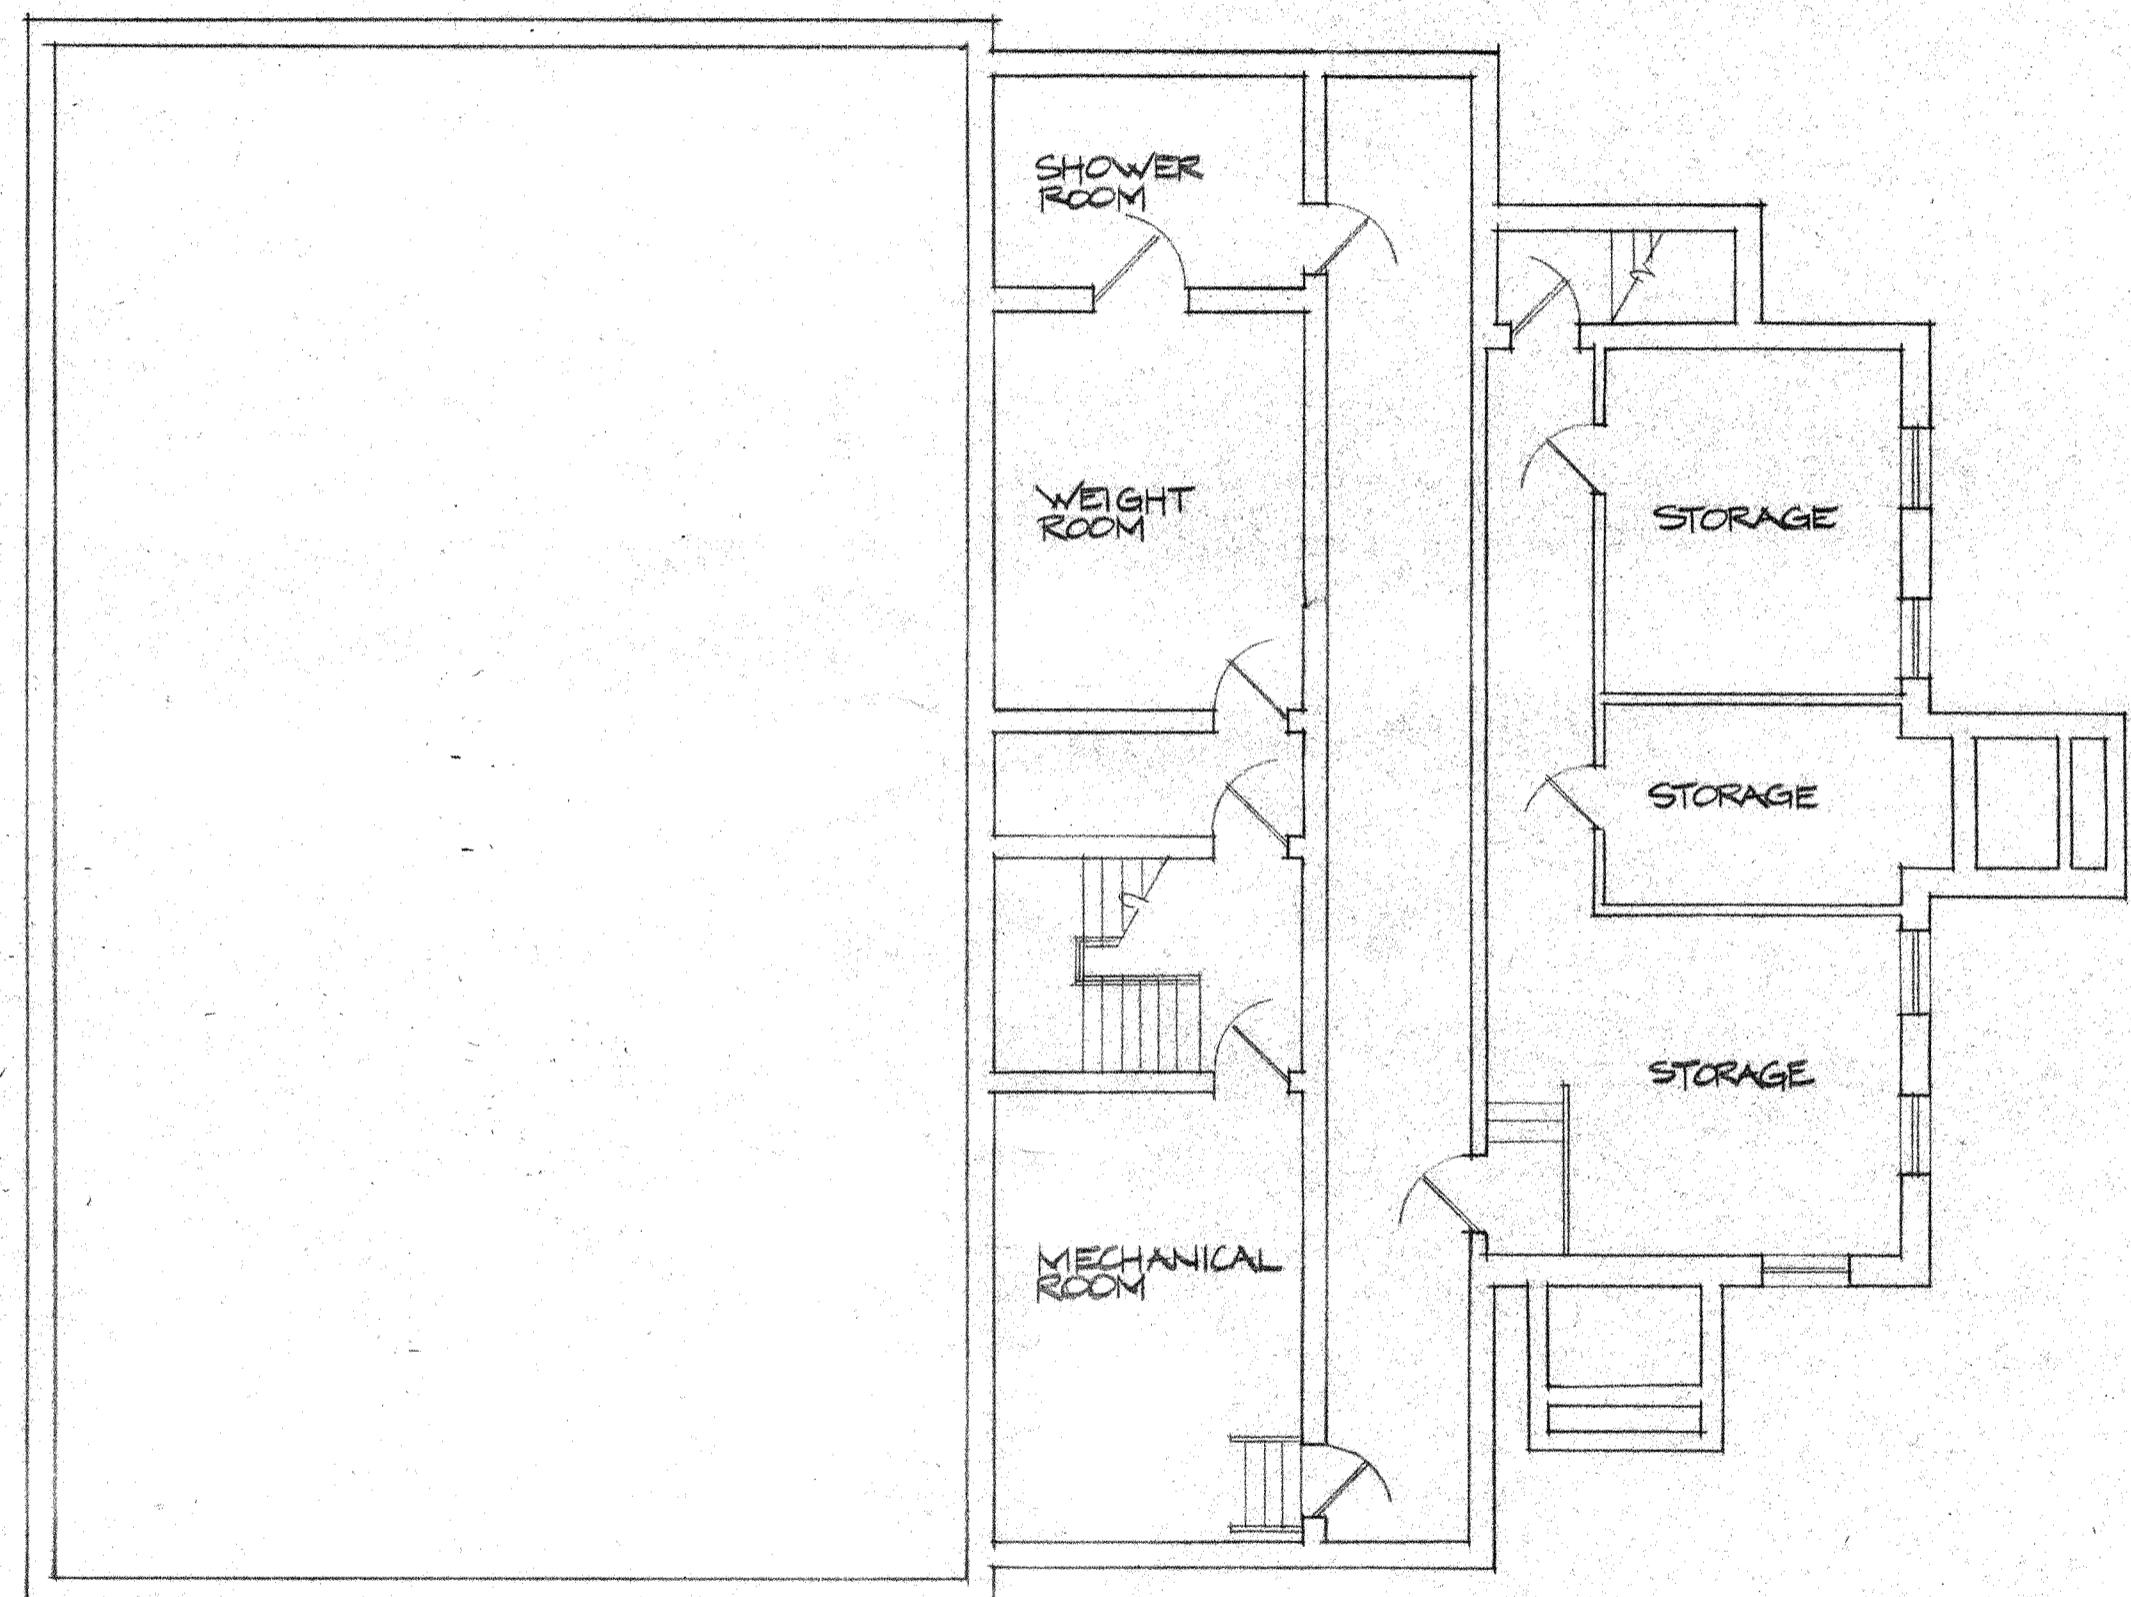

BASEMENT PLAN
SCALE: $\frac{1}{8} = 1'-0"$

THE PRESERVATION PARTNERSHIP
345 UNION STREET, NEW BEDFORD, MA 02740
TEL 617-996-3383

MAYNARD FIRE STATION

DATE:	
SCALE:	
DRAWN BY:	
CHECKED BY:	