

MASSACHUSETTS DEPARTMENT OF TRANSPORTATION HIGHWAY DIVISION


PLAN AND PROFILE OF ASSABET RIVER RAIL TRAIL

IN THE TOWNS OF MAYNARD & ACTON MIDDLESEX COUNTY PRELIMINARY RIGHT OF WAY

FEDERAL AID PROJECT NO.

INDEX

SHEET NO.	DESCRIPTION
1	TITLE SHEET & INDEX
2-4	TYPICAL SECTIONS
5	CRITICAL PROFILE
6-8	PARCEL SUMMARY SHEET
9-13	LOCATION PLANS
14-45	PROPERTY PLANS AND PROFILES

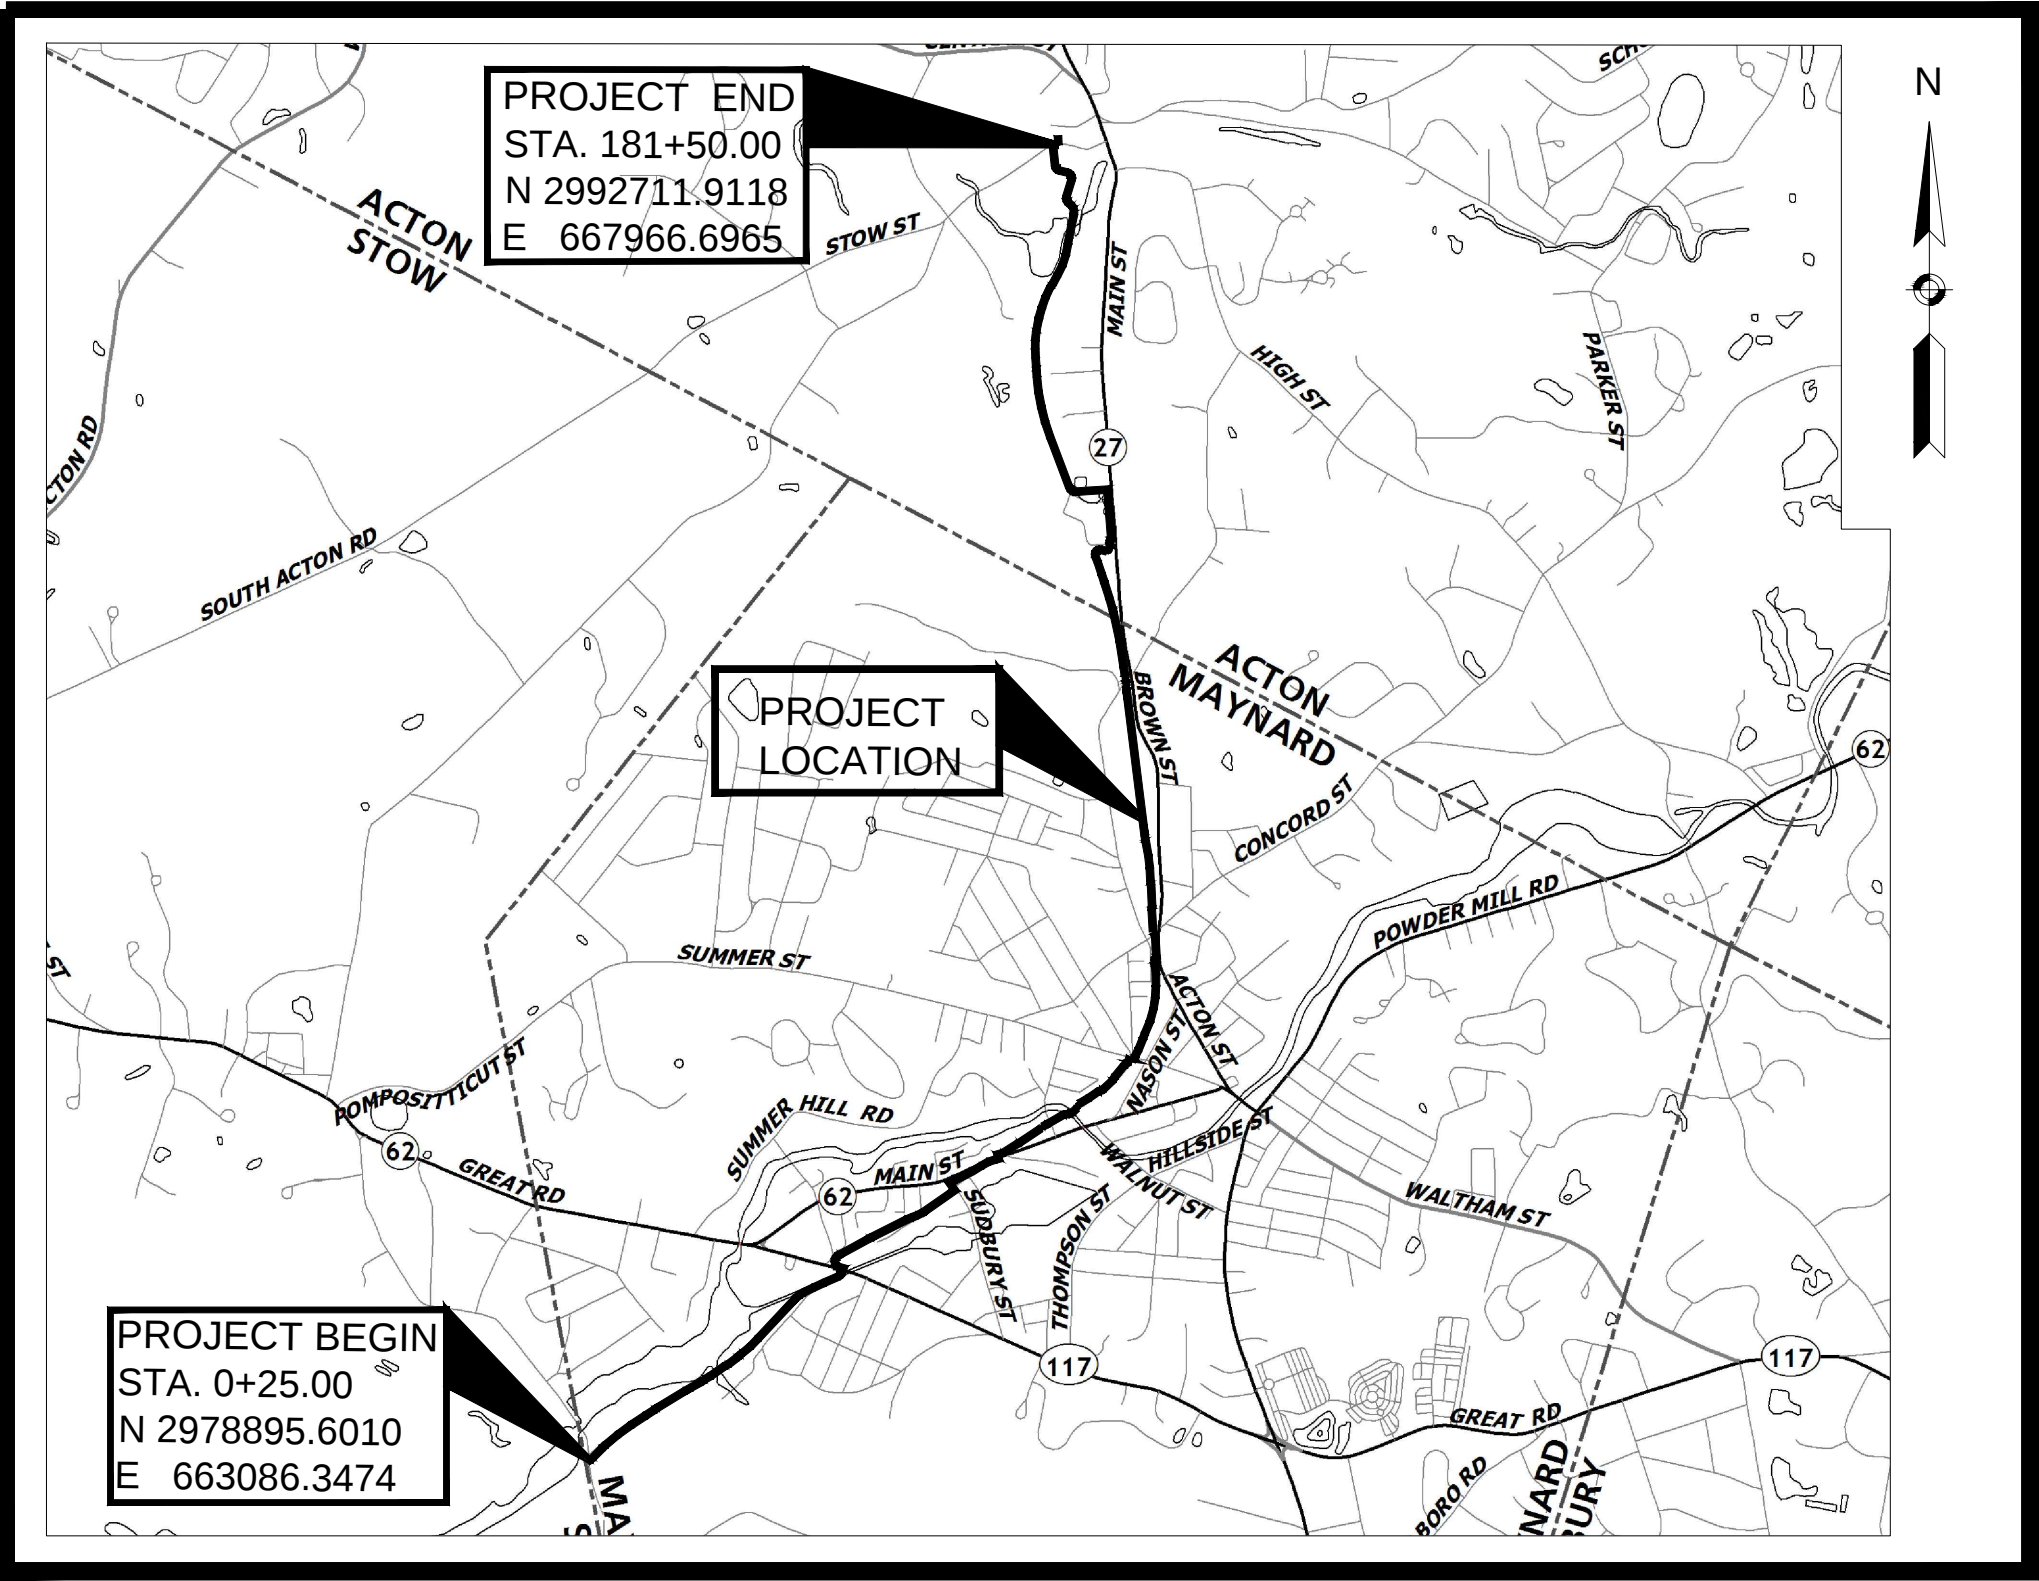

LOCUS MAP



SCALE 1" = 1000'

LENGTH OF PROJECT = 18,026.54 FEET = 3.415 MILES

MAYNARD - ACTON ASSABET RIVER RAIL TRAIL

STATE	FED. AID PROJ. NO.	FISCAL YEAR	SHEET NO.	TOTAL SHEETS
MA	-	-	1	45
PROJECT FILE NO.		604531		

PRELIMINARY RIGHT OF WAY TITLE SHEET & INDEX

THE MASSACHUSETTS HIGHWAY DEPARTMENT STANDARD SPECIFICATIONS FOR HIGHWAYS AND BRIDGES DATED 1988, AS AMENDED, THE SUPPLEMENTAL SPECIFICATIONS DATED JUNE 15, 2012, THE 2012 CONSTRUCTION STANDARD DETAILS, THE 1996 CONSTRUCTION AND TRAFFIC STANDARD DETAILS (AS RELATES TO TRAFFIC STANDARD DETAILS ONLY), THE 2009 MANUAL ON UNIFORM TRAFFIC CONTROL DEVICES FOR STREETS AND HIGHWAYS WITH MASSACHUSETTS AMENDMENTS AND THE STANDARD MUNICIPAL TRAFFIC CODE, THE 1990 STANDARD DRAWINGS FOR SIGNS AND SUPPORTS, THE 1968 STANDARD DRAWINGS FOR TRAFFIC SIGNALS AND HIGHWAY LIGHTING AND THE LATEST EDITION OF THE AMERICAN STANDARD FOR NURSERY STOCK, WILL GOVERN.

GPI Greenman-Pedersen, Inc.
Engineers, Architects, Planners, Construction Engineers & Inspectors

181 Ballardvale Street, Suite 202, Wilmington, MA 01887
Tel: (978) 570-2999 Fax: (978) 658-3044
http://www.gpinet.com



9/01/2016	PS&E SUBMISSION (EASEMENT DOCUMENTS RECORDED)	5
7/28/2015	REMOVE PARCELS M-PUE-1 AND A-TE-57	4
6/24/2015	ADD PERMANENT UTILITY EASEMENTS	3
4/9/2015	INTERIM SUBMISSION FOR TOWN ROW PROCESS	-
3/19/15	75% DESIGN	2
11/18/14	INTERIM DESIGN	1
4/22/13	REVISED 25% SUBMISSION PER MASSDOT COMMENTS	0
11/8/11	25% SUBMITTAL W/ INCREASED PROJECT LIMITS	0
10/06	INITIAL 25% SUBMISSION	0
DATE	DESCRIPTION	REV #



RECOMMENDED FOR APPROVAL

CHIEF ENGINEER DATE

APPROVED

HIGHWAY ADMINISTRATOR DATE

DEPARTMENT OF TRANSPORTATION
FEDERAL HIGHWAY ADMINISTRATION




APPROVED:

DIVISION ADMINISTRATOR DATE

MAYNARD - ACTON
ASSABET RIVER RAIL TRAIL


STATE	FED. AID PROJ. NO.	SHEET NO.	TOTAL SHEETS
MA	-	2	45
PROJECT FILE NO.		604531	

PRELIMINARY RIGHT OF WAY
TYPICAL SECTION
SHEET 1 OF 3

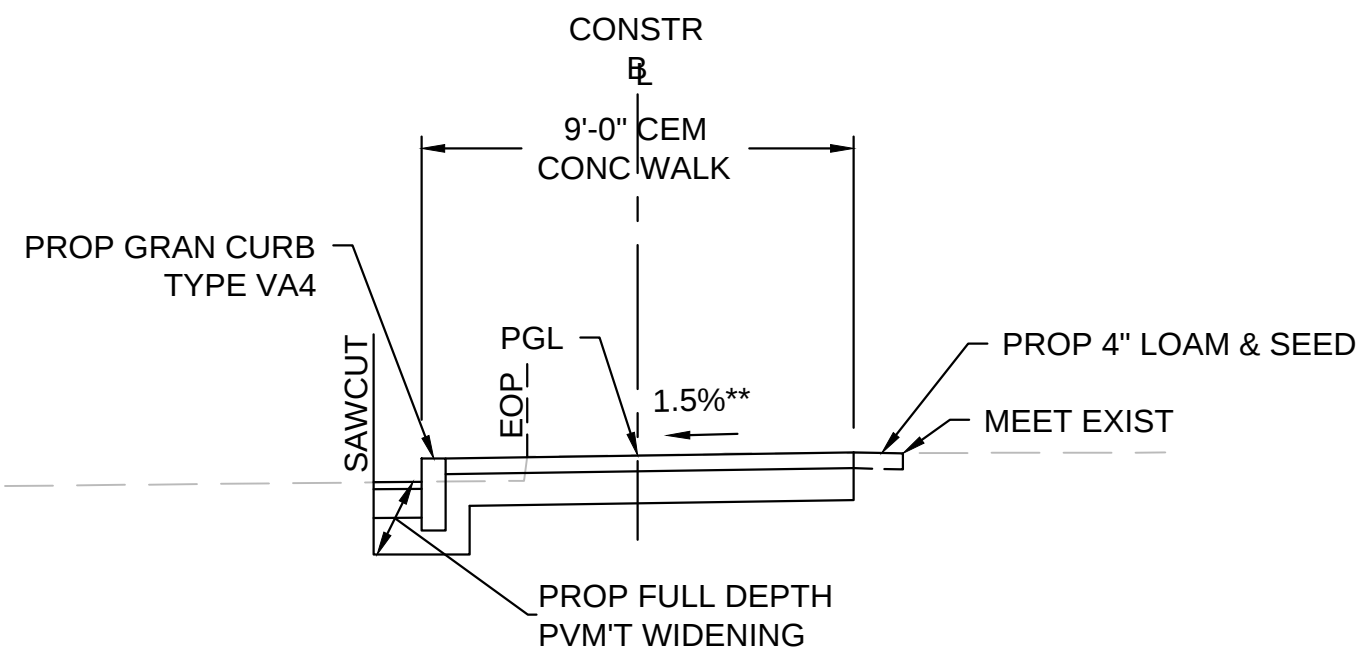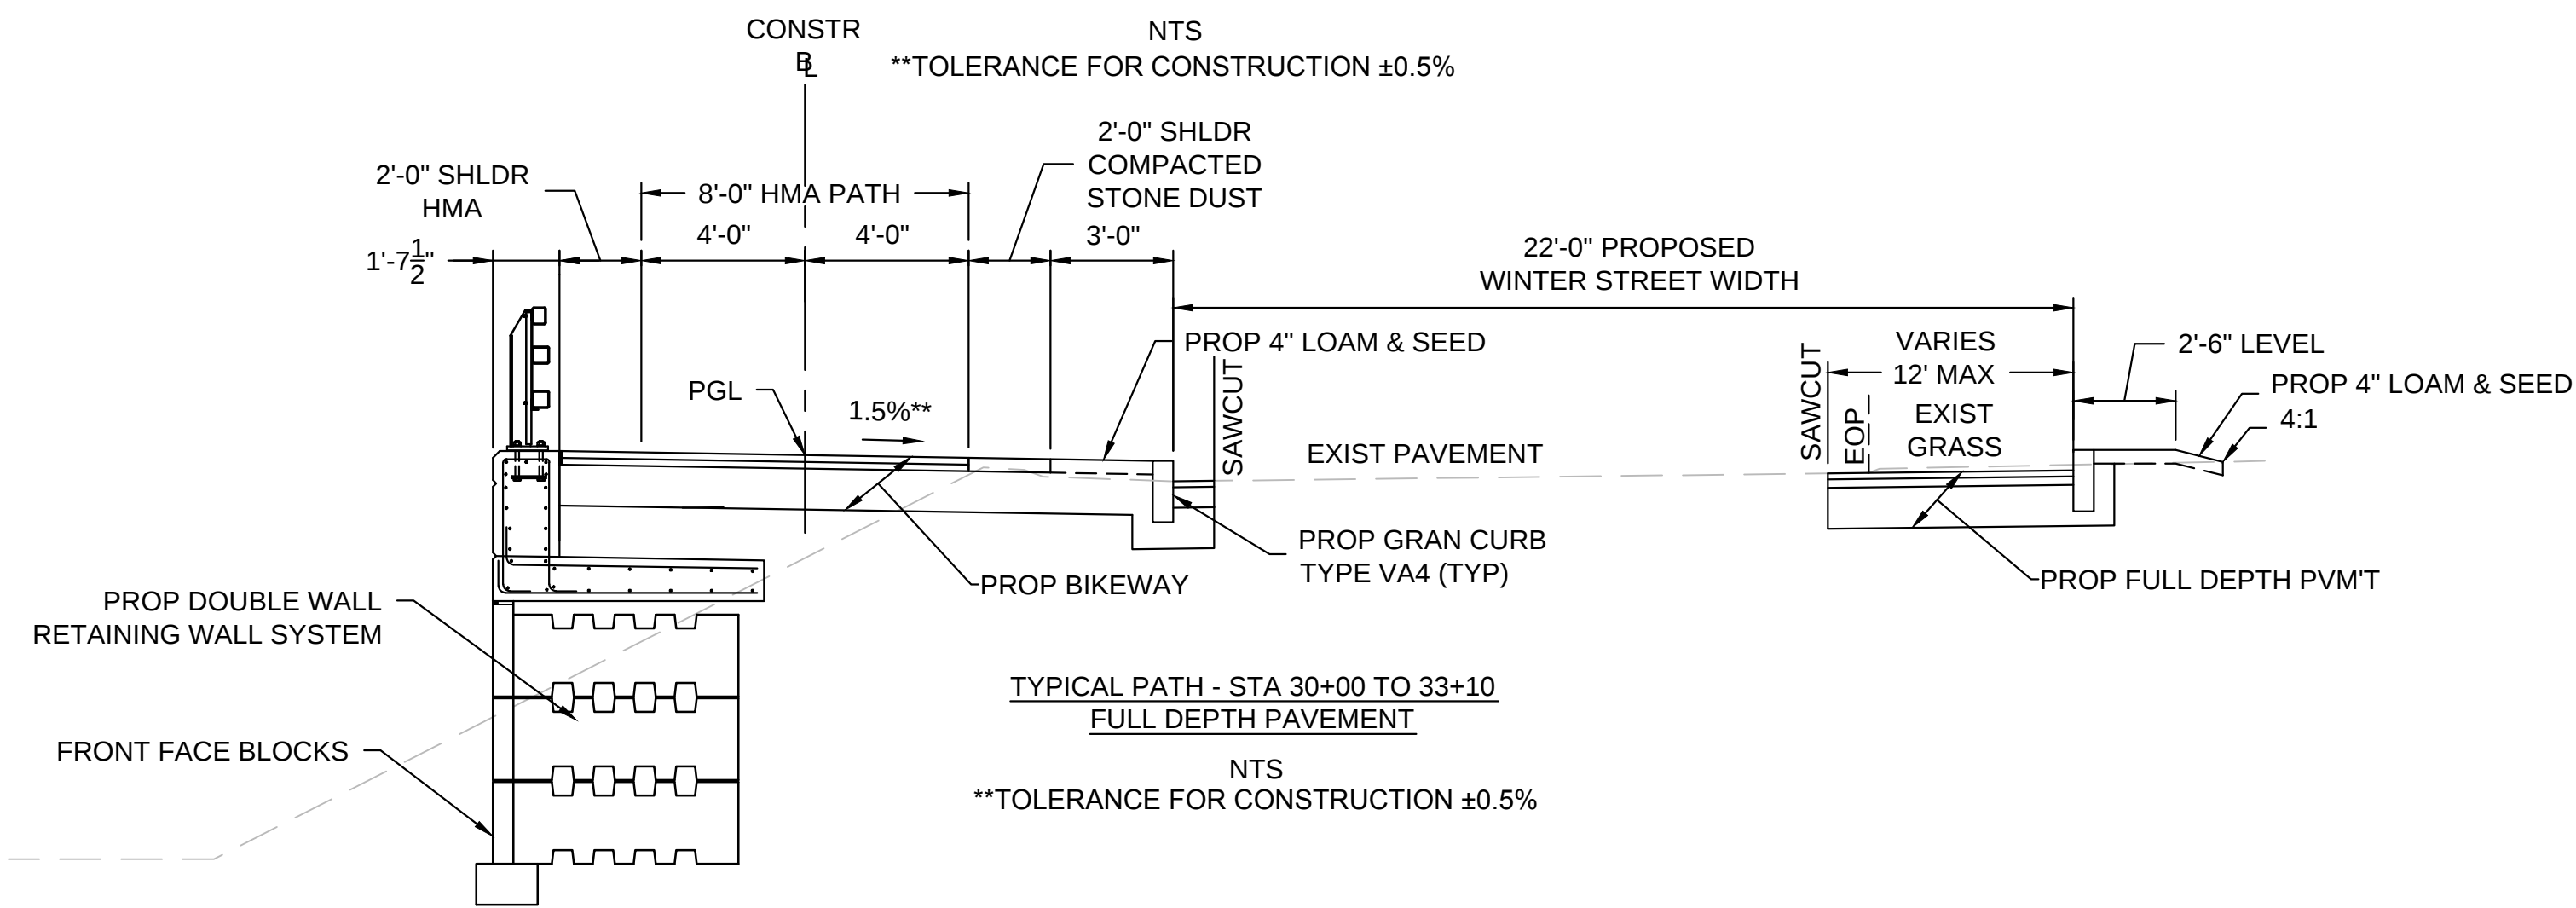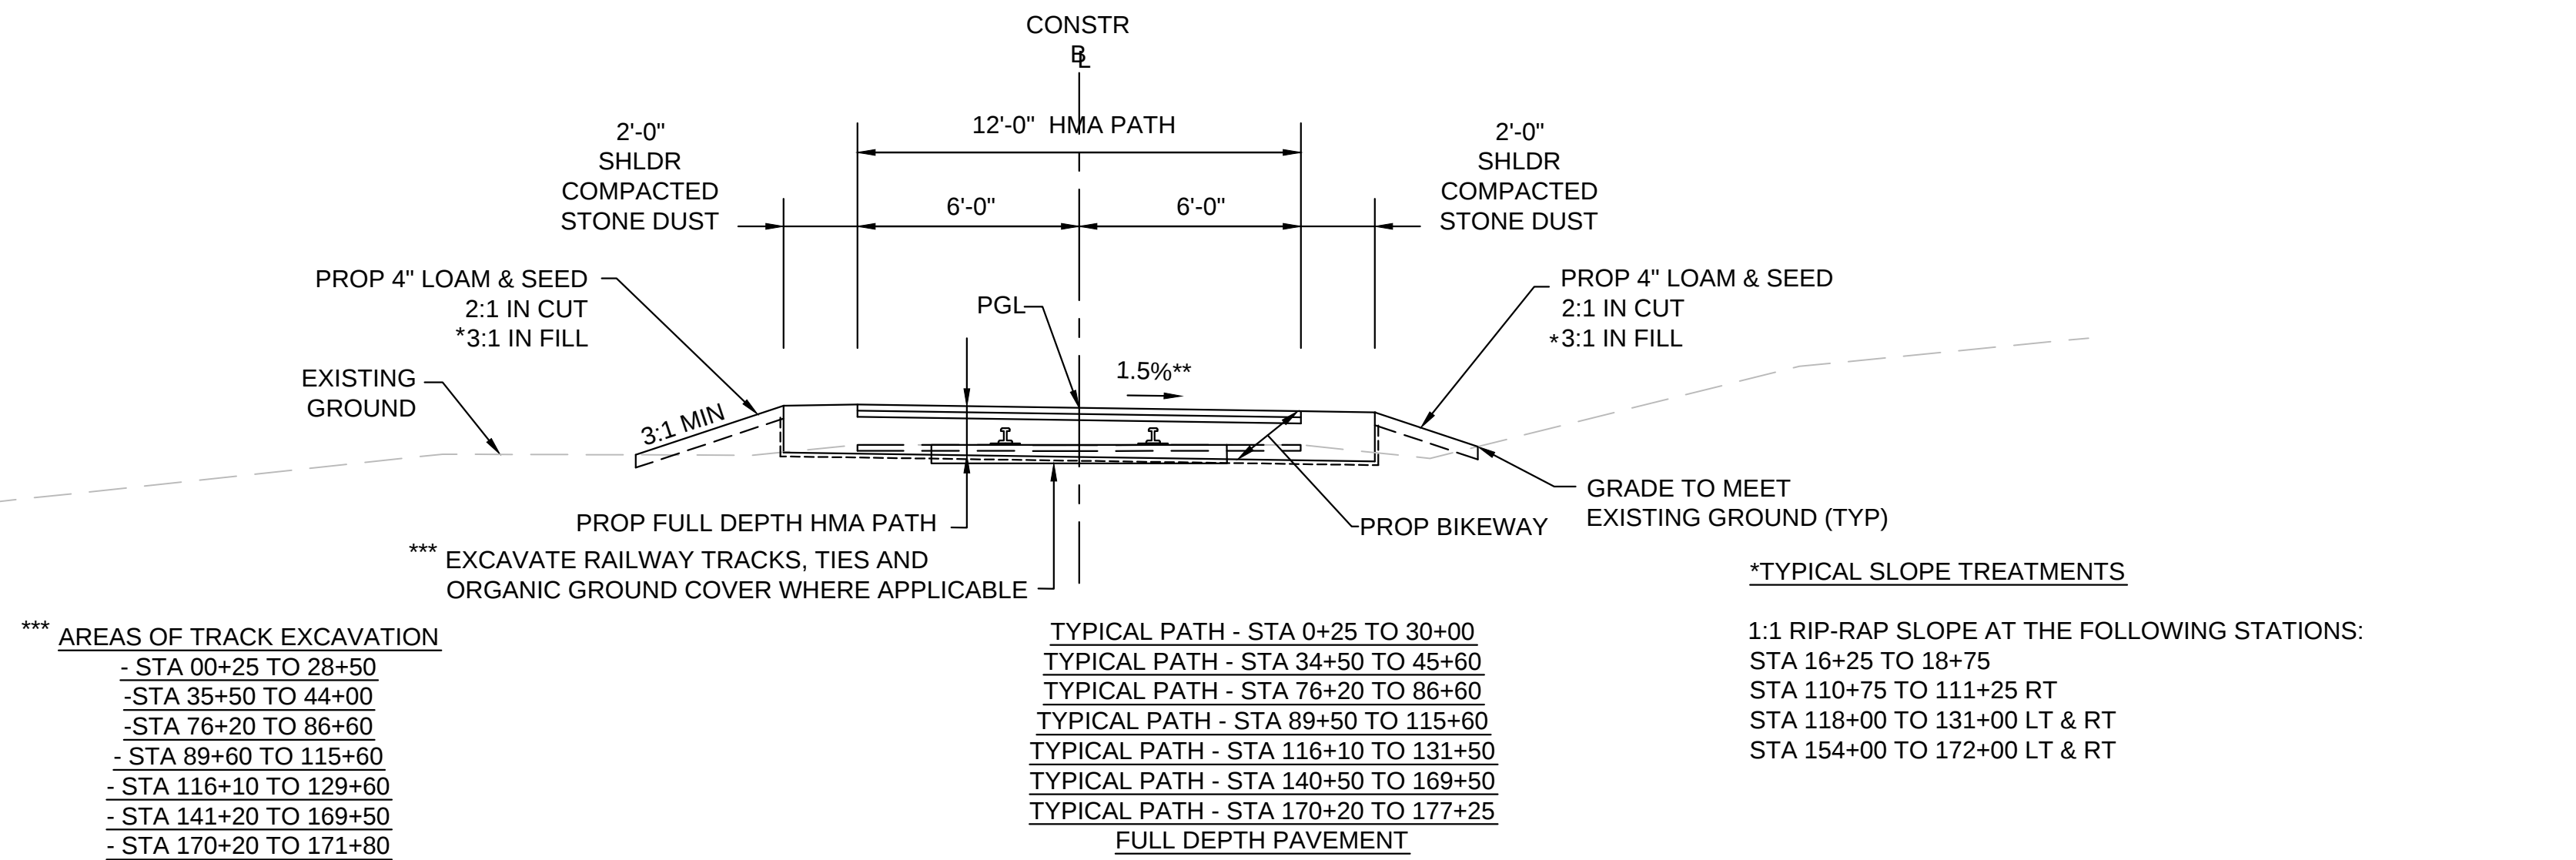


TYPICAL PATH - STA 33+75 TO 34+60
CEM CONC WALK

**TOLERANCE FOR CONSTRUCTION $\pm 0.5\%$

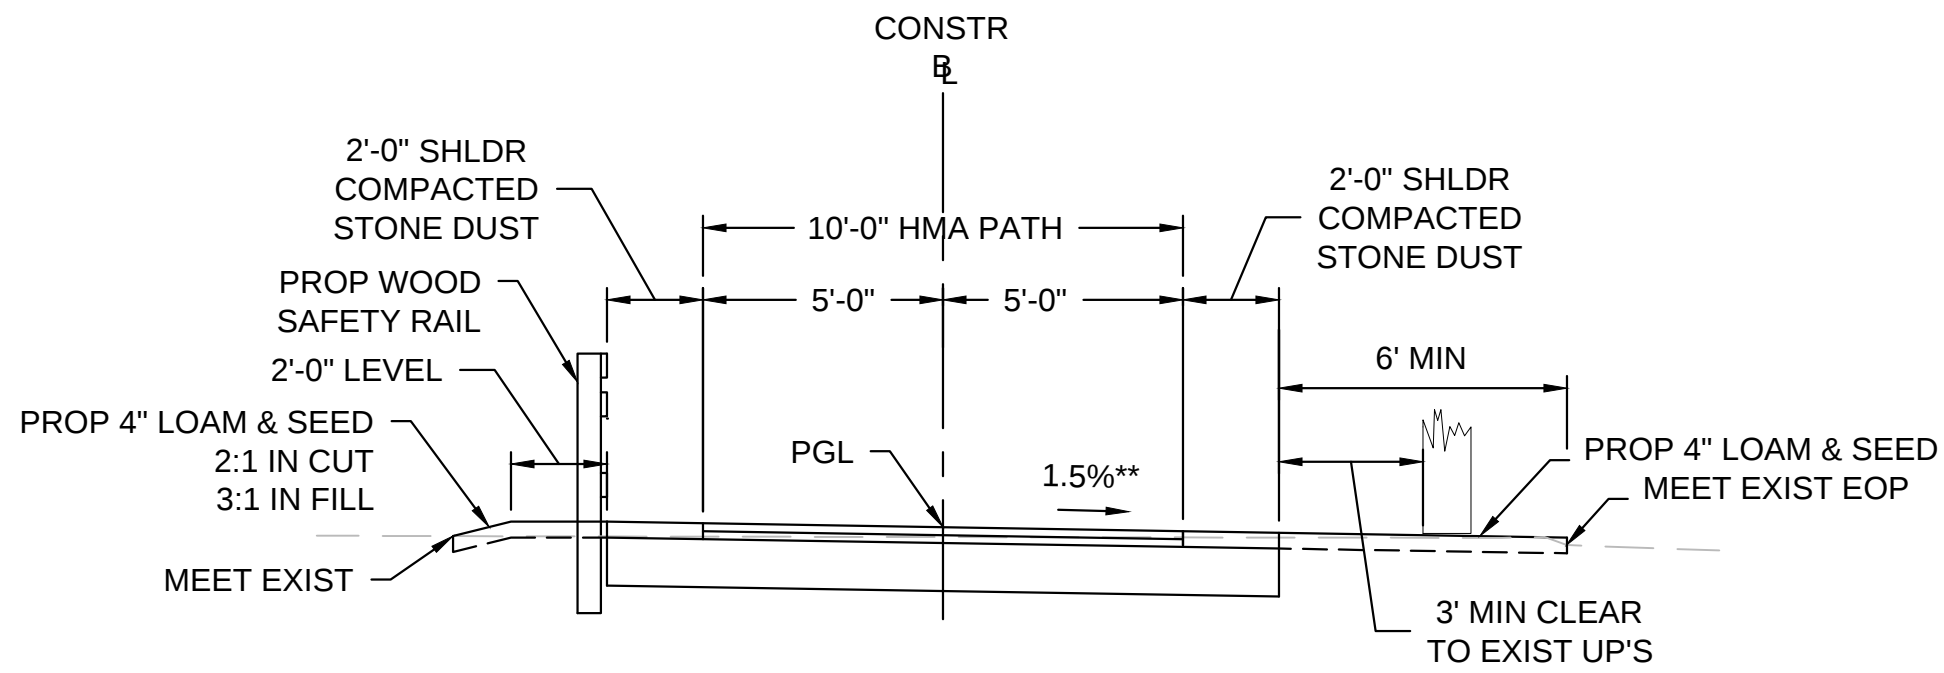


TYPICAL PATH - STA 45+60 TO 49+60
FULL DEPTH PAVEMENT

NTS
**TOLERANCE FOR CONSTRUCTION $\pm 0.5\%$

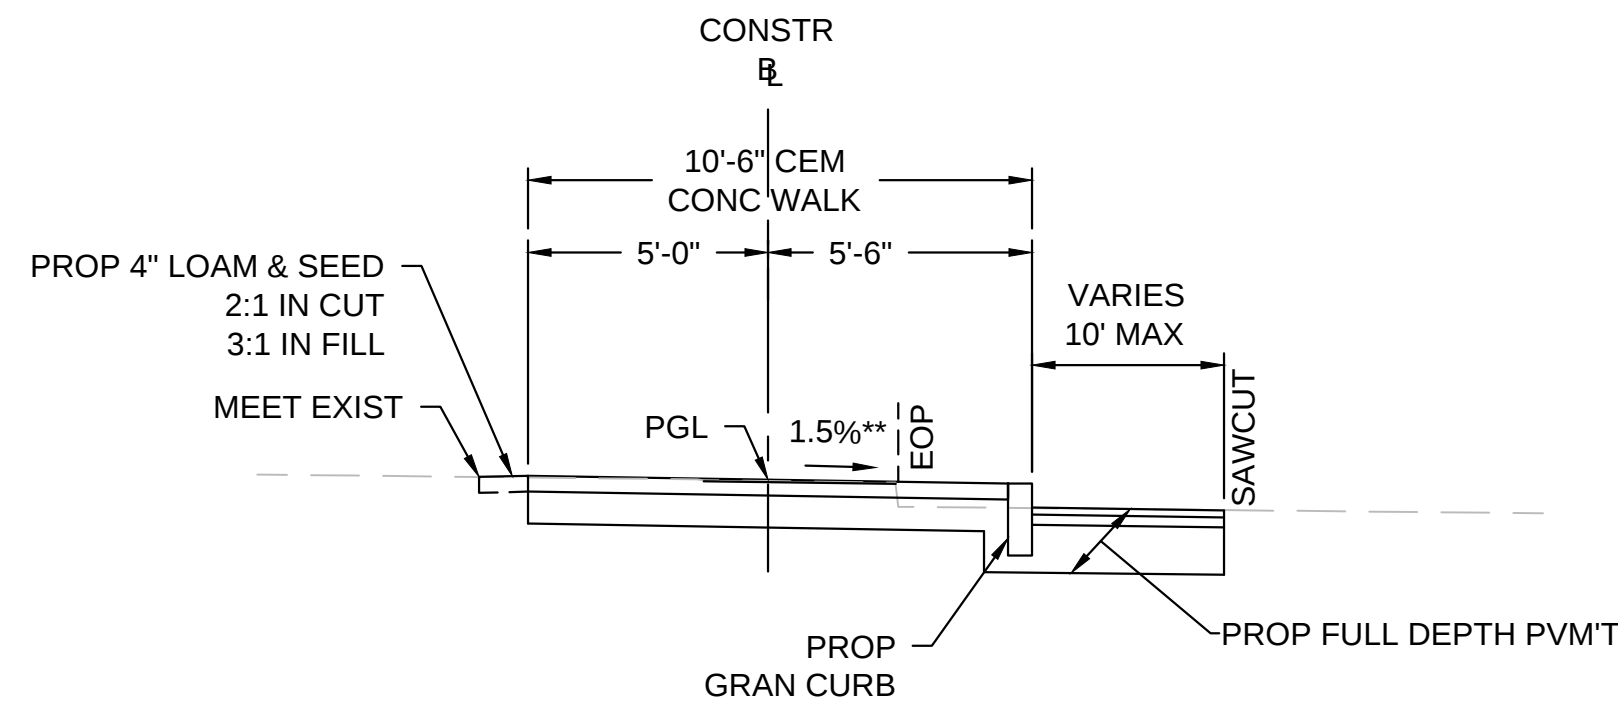

TYPICAL PATH - STA 49+60 TO 50+80
CEM CONC WALK

**TOLERANCE FOR CONSTRUCTION $\pm 0.5\%$

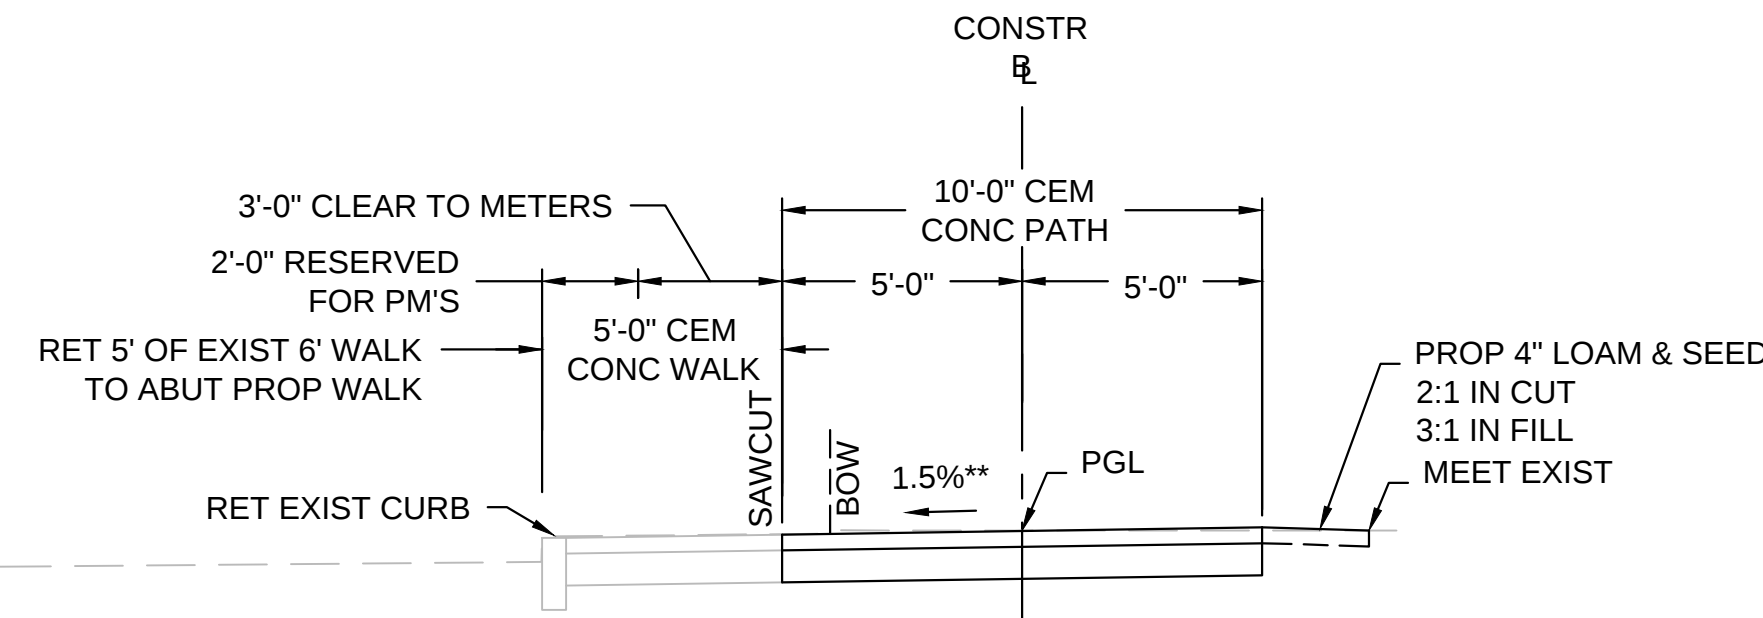

TYPICAL PATH - STA 51+50 TO 54+45
CEM CONC WALK

**TOLERANCE FOR CONSTRUCTION $\pm 0.5\%$



TYPICAL PATH - STA 62+25 TO 62+70
FULL DEPTH PAVEMENT

TYPICAL PATH - STA 57+60 TO 58+25
FULL DEPTH PAVEMENT

TYPICAL PATH - STA 62+70 TO 63+10
FULL DEPTH PAVEMENT

TYPICAL PATH - STA 58+25 TO 59+45
FULL DEPTH PAVEMENT

TYPICAL PATH - STA 63+60 TO 65+00
FULL DEPTH PAVEMENT


TYPICAL PATH - STA 59+45 TO 62+25
FULL DEPTH PAVEMENT

TYPICAL PATH - STA 65+00 TO 66+10
TYPICAL PATH - STA 66+60 TO 67+10
TYPICAL PATH - STA 132+00 TO 134+85
FULL DEPTH PAVEMENT


MAYNARD - ACTON
ASSABET RIVER RAIL TRAIL

STATE	FED. AID PROJ. NO.	SHEET NO.	TOTAL SHEETS
MA	-	4	45
PROJECT FILE NO.		604531	


PRELIMINARY RIGHT OF WAY
TYPICAL SECTION
SHEET 3 OF 3

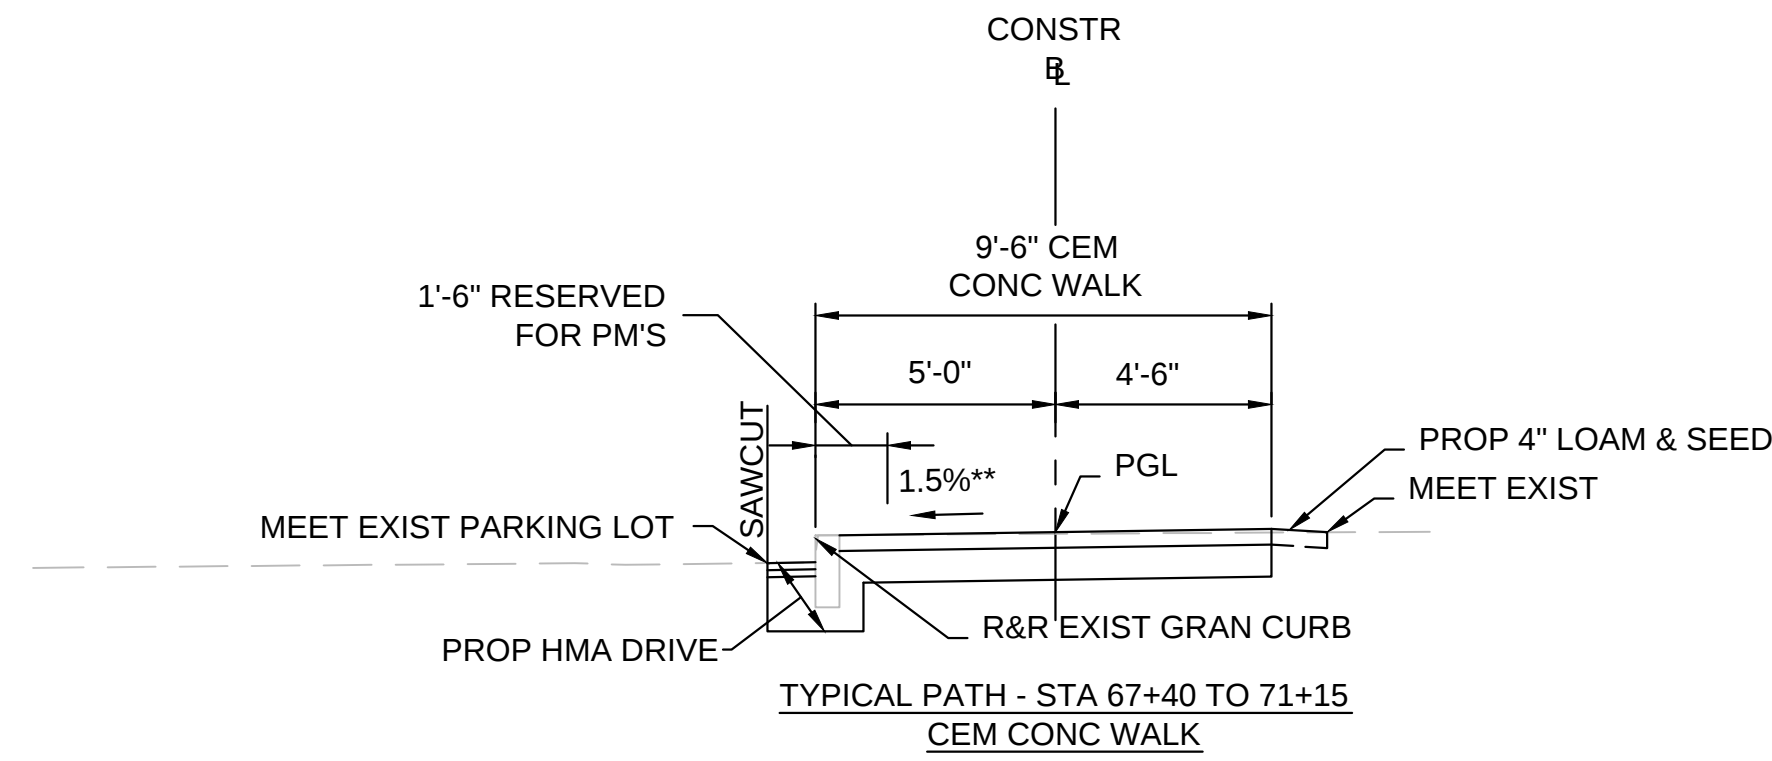


**TOLERANCE FOR CONSTRUCTION ±0.5%

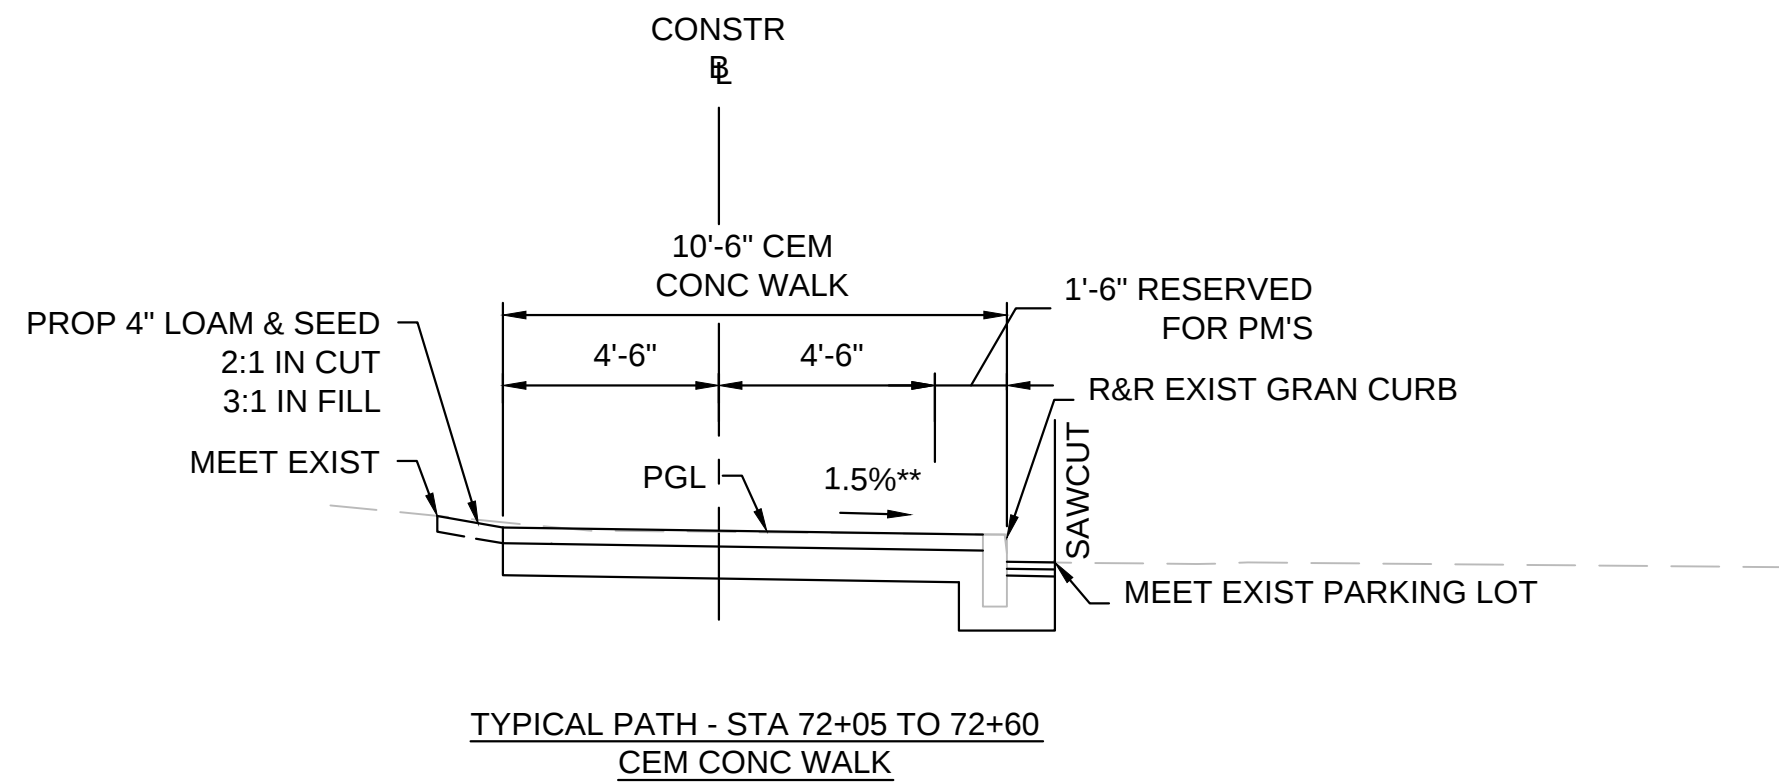

**TOLERANCE FOR CONSTRUCTION ±0.5%

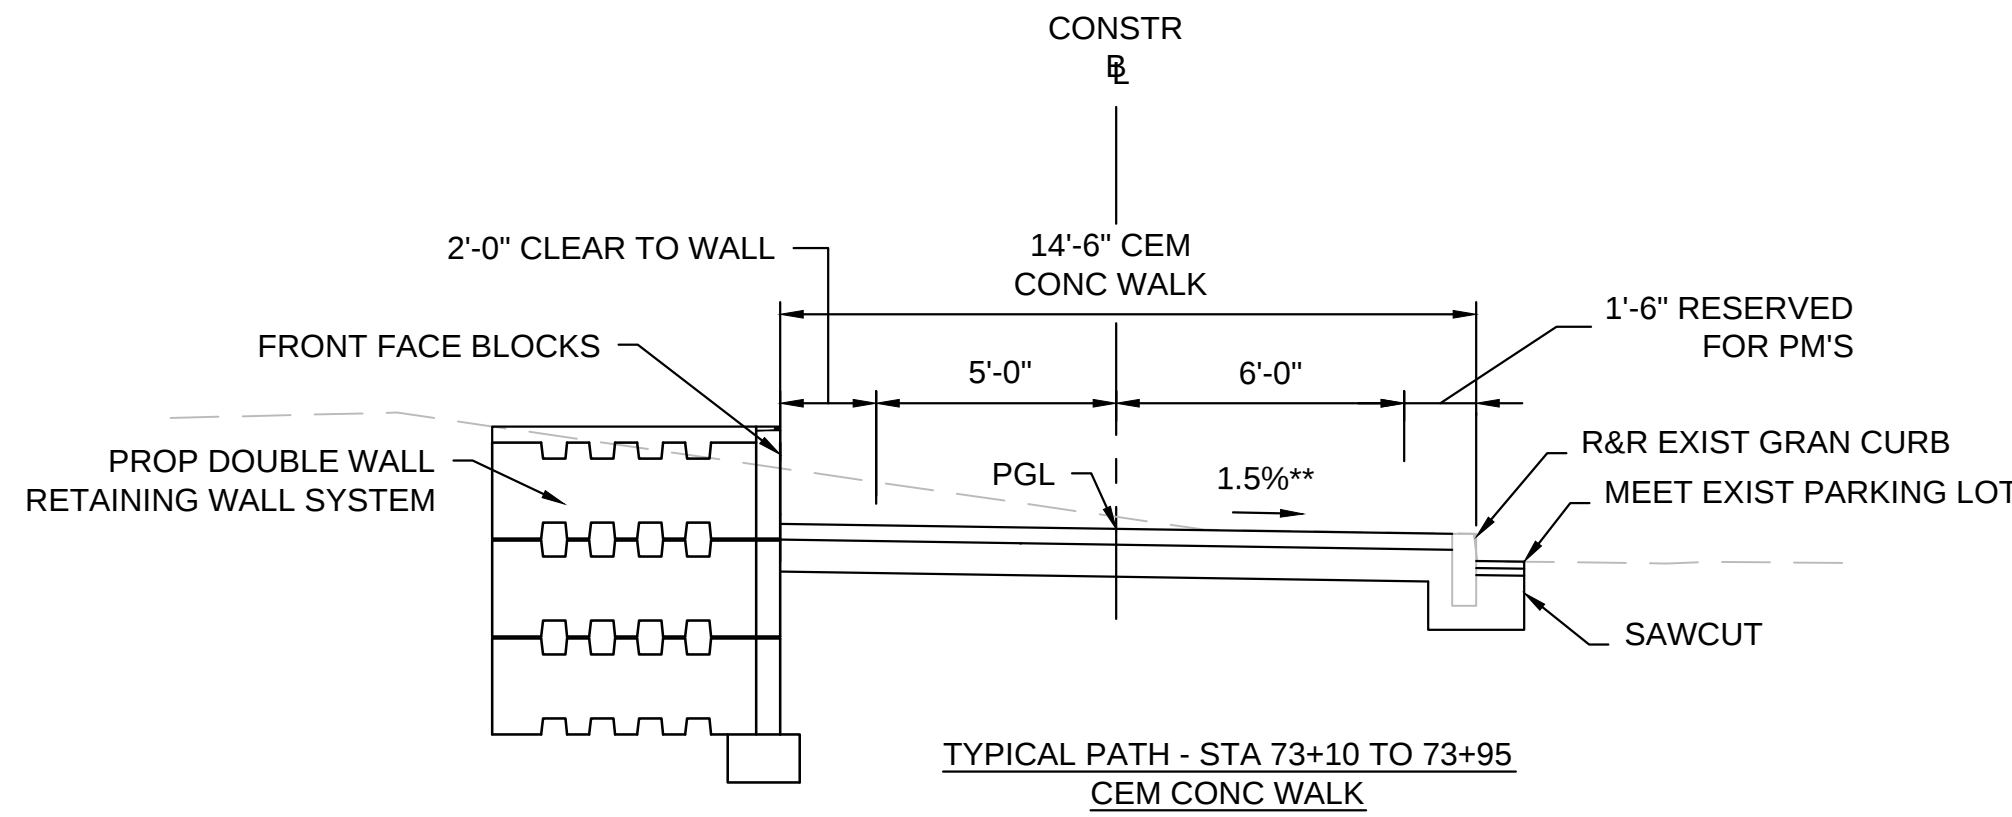


**TOLERANCE FOR CONSTRUCTION ±0.5%

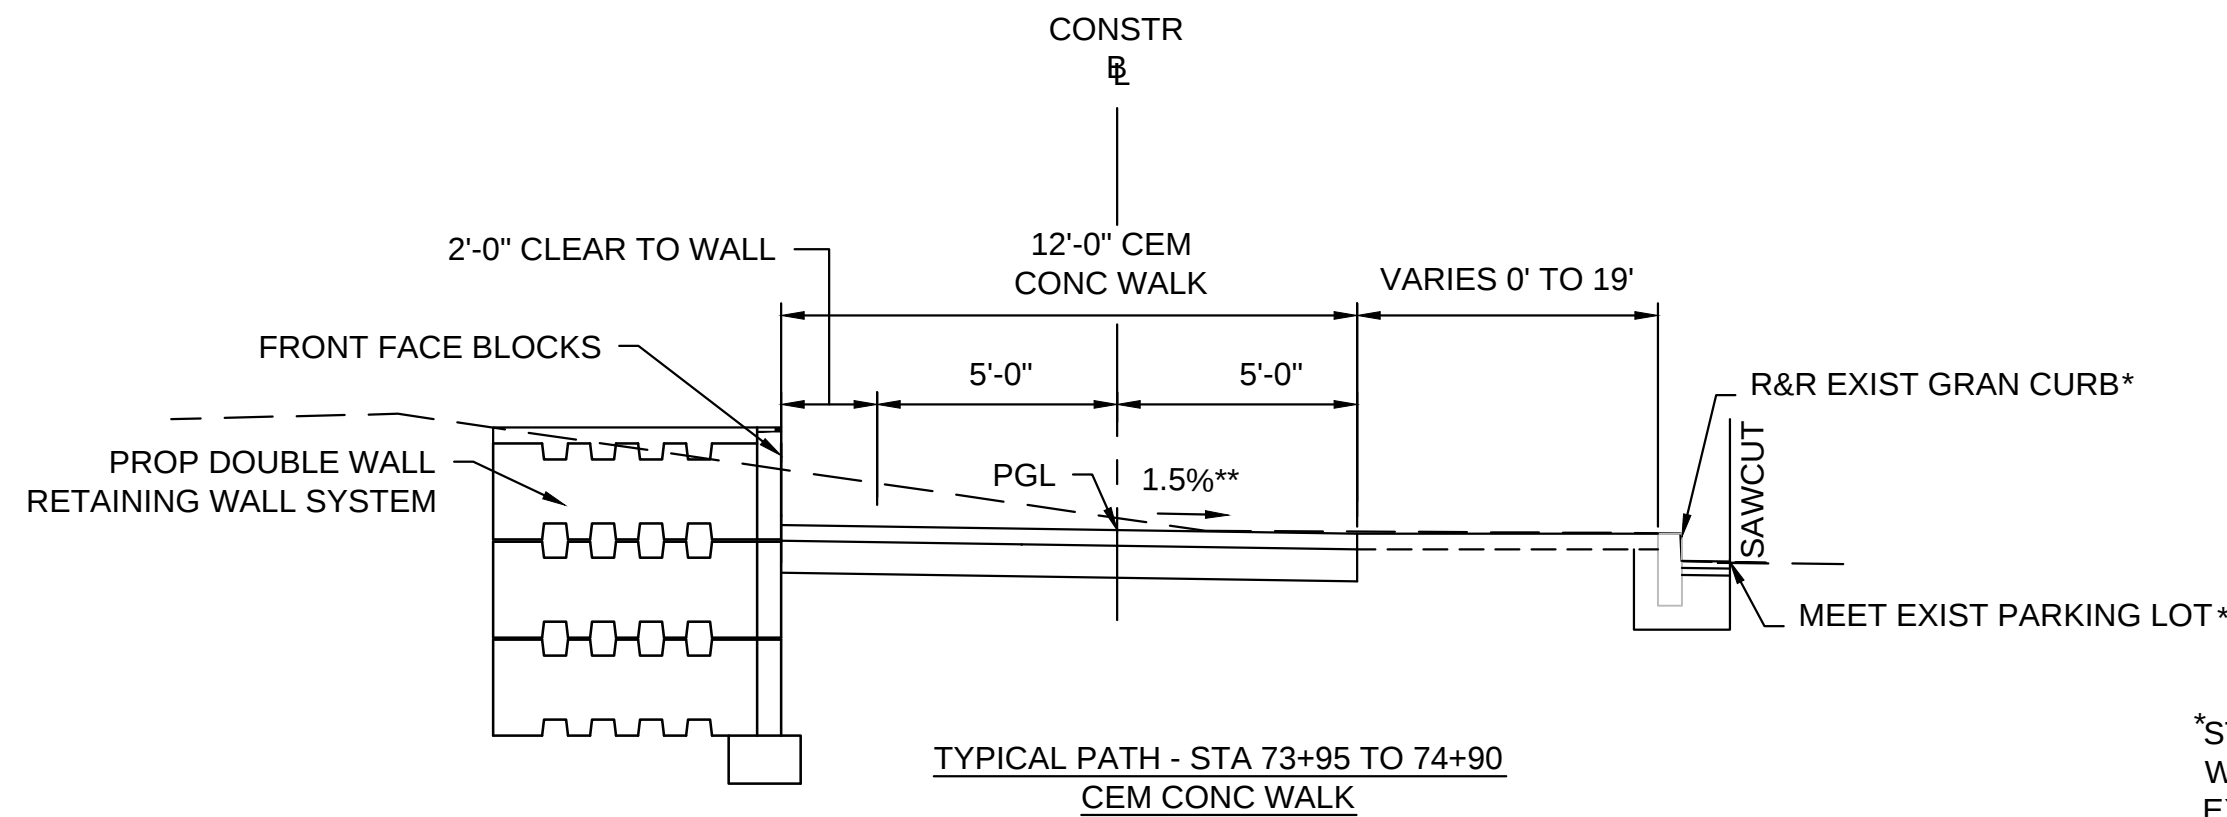


**TOLERANCE FOR CONSTRUCTION ±0.5%


*STA 74+65 TO STA 74+90
WHERE WALK MEETS
EXIST CURB

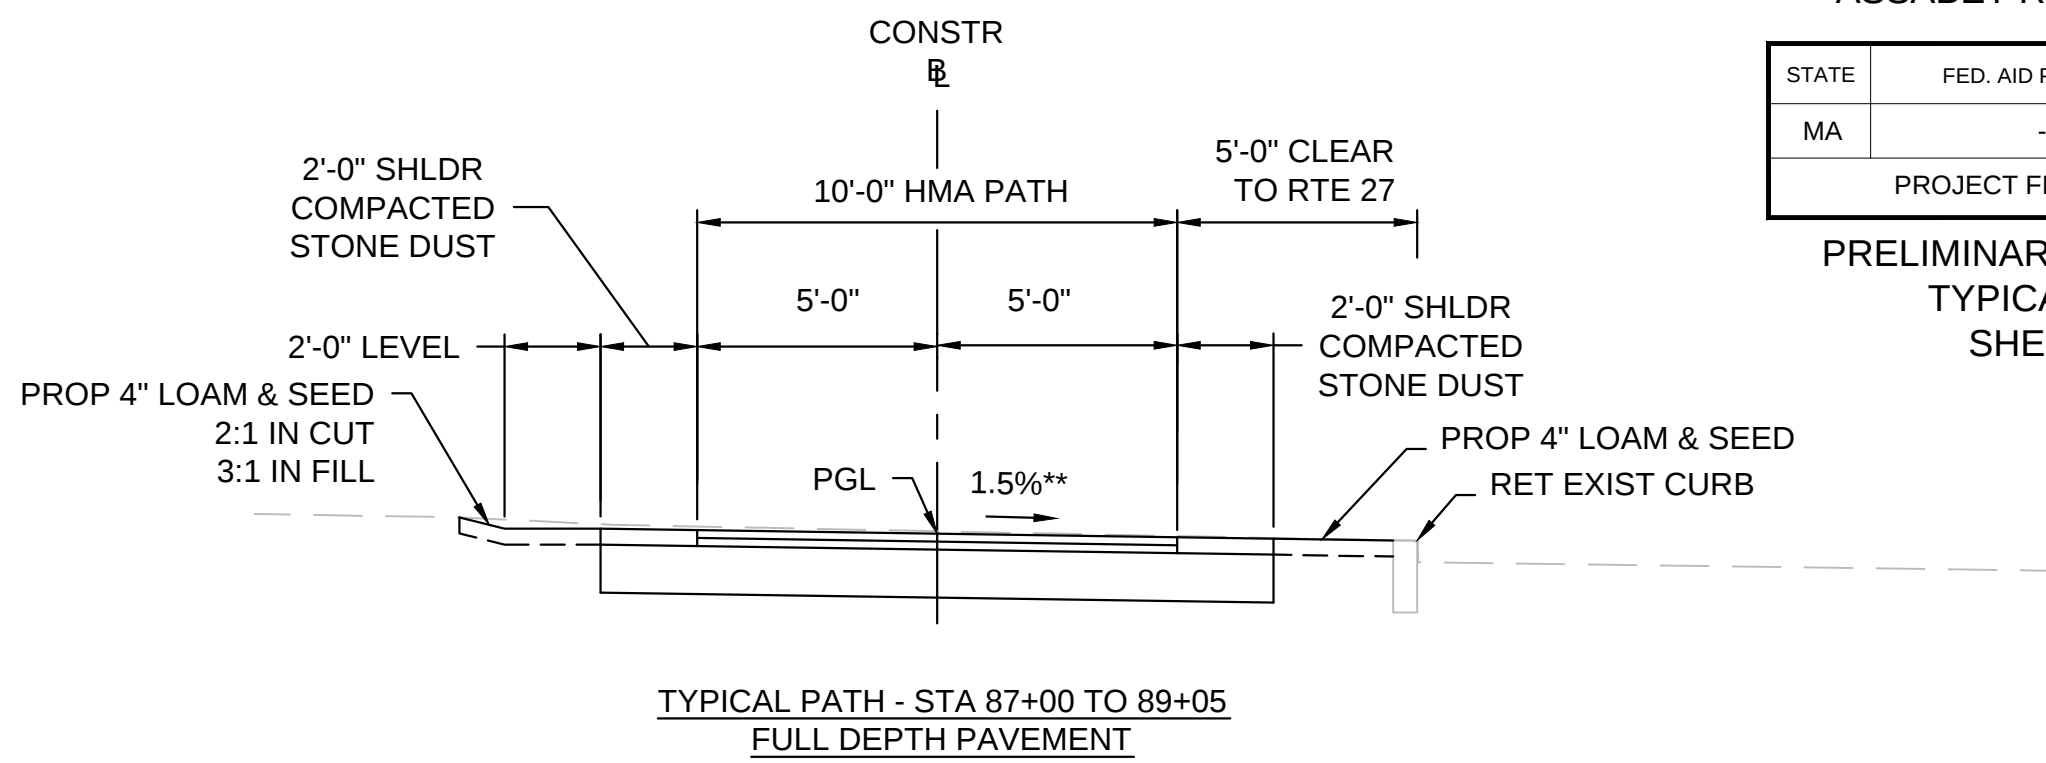


**TOLERANCE FOR CONSTRUCTION ±0.5%

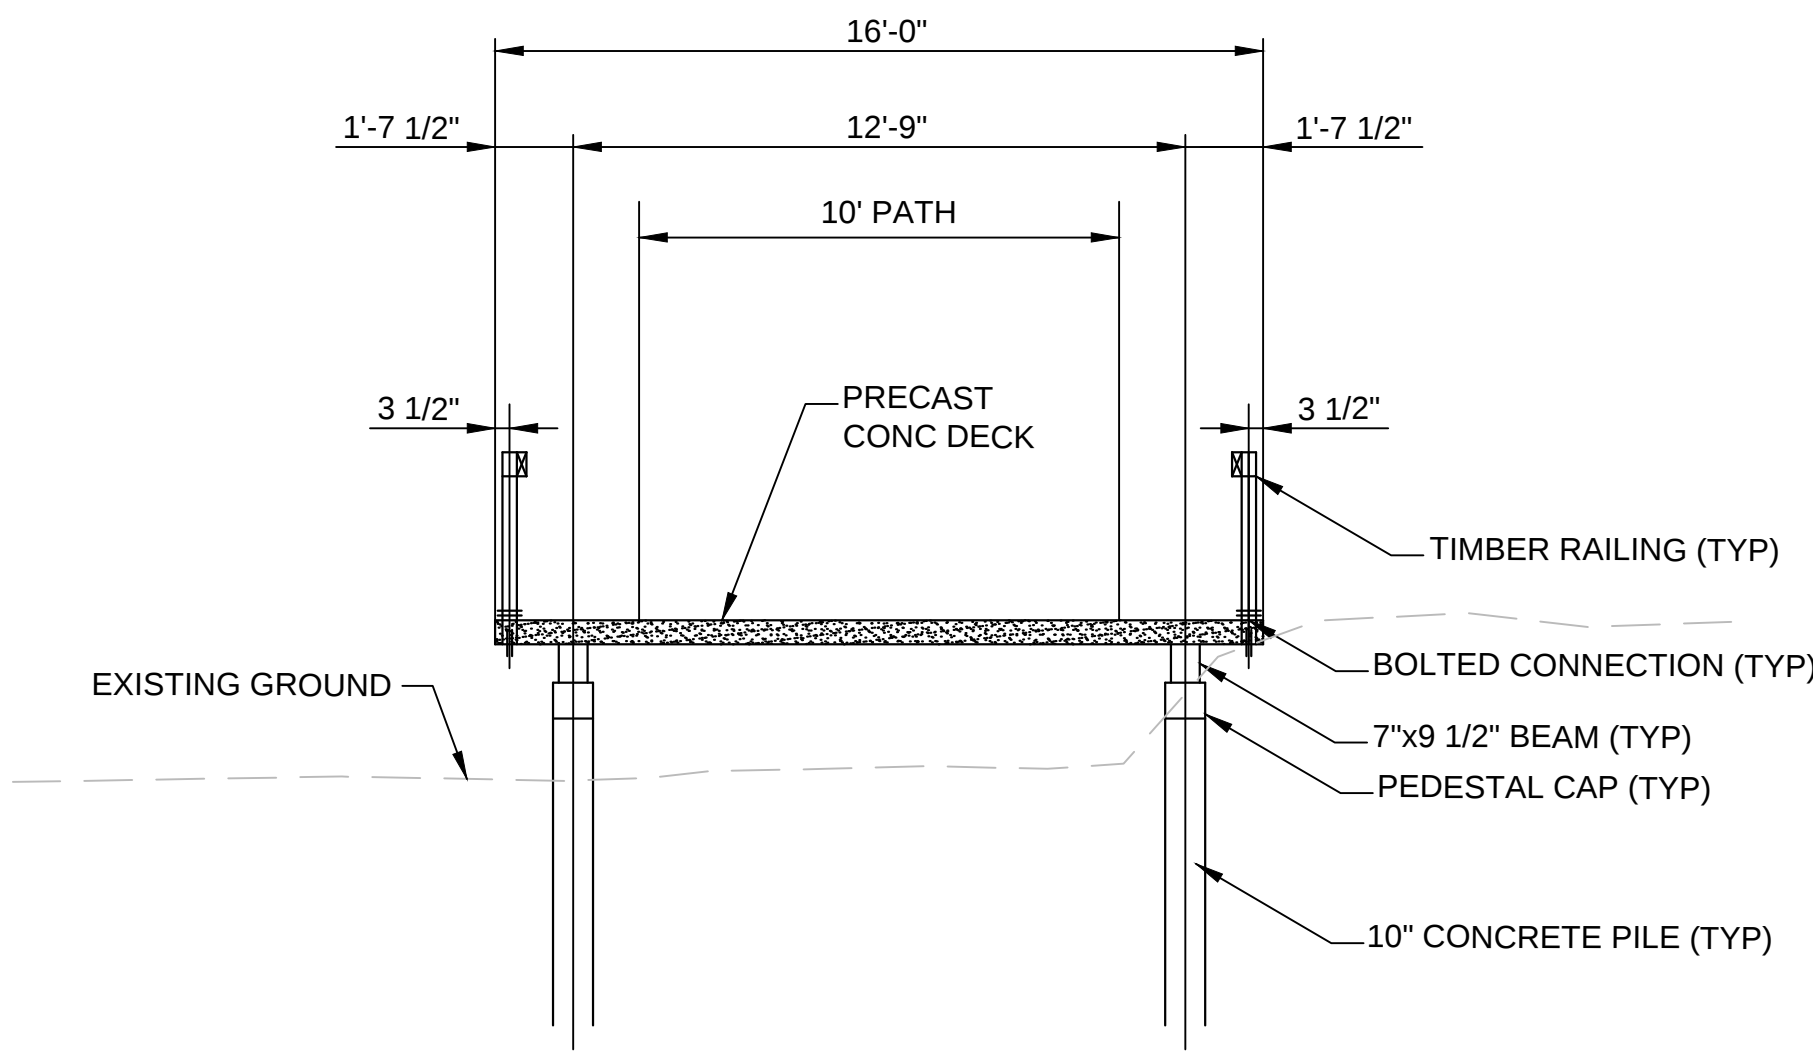

**TOLERANCE FOR CONSTRUCTION ±0.5%

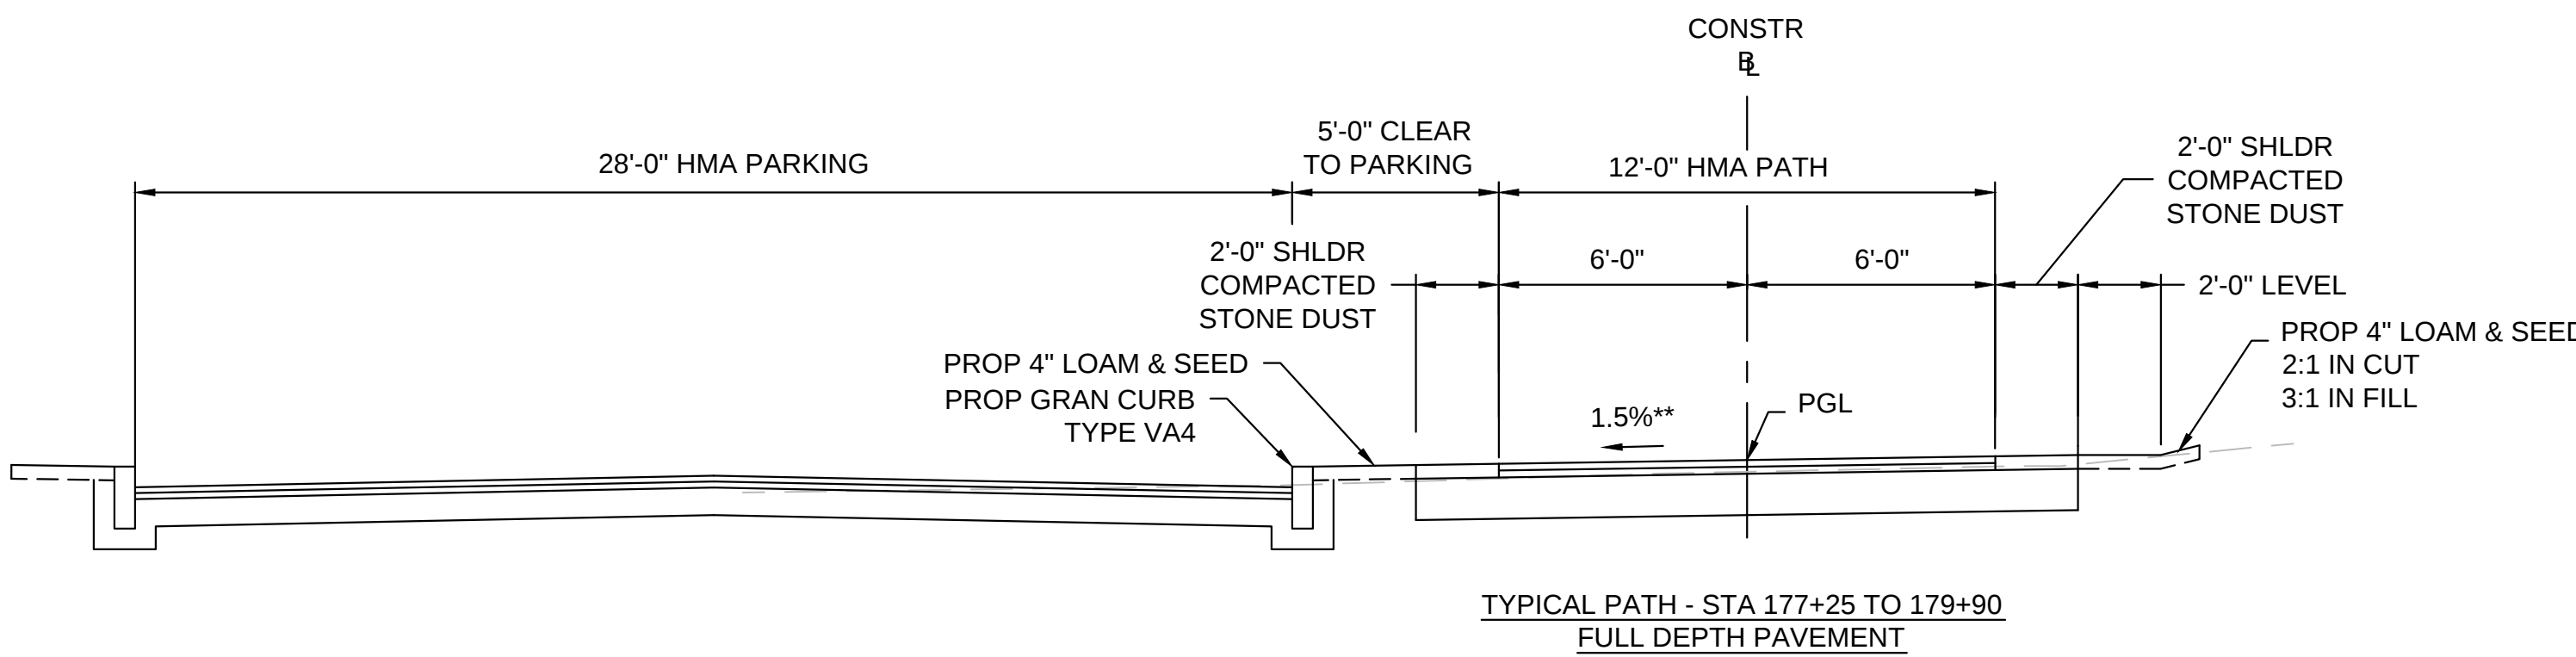

**TOLERANCE FOR CONSTRUCTION ±0.5%


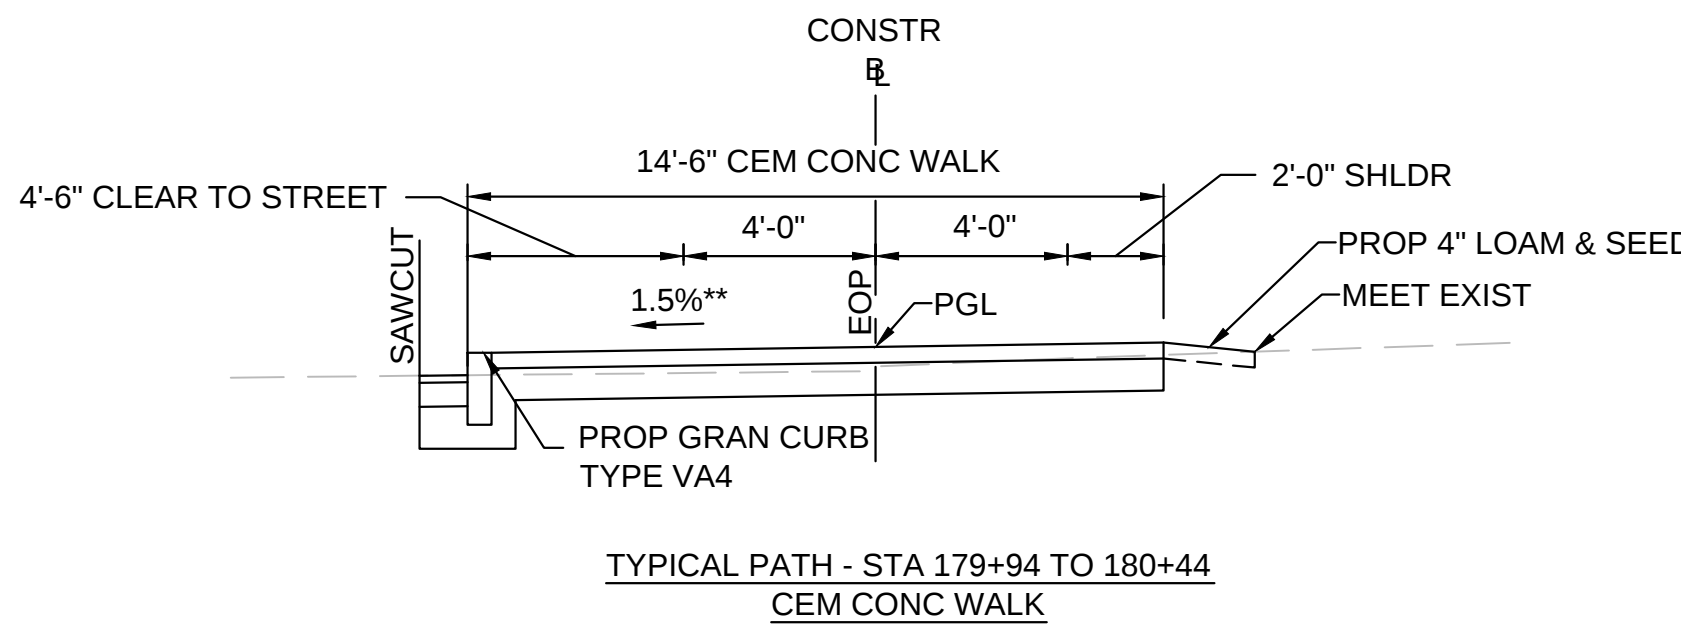


**TOLERANCE FOR CONSTRUCTION ±0.5%

MAYNARD - ACTON
ASSABET RIVER RAIL TRAIL

STATE	FED. AID PROJ. NO.	SHEET NO.	TOTAL SHEETS
MA	-	5	45
PROJECT FILE NO.		604531	

PRELIMINARY RIGHT OF WAY
CRITICAL PROFILE

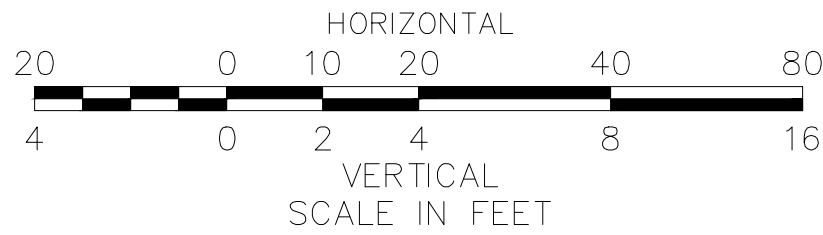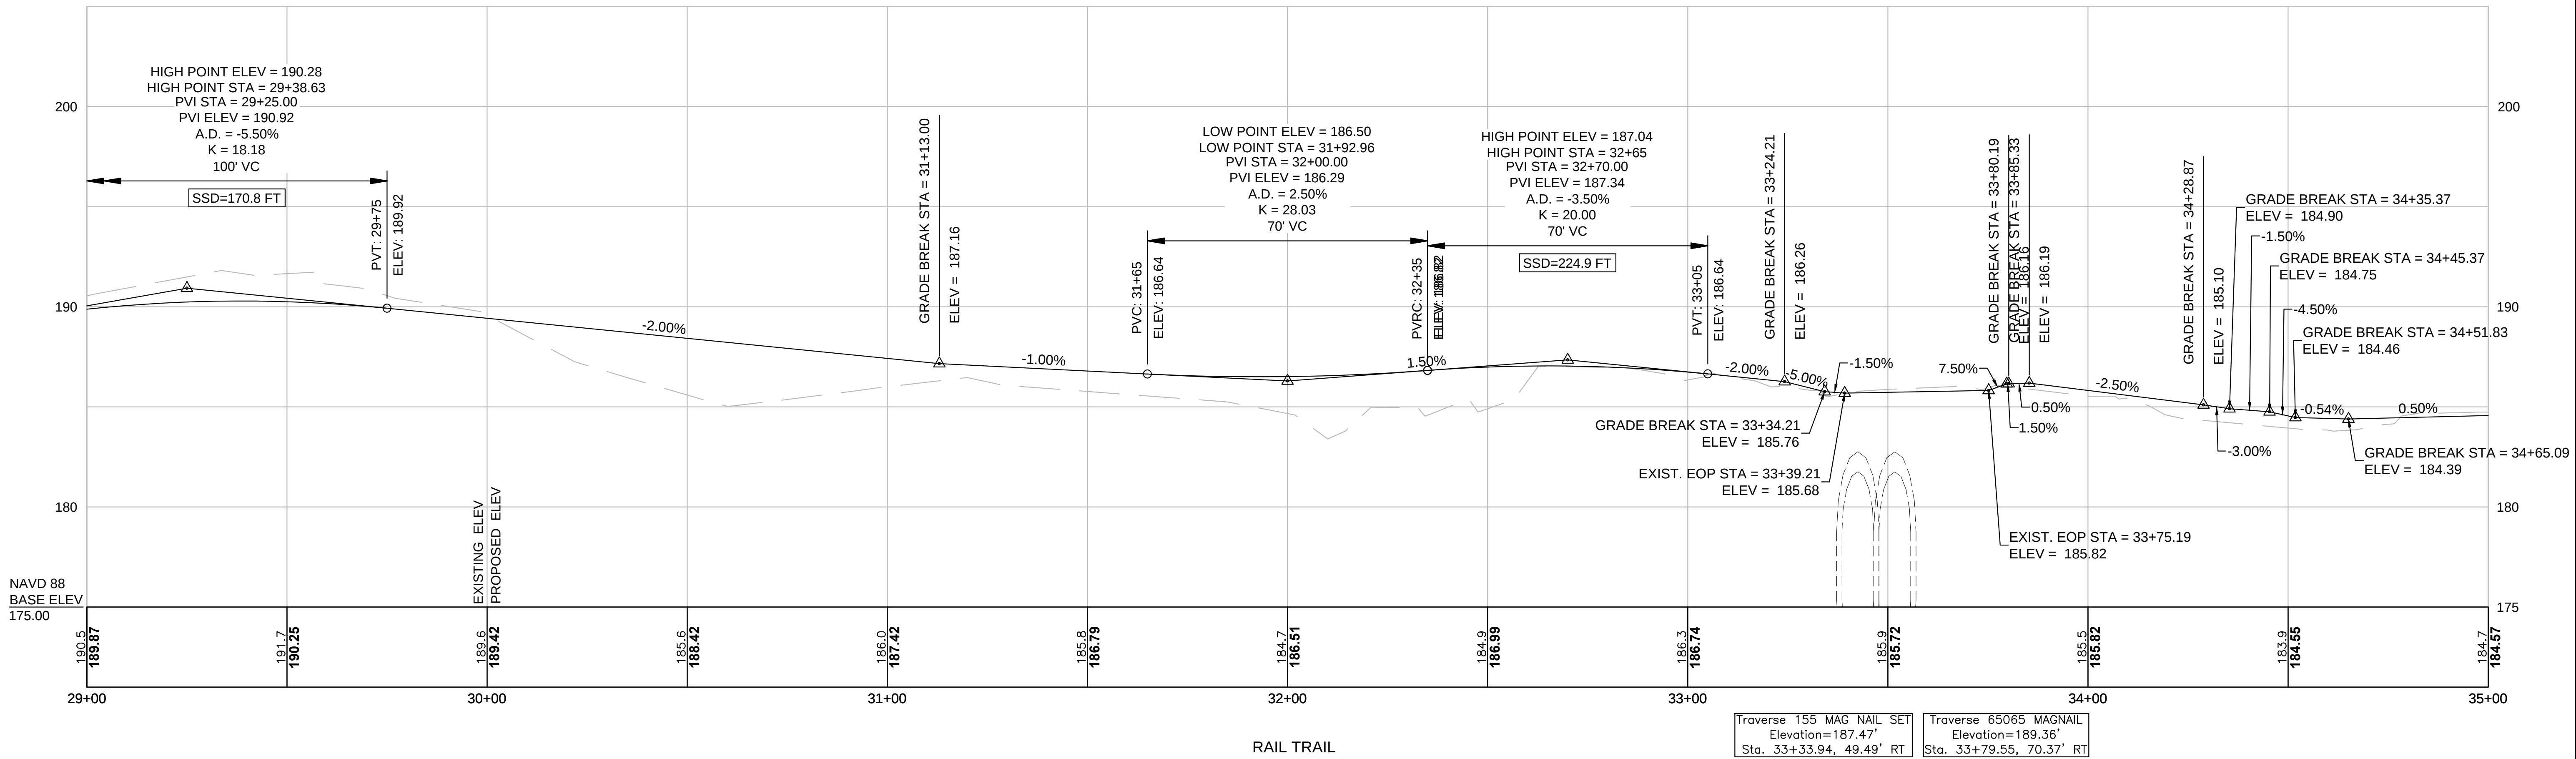

MAYNARD - ACTON
ASSABET RIVER RAIL TRAIL

STATE	FED. AID PROJ. NO.	SHEET NO.	TOTAL SHEETS
MA	-	6	45
PROJECT FILE NO.		604531	

PRELIMINARY RIGHT OF WAY
PARCEL SUMMARY SHEET
SHEET 1 OF 3

PARCEL NO.	PLAN SHEET NO.	TITLEHOLDER	TITLE REFERENCE				AREA (S.F.±)						TOTAL PROPERTY AREA (S.F.)	REMARKS
			DEED BOOK	PAGE NO.	LCC NO.	CERT NO.	TAKEN		EASEMENT		TOTAL TAKEN	REMAINING		
							TOWN	STATE	TYPE	AREA				
M-E-1	17	TOWN OF MAYNARD (DEPARTMENT OF PUBLIC WORKS)	8146	326					PERM	3,885			137,170	FOR VEHICLE LOT AND ACCESS TO BIKE TRAIL
M-E-2	19	AS CLOCK TOWER OWNER, LLC	65267	358					PERM	1,366			125,888	FOR MULTI-USE PATH AND WALL
M-E-5	22,23	AS CLOCK TOWER OWNER, LLC	65267	358					PERM	3,614				FOR MULTI-USE PATH
M-TE-2	19,20	AS CLOCK TOWER OWNER, LLC	65267	358					TEMP	54				GRADING, LOAM & SEED
M-TE-7	22,23	AS CLOCK TOWER OWNER, LLC	65267	358					TEMP	3,132				FOR LANDSCAPING AND GRADING
M-TE-18	19	AS CLOCK TOWER OWNER, LLC	65267	358					TEMP	1,644				WALL CONSTRUCTION
M-E-3	21,22	VINCENT DINH AND BING ZOU	64506	429					PERM	1,185			7,050	FOR MULTI-USE PATH
M-TE-5	21,22	VINCENT DINH AND BING ZOU	64506	429					TEMP	413				GRADING, LOAM & SEED
M-E-4	21,22	DIMOPOULOS FAMILY TRUST	25051	306					PERM	4,946			43,267	FOR MULTI-USE PATH
M-TE-6	21,22	DIMOPOULOS FAMILY TRUST	25051	306					TEMP	1,320				GRADING, LOAM & SEED
M-E-8	26	42 SUMMER STREET	49948	309					PERM	153			20,952	FOR MULTI-USE PATH, WALL AND UTILITIES
① M-PUE-4	26	42 SUMMER STREET	49948	309					PERM	677				GRADING, LOAM & SEED
M-TE-23	26	42 SUMMER STREET	49948	309					TEMP	133				GRADING, LOAM & SEED
M-TE-24	26	42 SUMMER STREET	49948	309					TEMP	48				GRADING, LOAM & SEED
M-E-12	31,32,33	DISTINCTIVE ACTON HOMES, INC.	63466	514					PERM	51,945			51,945	FOR MULTI-USE PATH
M-E-13	33,34	WEDGEWOOD REALTY TRUST	15794	150					PERM	28,125			28,125	FOR MULTI-USE PATH
M-E-18	25	HAROLD H. SHAW AND SUSAN E. SHAW	39987	591					PERM	2,750				FOR MULTI-USE PATH
M-TE-21	25	HAROLD H. SHAW AND SUSAN E. SHAW	39987	591					TEMP	2,282				GRADING, LOAM & SEED
M-E-20	28,29	LANDOIL REALTY TRUST	12617	154					PERM	803			27,210	MULTI-USE PATH
M-TE-12	26	LANDOIL REALTY TRUST	12617	154					TEMP	1,274				GRADING, LOAM & SEED
M-TE-27	28,29	LANDOIL REALTY TRUST	12617	154					TEMP	823				GRADING, LOAM & SEED
M-E-21	24	MASS POSTAL HOLDINGS LLC	50414	387					PERM	585			12,632	BIKEPATH PARKING AREA: HMA PAVING, GRADING, LOAM & SEED

NOTE:

- ① M-PUE-4 IS A PERMANENT EASEMENT TO BE TAKEN BY OTHERS FOR UTILITY PURPOSES.

STATE	FED. AID PROJ. NO.	SHEET NO.	TOTAL SHEETS
MA	-	7	45
PROJECT FILE NO.		604531	

PRELIMINARY RIGHT OF WAY
PARCEL SUMMARY SHEET
SHEET 2 OF 3

PARCEL NO.	PLAN SHEET NO.	TITLEHOLDER	TITLE REFERENCE				AREA (S.F.±)						TOTAL PROPERTY AREA (S.F.)	REMARKS
			DEED BOOK	PAGE NO.	LCC NO.	CERT NO.	TAKEN		EASEMENT		TOTAL TAKEN	REMAINING		
							TOWN	STATE	TYPE	AREA				
M-BP-1	19,20,21	TOWN OF MAYNARD (BOARD OF SELECTMEN)	15071	521					PERM	82,388			82,388	BIKEPATH EASEMENT
M-BP-2	22,23	TOWN OF MAYNARD (BOARD OF SELECTMEN)	15071	521					PERM	9,128			9,128	BIKEPATH EASEMENT
M-BP-3	23,24	TOWN OF MAYNARD (BOARD OF SELECTMEN)	15071	521					PERM	14,363			14,363	BIKEPATH EASEMENT
M-BP-4	24,25,26	TOWN OF MAYNARD (BOARD OF SELECTMEN)	15071	521					PERM	81,989			81,989	BIKEPATH EASEMENT
M-BP-5	26,27	TOWN OF MAYNARD (BOARD OF SELECTMEN)	15071	521					PERM	17,942			17,942	BIKEPATH EASEMENT
M-BP-6	27,28	TOWN OF MAYNARD (BOARD OF SELECTMEN)	36411	333					PERM	44,770			44,770	BIKEPATH EASEMENT
M-BP-8	28	TOWN OF MAYNARD (BOARD OF SELECTMEN)	36411	333					PERM	3,213			8,800	BIKEPATH EASEMENT
M-TE-26	28	TOWN OF MAYNARD (BOARD OF SELECTMEN)	36411	333					TEMP	5,587				GRADING, LOAM & SEED
M-BP-7	28,29,30,31,32	TOWN OF MAYNARD (BOARD OF SELECTMEN)	4640	551					PERM	115,412			114,228	BIKEPATH EASEMENT
M-TE-4	19,20	JOHN P. MONCOUSKY AND CHERYL MONCOUSKY	2122	332					TEMP	228				HMA DRIVEWAY
M-TE-19	19,20	JOHN P. MONCOUSKY AND CHERYL MONCOUSKY	2122	332					TEMP	57				GRADING, LOAM & SEED
M-TE-8	23,24	151 MAIN STREET PARKING LLC	53201	542					TEMP	984				GRADING, LOAM & SEED
M-TE-14	27	DAEMCO, LLC	30830	307					TEMP	421				R&S FENCE, GRADING, LOAM & SEED
M-TE-25	26	KNIGHTS OF COLUMBUS BUILDING ASSOCIATION	24006	90					TEMP	244				GRADING, LOAM & SEED
A-E-15	35,36,37	WEDGEWOOD REALTY TRUST	15114	250					PERM	25,604			240,451	MULTI-USE PATH
A-E-20	35	WEDGEWOOD REALTY TRUST	15316	533					PERM	8,154			66,211	MULTI-USE PATH
A-E-21	35,36	WEDGEWOOD REALTY TRUST	15114	250					PERM	4,545				MULTI-USE PATH
A-E-22	36,37	WEDGEWOOD REALTY TRUST	15114	250					PERM	6,498				EMERGENCY ACCESS
A-E-23	37	WEDGEWOOD REALTY TRUST	17178	196					PERM	6,933			11,761	
A-TE-49	37	WEDGEWOOD REALTY TRUST	15114	250					TEMP	646				HMA DW, R&R HYDRANT AND BOLLARDS,GRADING, LOAM & SEED
A-TE-29	35,36	WEDGEWOOD REALTY TRUST	15114	250					TEMP	1,297				GRADING, LOAM & SEED
A-TE-30	35,36	WEDGEWOOD REALTY TRUST	15114	250					TEMP	8,508				HMA DW, CURB,GRADING, LOAM & SEED
A-TE-32	36,37	WEDGEWOOD REALTY TRUST	15114	250					TEMP	527				GRADING, LOAM & SEED
A-TE-54	36,37	WEDGEWOOD REALTY TRUST	15114	250					TEMP	336				GRADING, LOAM & SEED
A-TE-28	35	WEDGEWOOD REALTY TRUST	15316	533					TEMP	599				GRADING, LOAM & SEED

MAYNARD - ACTON
ASSABET RIVER RAIL TRAIL

STATE	FED. AID PROJ. NO.	SHEET NO.	TOTAL SHEETS
MA	-	8	45
PROJECT FILE NO.		604531	

PRELIMINARY RIGHT OF WAY
PARCEL SUMMARY SHEET
SHEET 3 OF 3

PARCEL NO.	PLAN SHEET NO.	TITLEHOLDER	TITLE REFERENCE				AREA (S.F.±)						TOTAL PROPERTY AREA (S.F.)	REMARKS
			DEED BOOK	PAGE NO.	LCC NO.	CERT NO.	TAKEN		EASEMENT		TOTAL TAKEN	REMAINING		
							TOWN	STATE	TYPE	AREA				
A-E-24	43,44,45	MASSACHUSETTS BAY TRANSPORTATION AUTHORITY	60594	531					PERM	34,451			35,593	
A-GRSW-1	43,45	MASSACHUSETTS BAY TRANSPORTATION AUTHORITY	60594	531					PERM	1,163				SIDEWALK & GUARDRAIL EASEMENT
A-TE-48	45	MASSACHUSETTS BAY TRANSPORTATION AUTHORITY	60594	531					TEMP	1,503				CEM. CONC. WALK, GRADING
A-E-25	42,43,44,45	TOWN OF ACTON (BOARD OF SELECTMAN)	56002	381					PERM	30,978			444,955	MULTI-USE PATH
A-TE-51	42,43	TOWN OF ACTON (BOARD OF SELECTMAN)	56002	381					TEMP	1,053				GRADING, LOAM & SEED
A-TE-52	42,43,44	TOWN OF ACTON (BOARD OF SELECTMAN)	56002	381					TEMP	3,624				
A-TE-53	43,44	TOWN OF ACTON (BOARD OF SELECTMAN)	56002	381					TEMP	5,425				GRADING, LOAM & SEED
A-TE-56	43,44	TOWN OF ACTON (BOARD OF SELECTMAN)	56002	381					TEMP	1,305				GRAVEL DW, GRADING, LOAM & SEED
②A-PUE-3	44,45	STEVEN T. MANNING	32111	208					PERM	222			14,375	GRADING, LOAM & SEED
A-TE-17	44,45	STEVEN T. MANNING	32111	208					TEMP	48				GRADING, LOAM & SEED
A-TE-45	39	CURT A. McKELVIE AND MICHELLE L. McKELVIE	24853	564					TEMP	1,652				TREES, GRADING, LOAM & SEED
A-TE-47	39	MADHAV N. DEVALARAJA AND RADHIKA DEVALARAJA	62290	344					TEMP	756				GRADING, LOAM & SEED
A-TE-58	42	ROBERT W. HOUGHTON AND SARAH C. BOLSTER	40992	205					TEMP	125				HAYBALES, TEMP. SHEETING
A-TE-59	42	ROSS W. ISRAEL AND CHRISTINE ISRAEL-DWYER	60370	57					TEMP	125				HAYBALES, TEMP. SHEETING



NOTE:

- ② M-PUE-3 IS A PERMANENT EASEMENT TO BE TAKEN BY OTHERS FOR UTILITY PURPOSES.

MAYNARD - ACTON
ASSABET RIVER RAIL TRAIL

STATE	FED. AID PROJ. NO.	SHEET NO.	TOTAL SHEETS
MA	-	9	45
PROJECT FILE NO.		604531	


PRELIMINARY RIGHT OF WAY
LOCATION PLAN
SHEET 1 OF 5

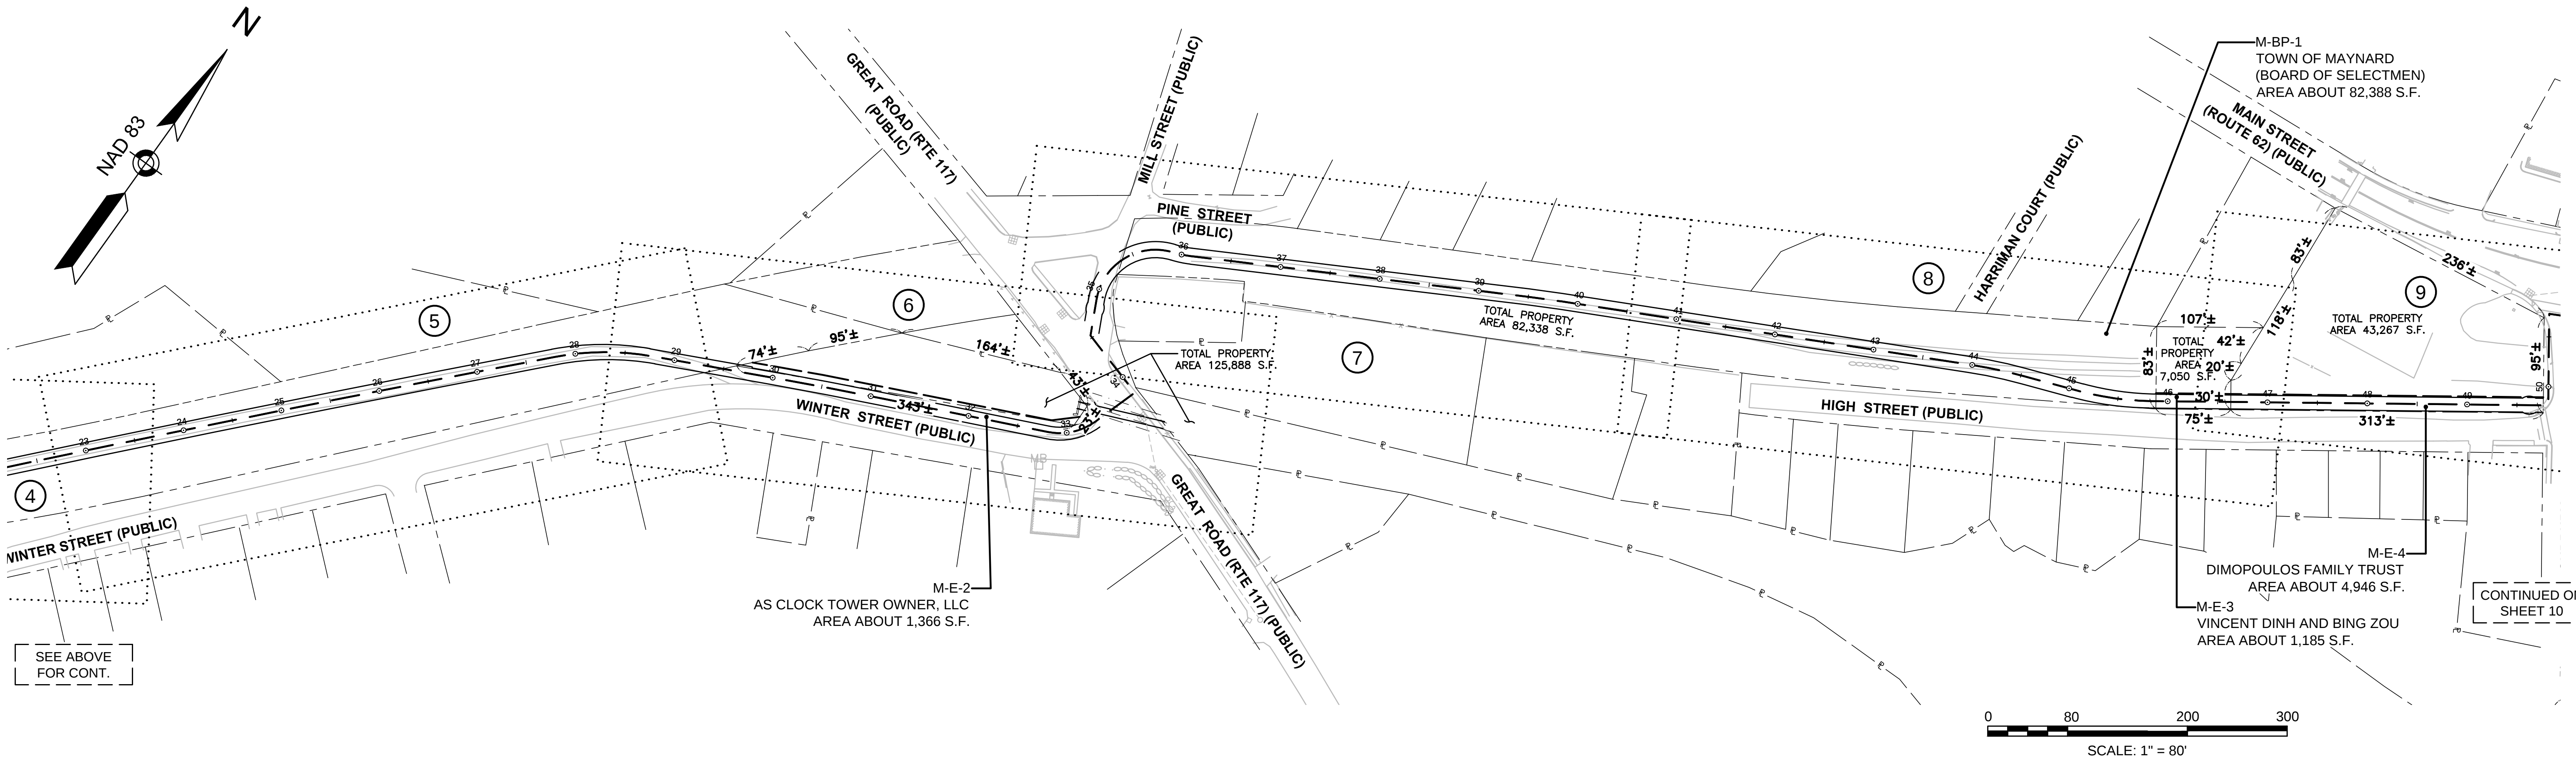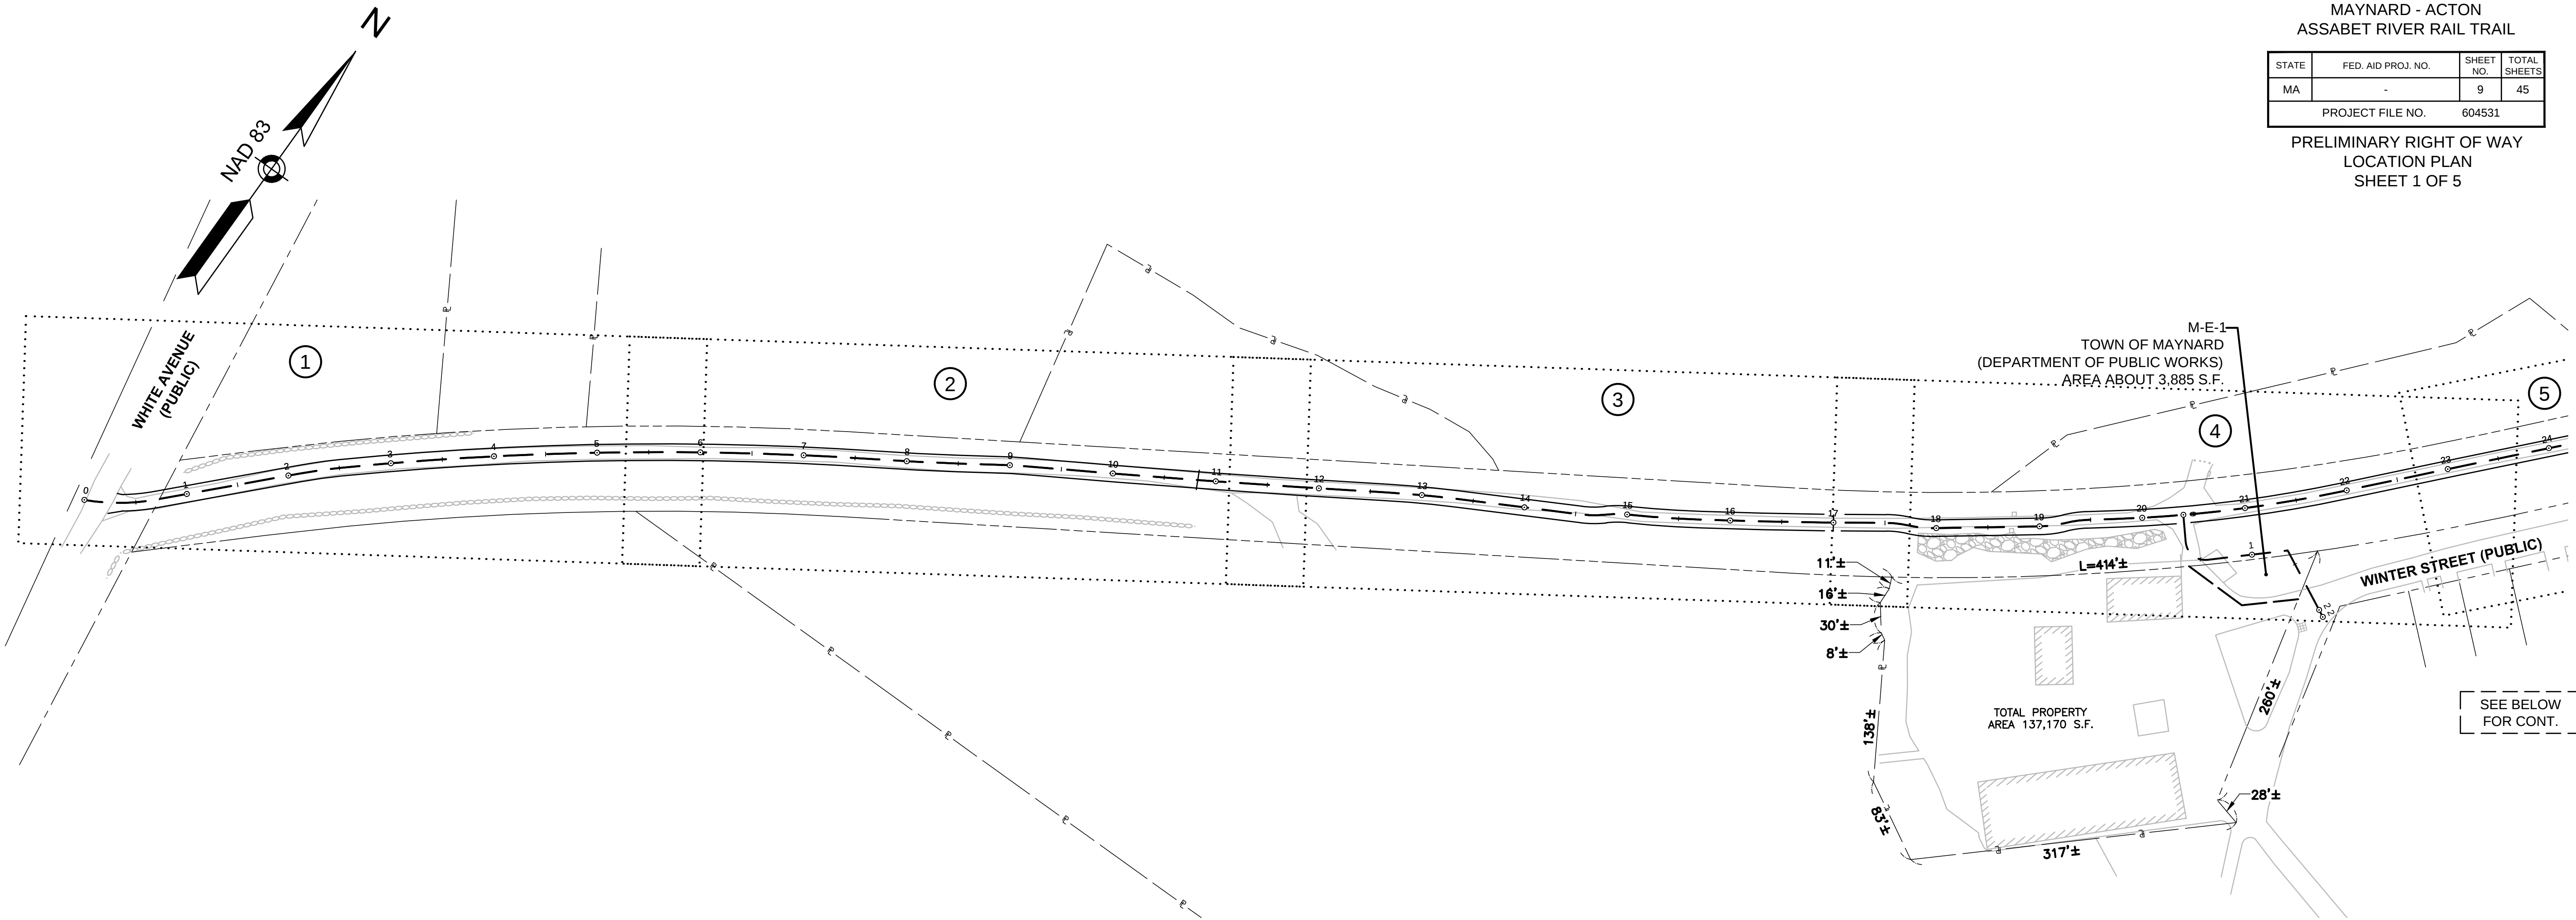

MAYNARD - ACTON
ASSABET RIVER RAIL TRAIL

STATE	FED. AID PROJ. NO.	SHEET NO.	TOTAL SHEETS
MA	-	10	45
PROJECT FILE NO.		604531	




PRELIMINARY RIGHT OF WAY
LOCATION PLAN
SHEET 2 OF 5

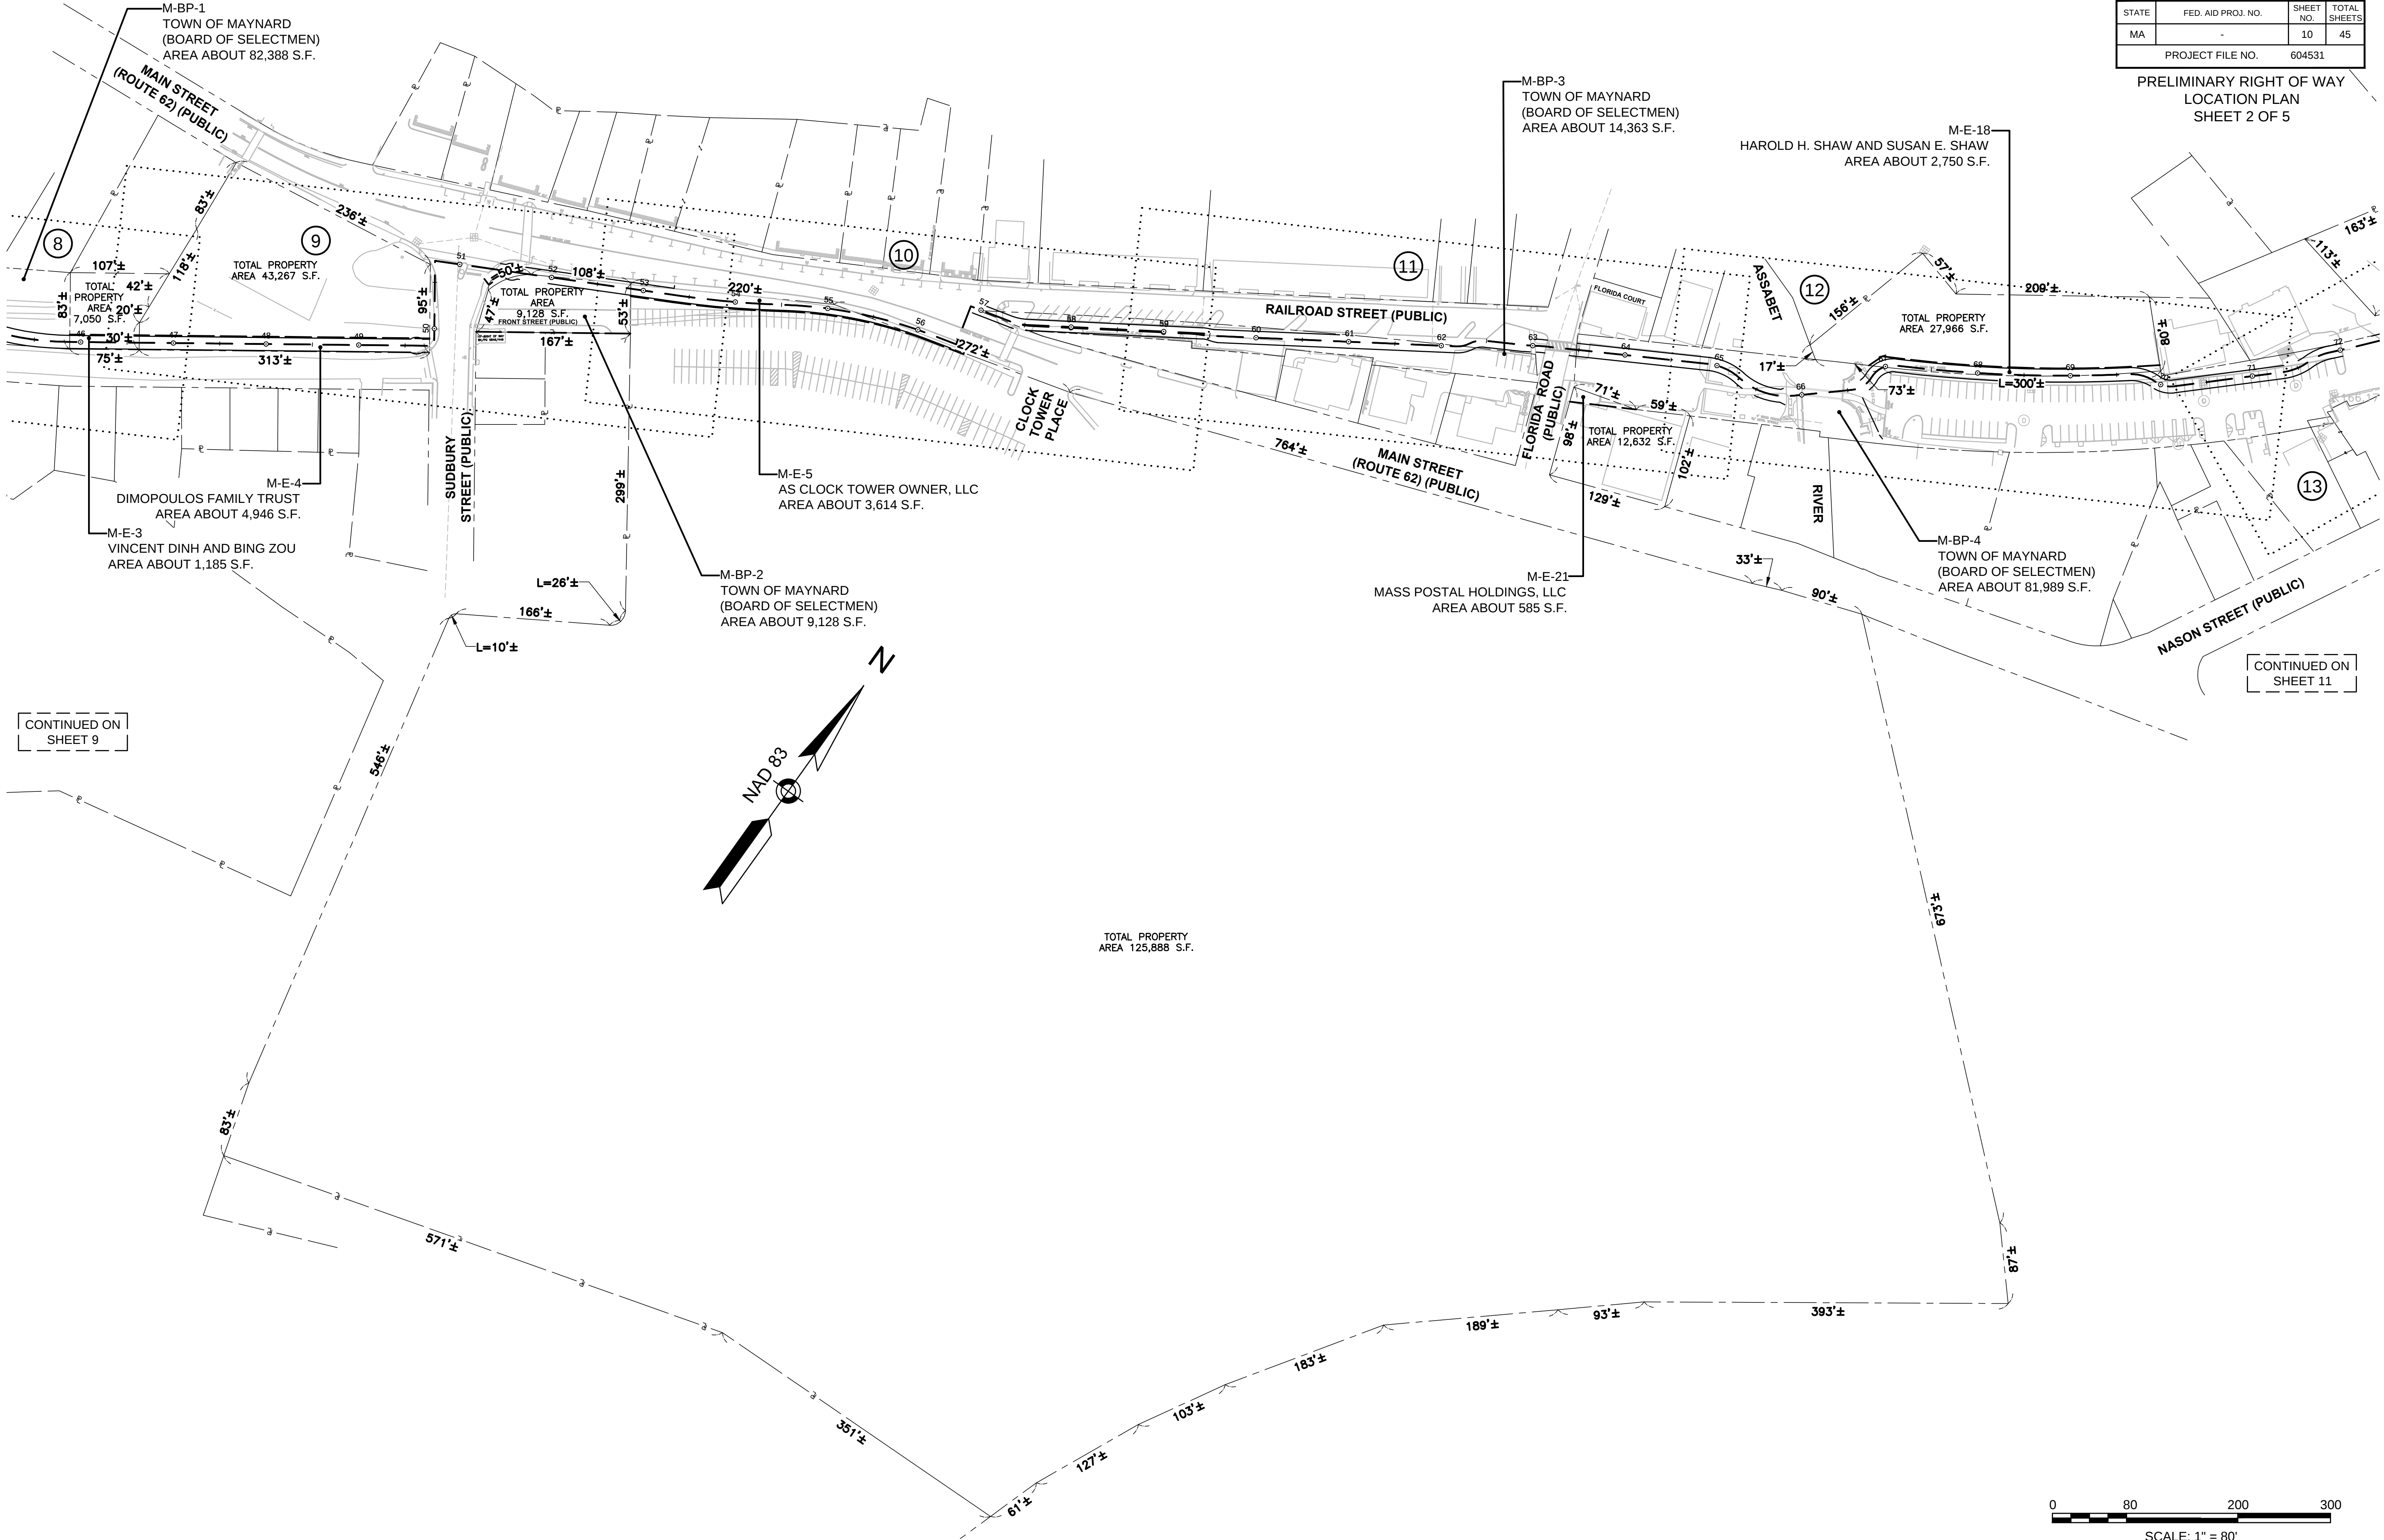

MAYNARD - ACTON
ASSABET RIVER RAIL TRAIL

STATE	FED. AID PROJ. NO.	SHEET NO.	TOTAL SHEETS
MA	-	11	45
PROJECT FILE NO.		604531	


PRELIMINARY RIGHT OF WAY
LOCATION PLAN
SHEET 3 OF 5

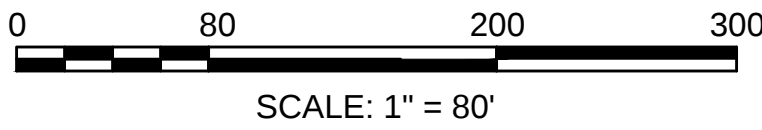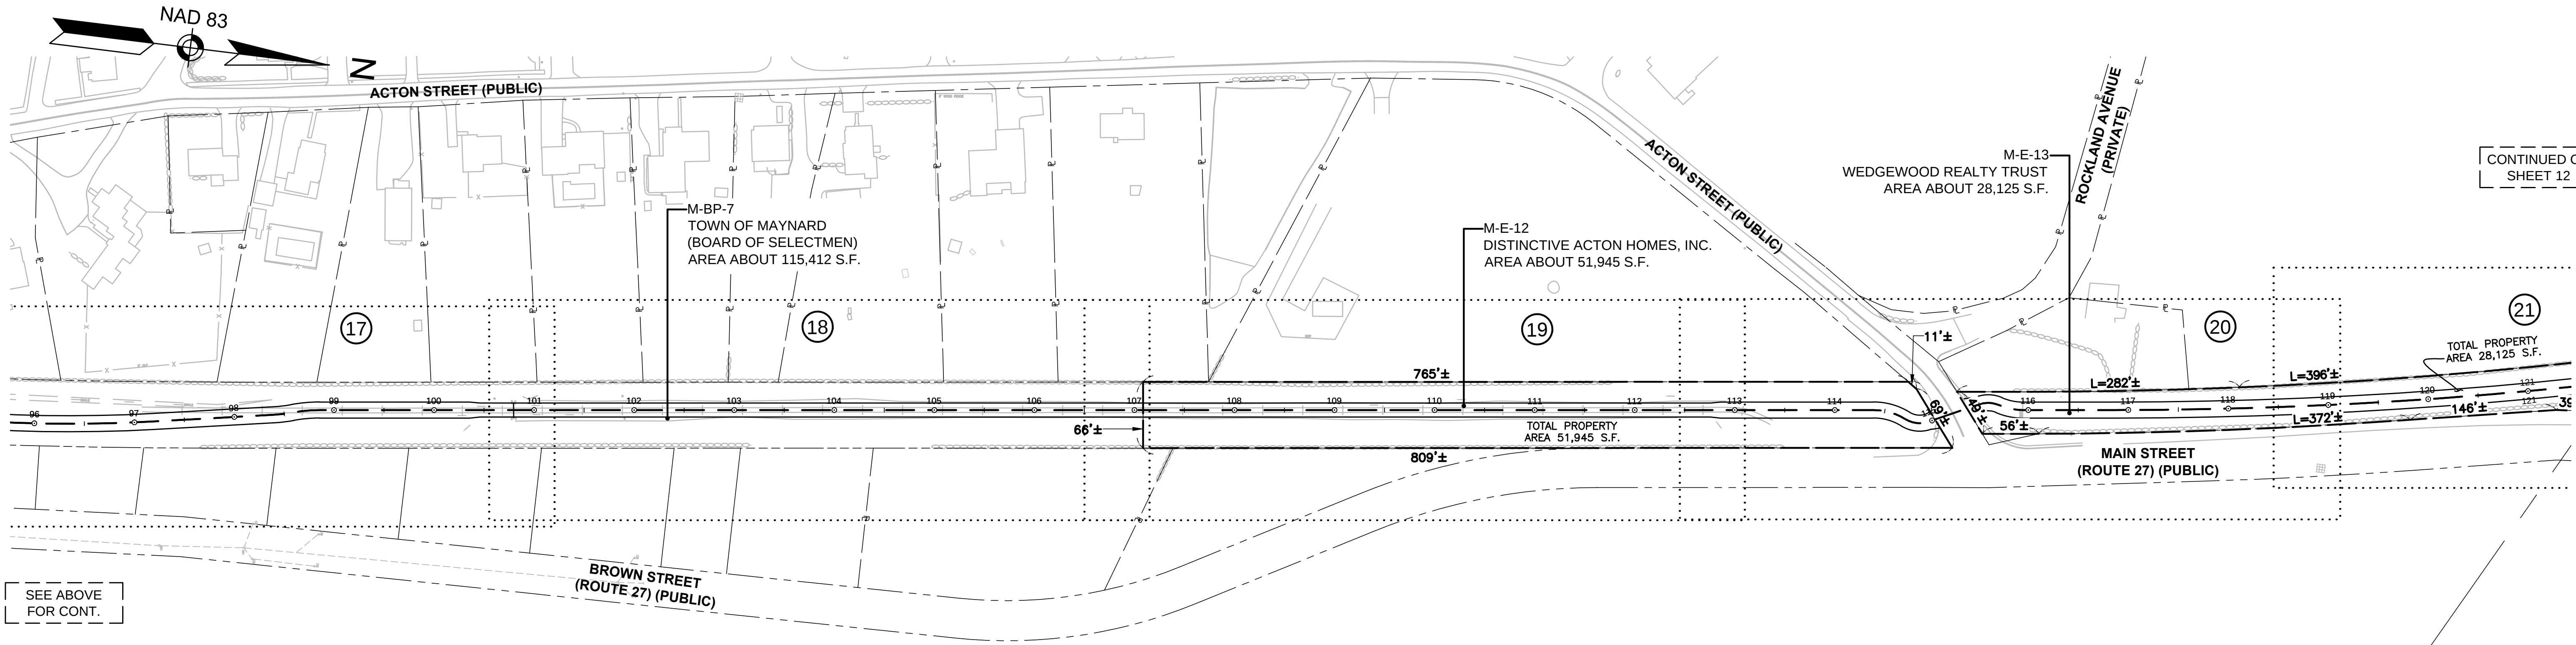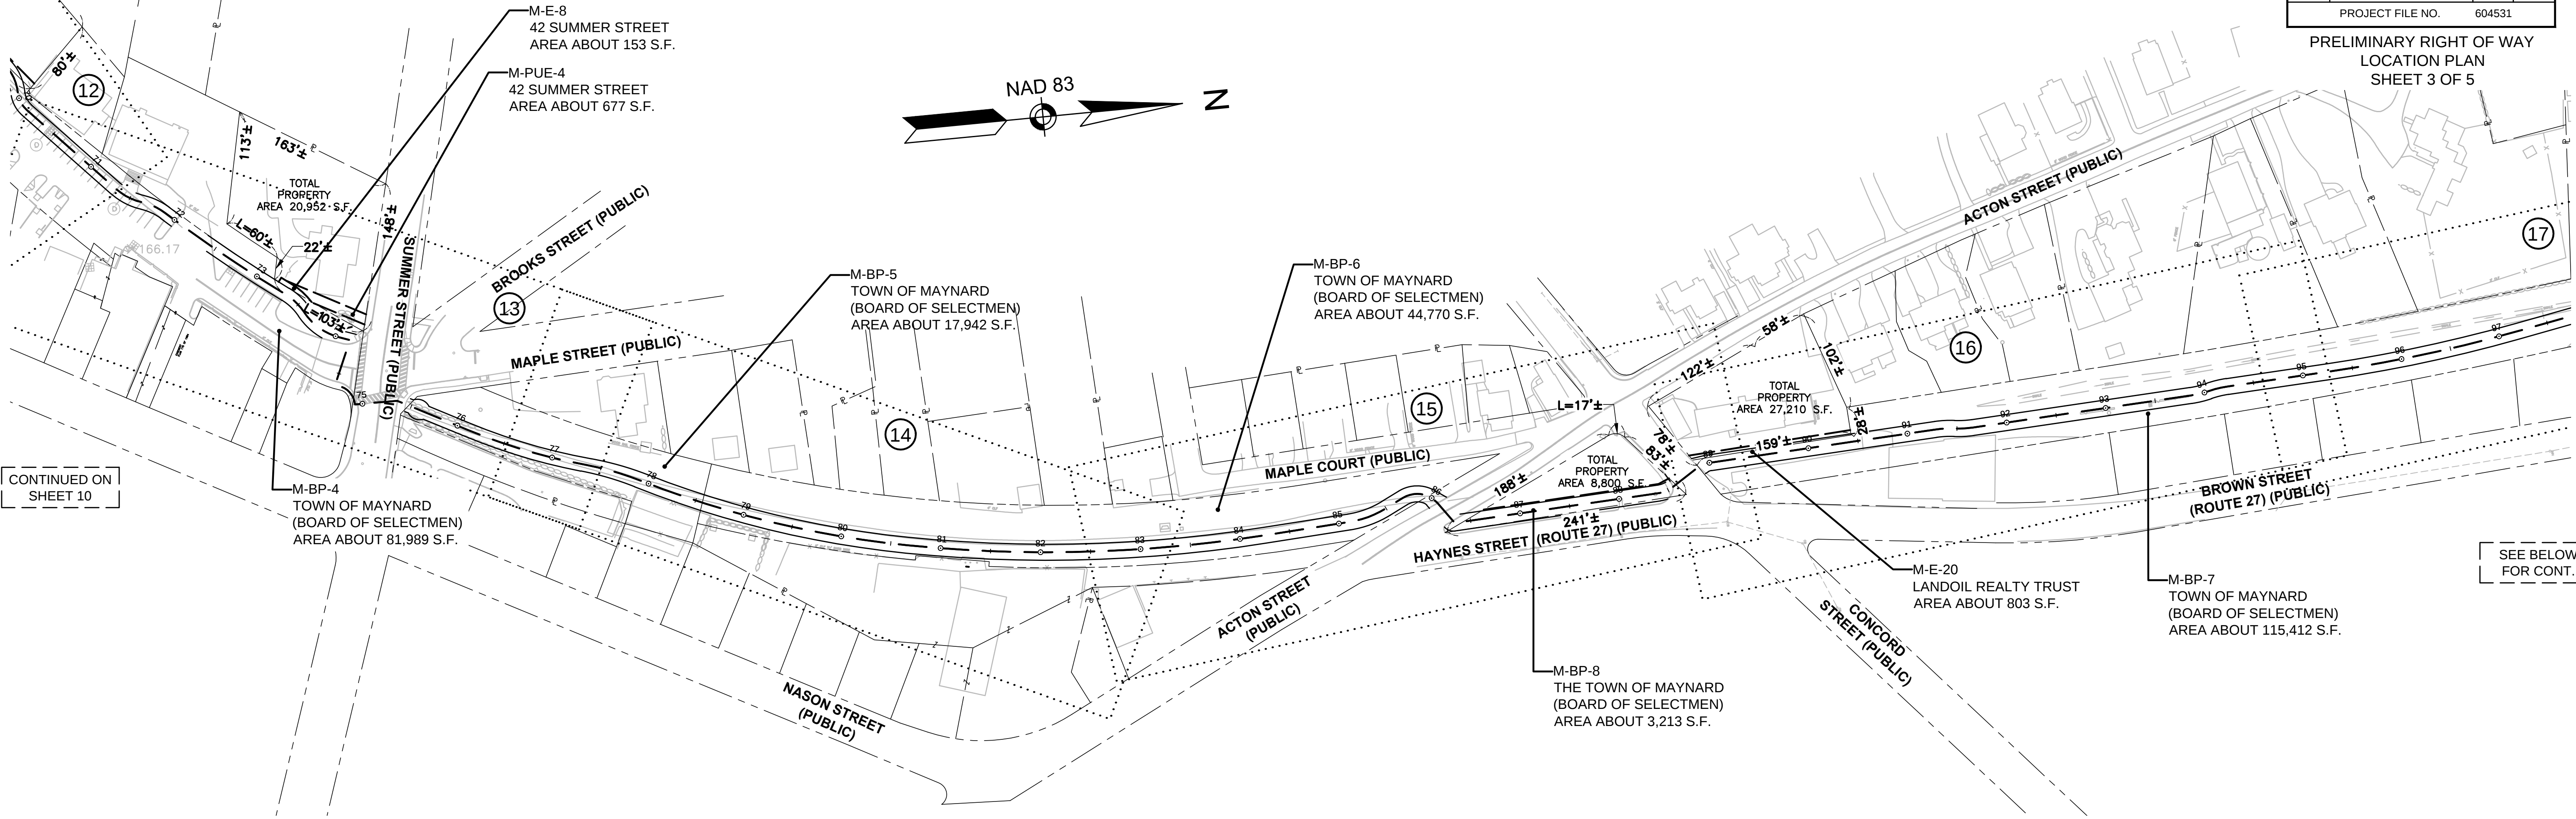


MAYNARD - ACTON
ASSABET RIVER RAIL TRAIL

STATE	FED. AID PROJ. NO.	SHEET NO.	TOTAL SHEETS
MA	-	12	45
PROJECT FILE NO.		604531	


PRELIMINARY RIGHT OF WAY
LOCATION PLAN
SHEET 4 OF 5

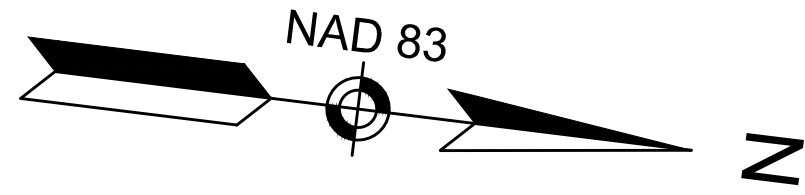


CONTINUED ON
SHEET 13

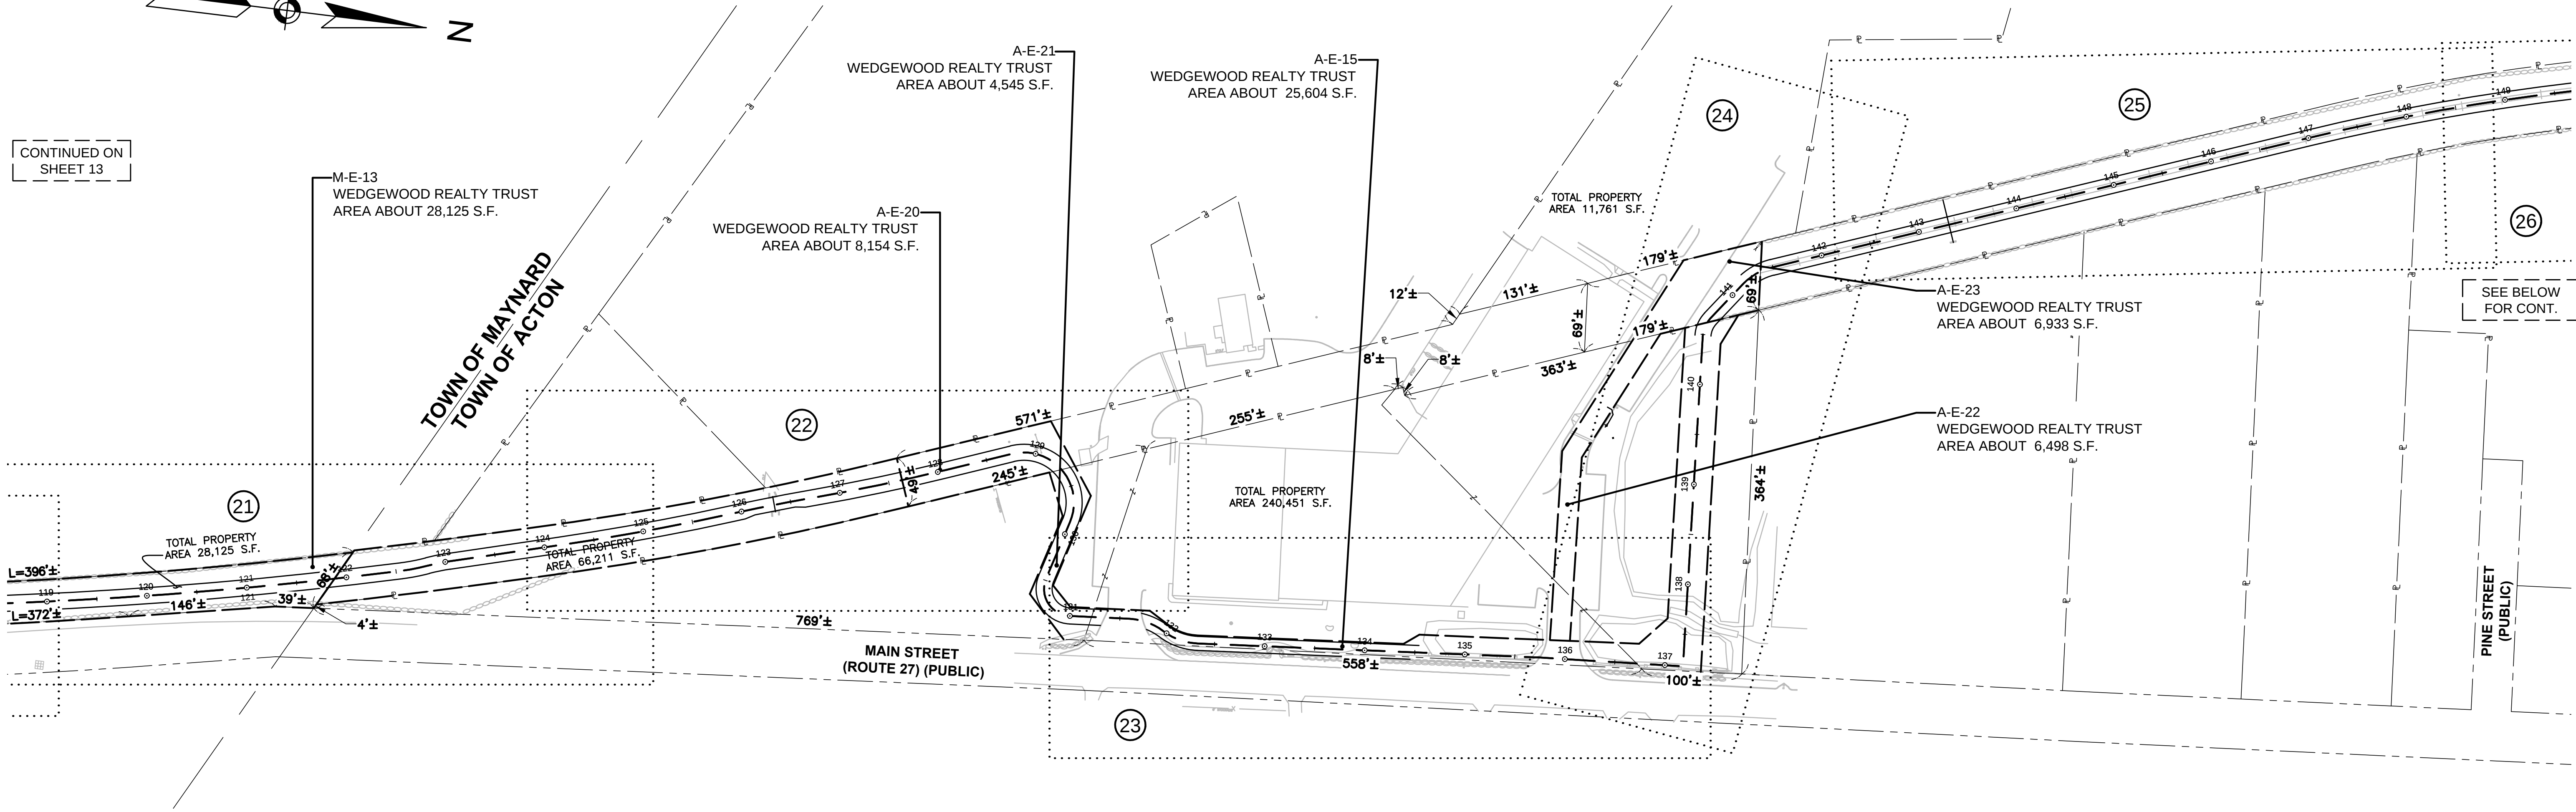


SEE BELOW
FOR CONT.

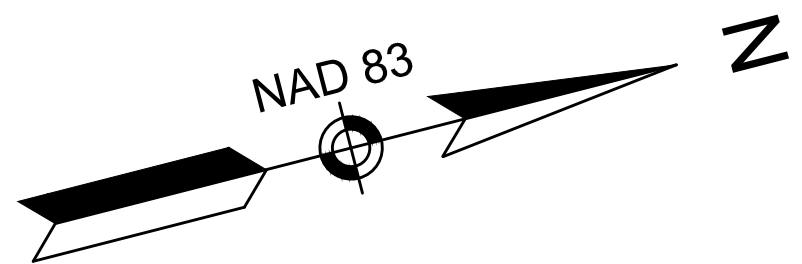

SEE ABOVE
FOR CONT.

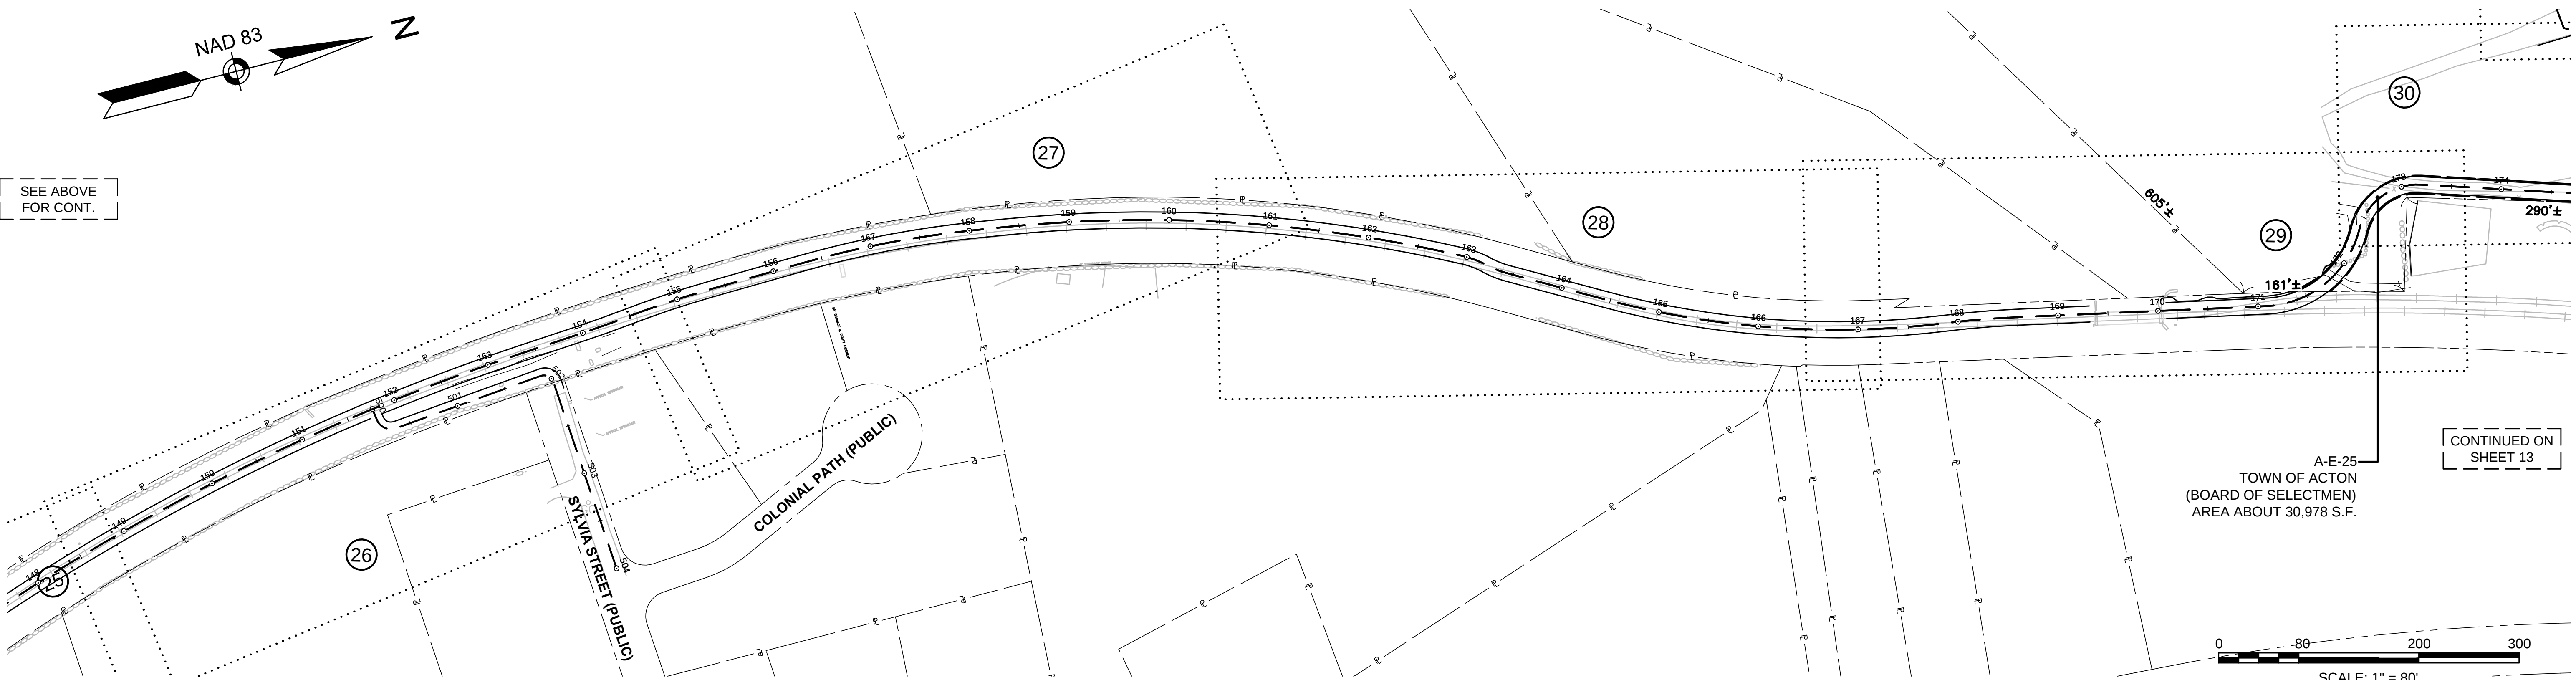



CONTINUED ON
SHEET 13

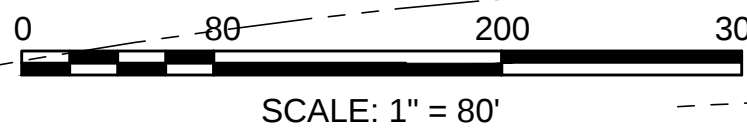


MAYNARD - ACTON
ASSABET RIVER RAIL TRAIL


STATE	FED. AID PROJ. NO.	SHEET NO.	TOTAL SHEETS
MA	-	13	45
PROJECT FILE NO.		604531	

PRELIMINARY RIGHT OF WAY
LOCATION PLAN
SHEET 5 OF 5

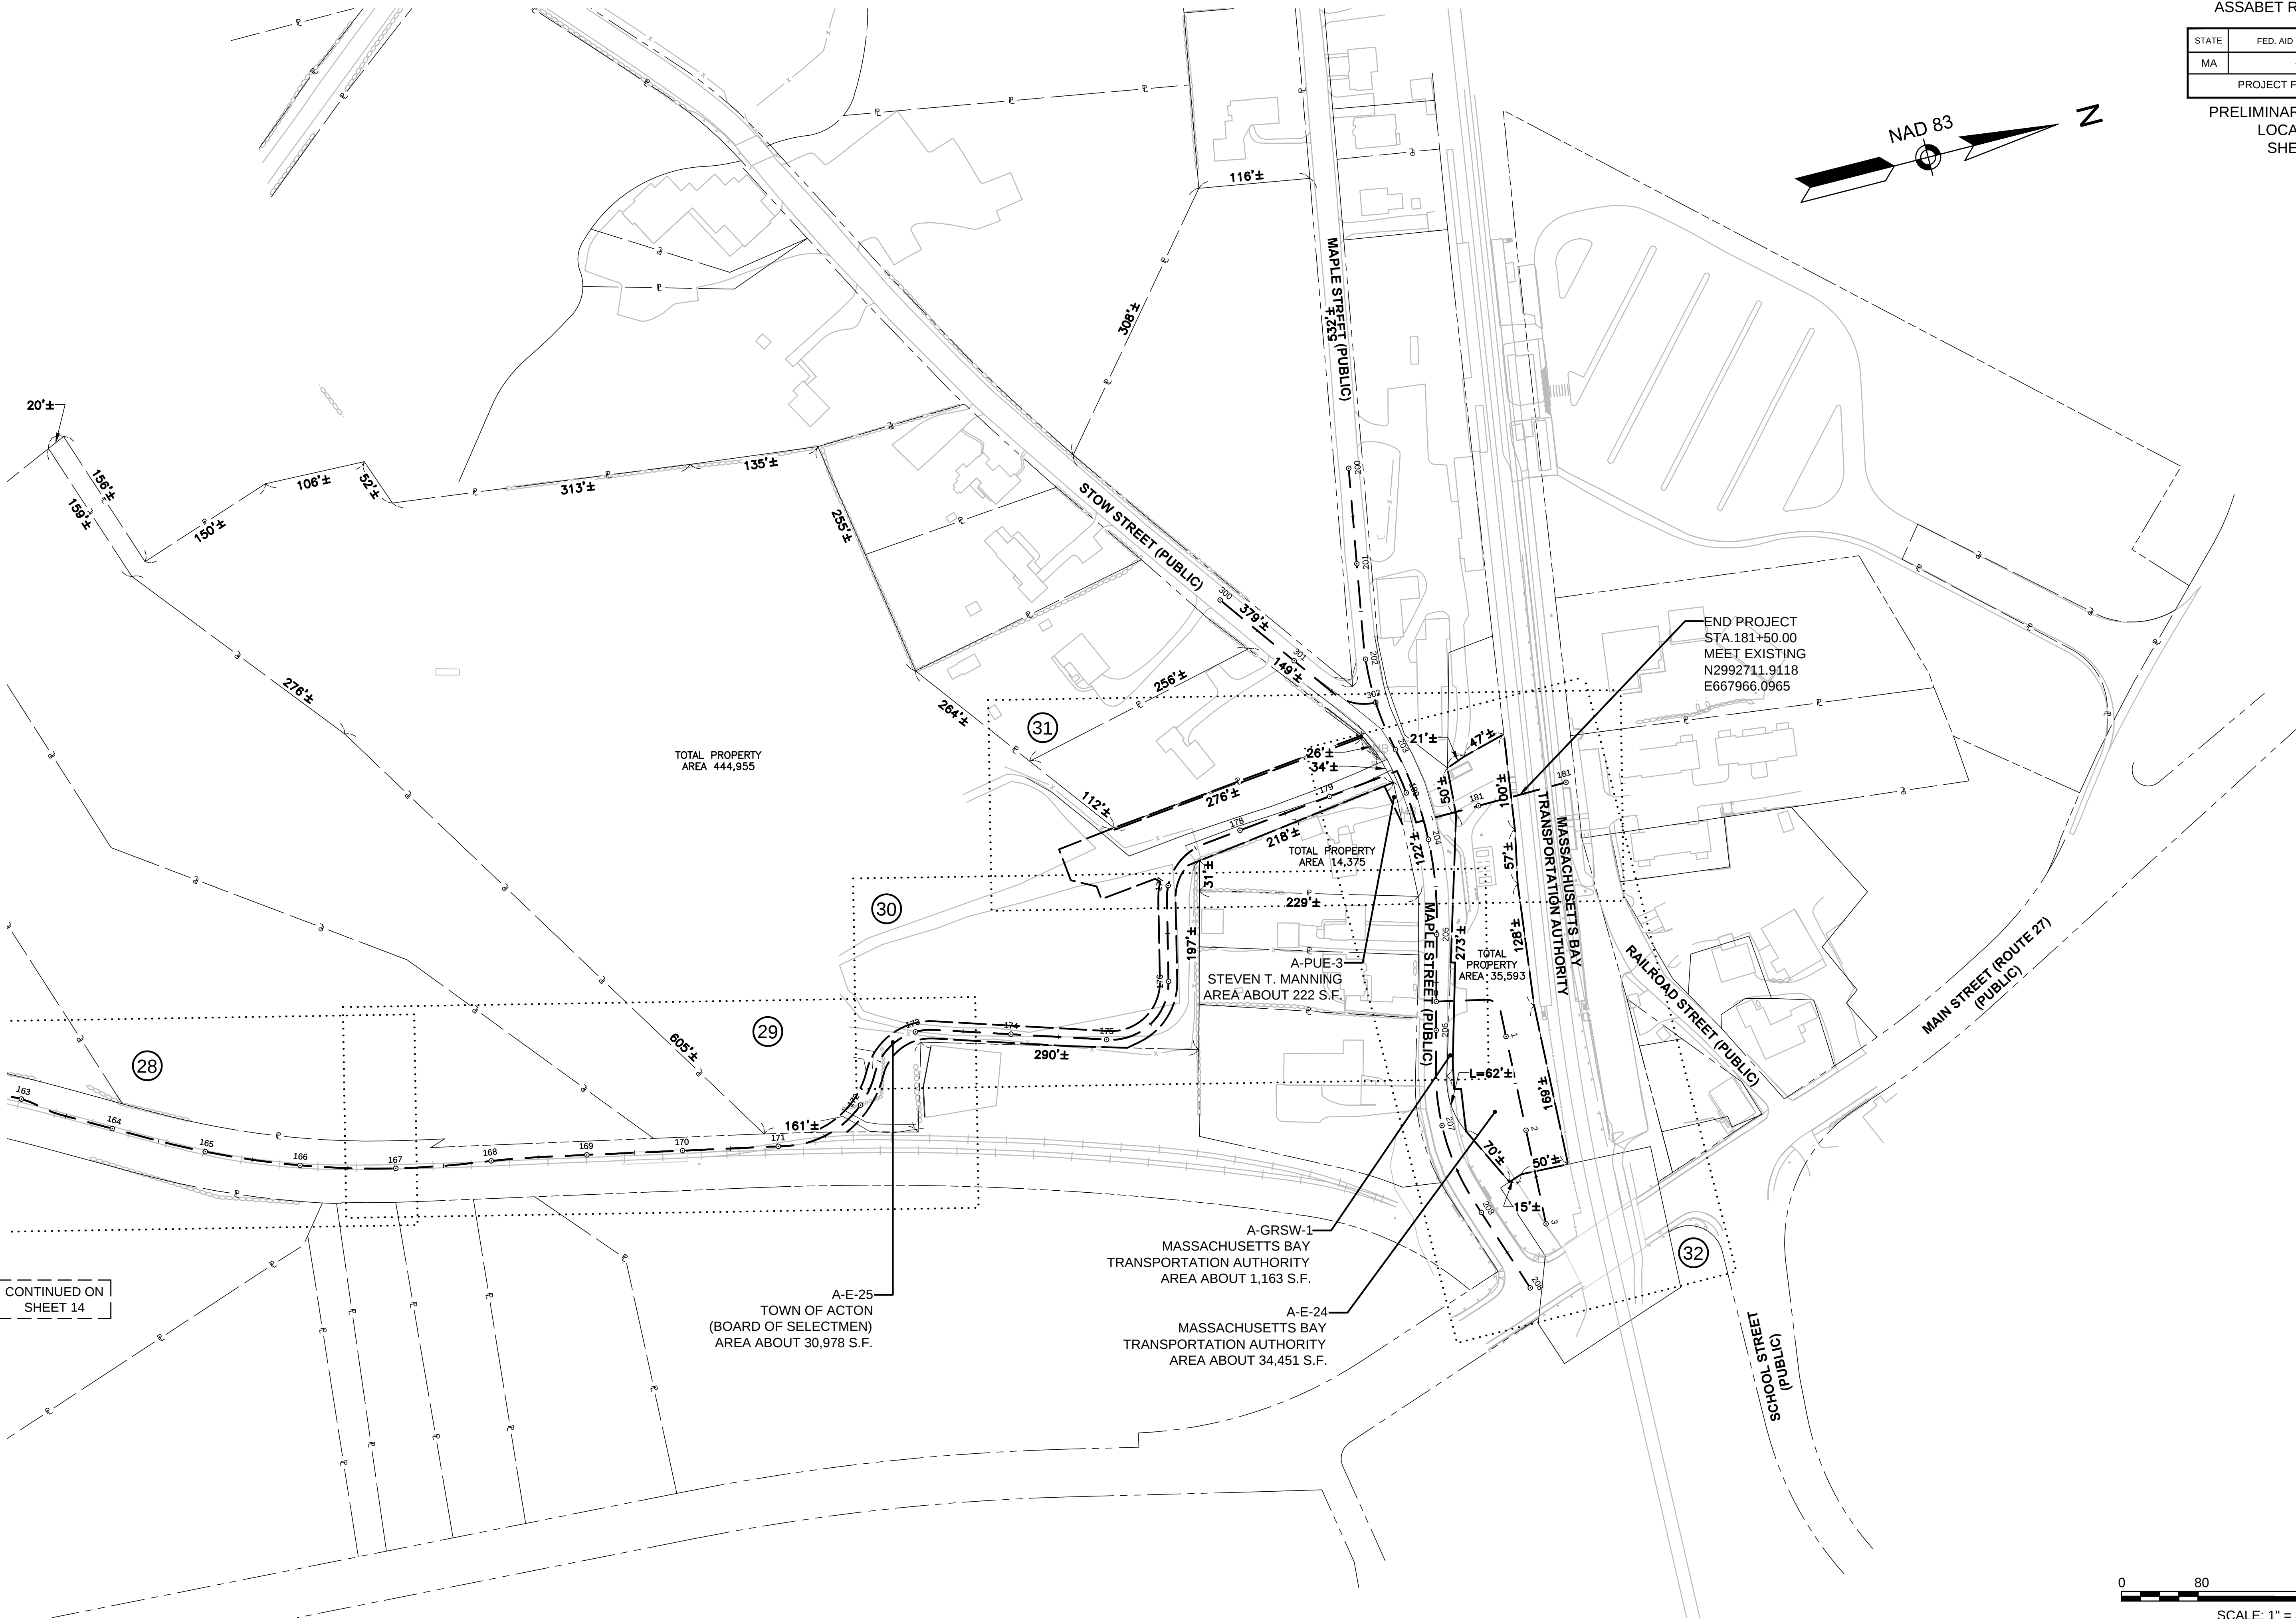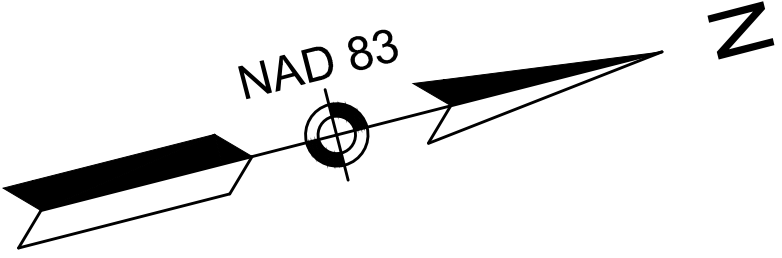

CONTINUED ON
SHEET 14

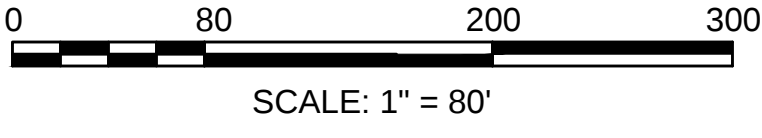


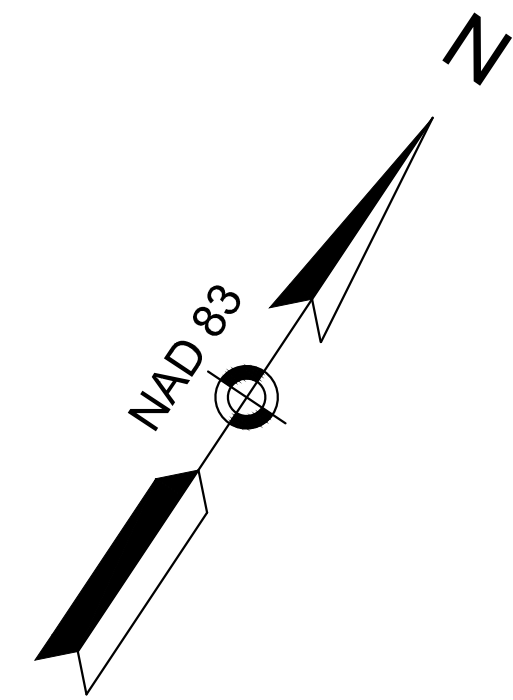



MAYNARD - ACTON
ASSABET RIVER RAIL TRAIL

STATE	FED. AID PROJ. NO.	SHEET NO.	TOTAL SHEETS
MA	-	14	45
PROJECT FILE NO.		604531	

PRELIMINARY RIGHT OF WAY
PROPERTY PLAN
SHEET 1 OF 32

604531_RW (PROPERTY PLAN) DWG Plotted on 31-Aug-2015 2:12 PM

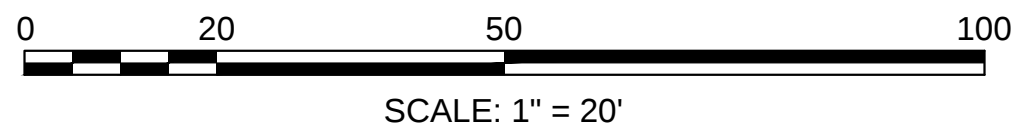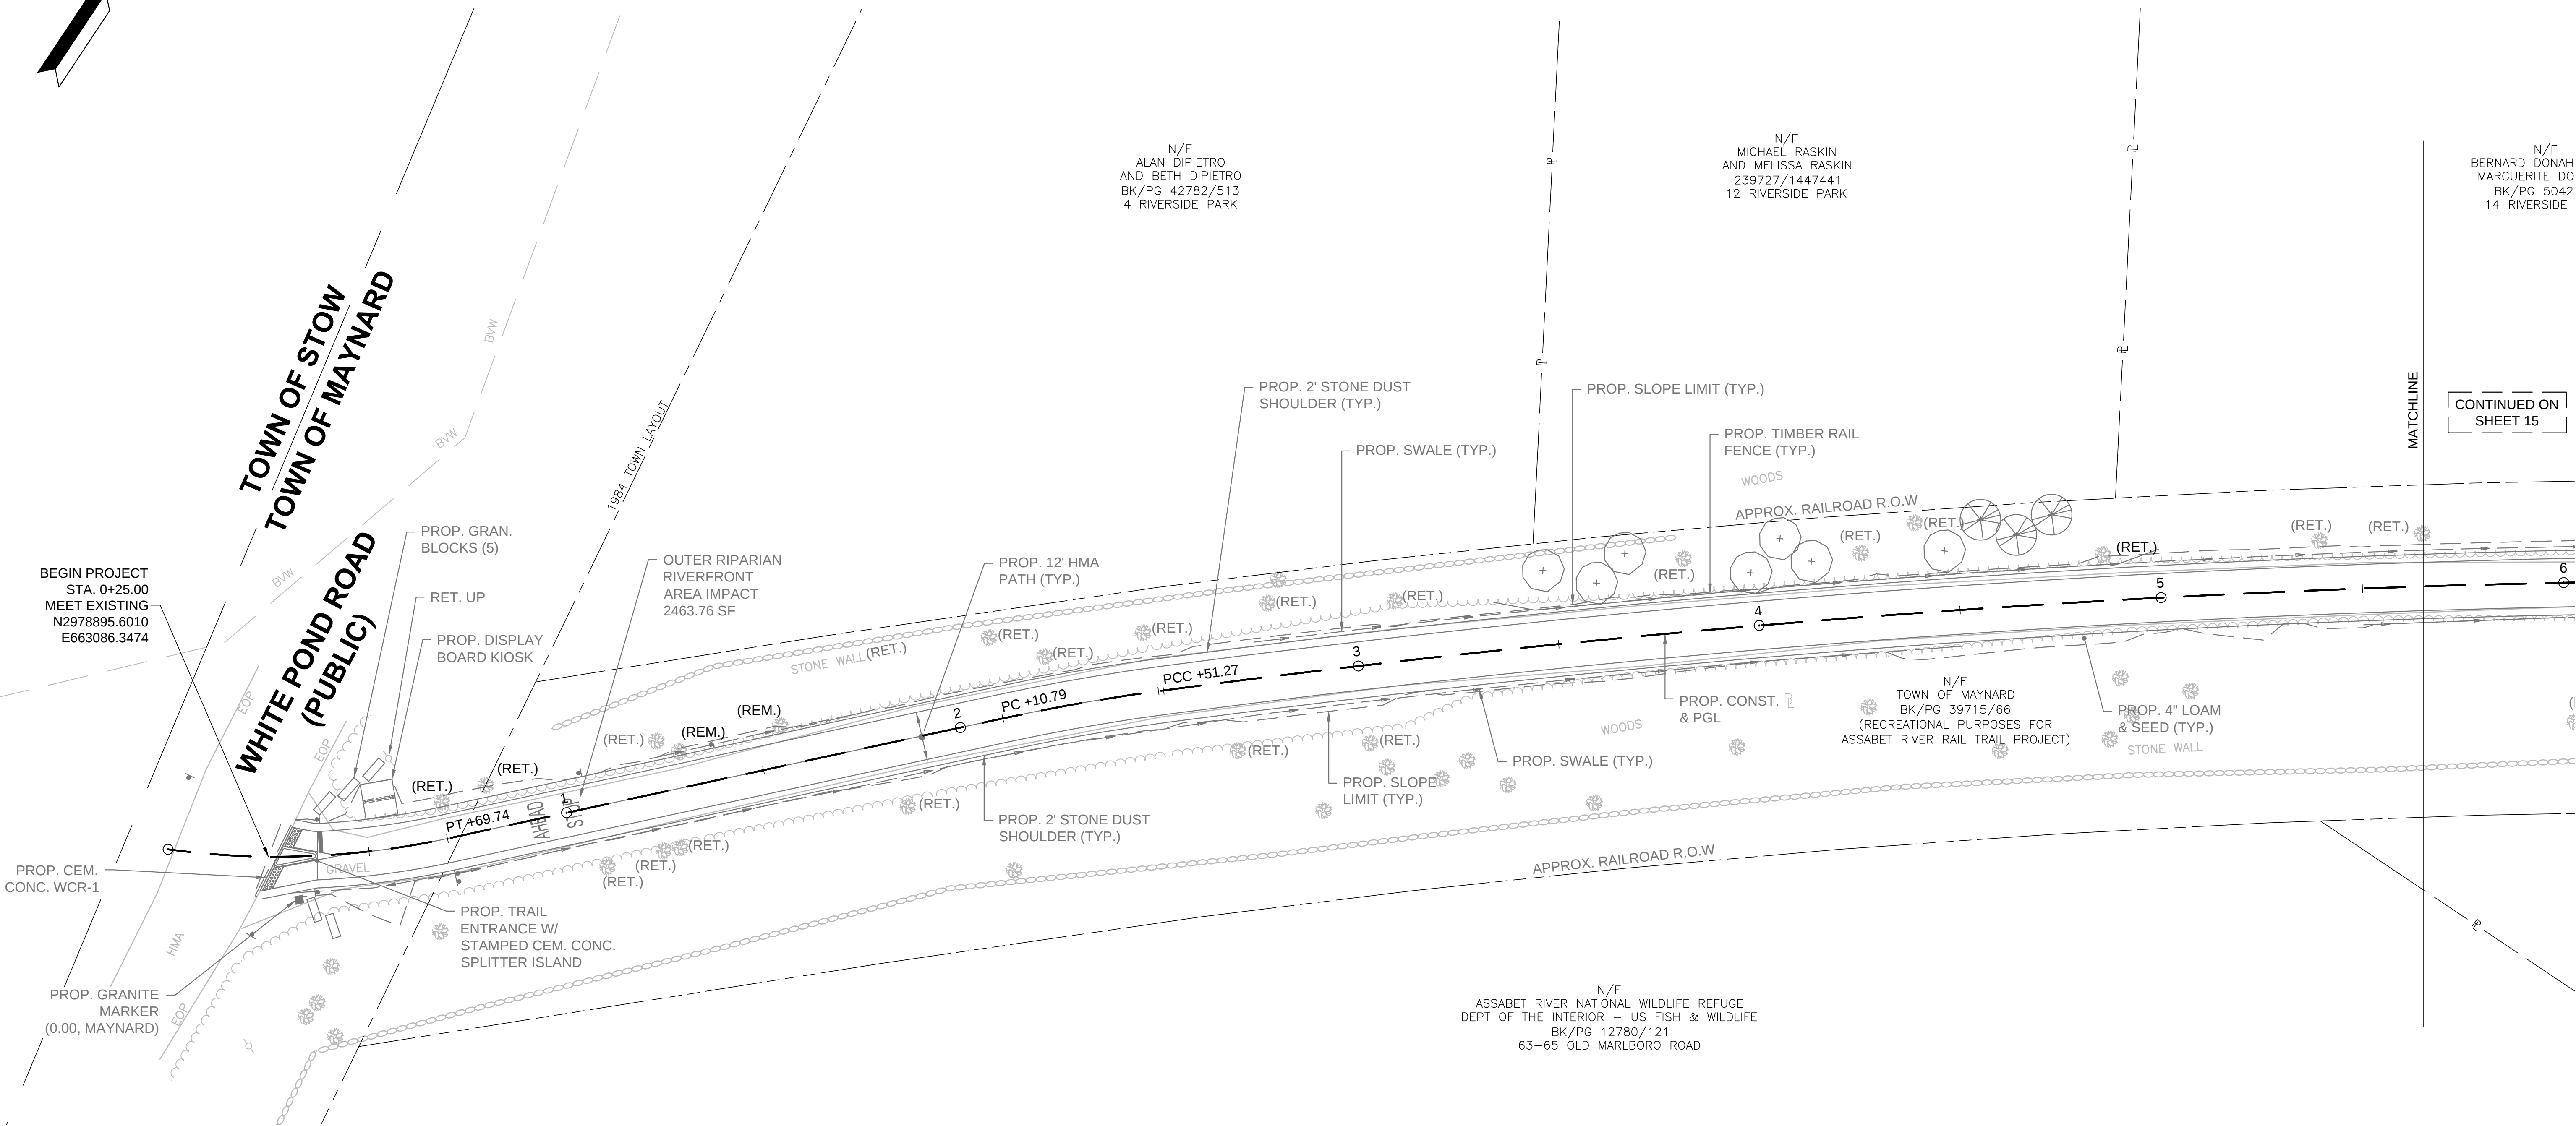

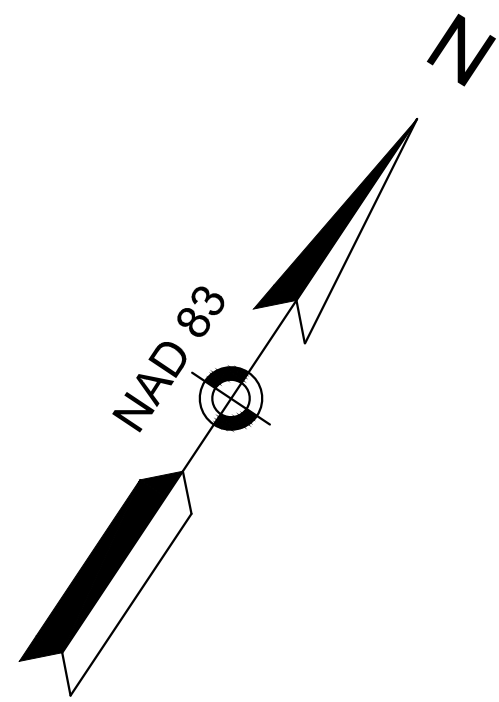

MAYNARD - ACTON
ASSABET RIVER RAIL TRAIL

STATE	FED. AID PROJ. NO.	SHEET NO.	TOTAL SHEETS
MA	-	15	45
PROJECT FILE NO.		604531	



PRELIMINARY RIGHT OF WAY
PROPERTY PLAN
SHEET 2 OF 32

CONTINUED ON
SHEET 14

N/F
BERNARD DONAHUE AND
MARGUERITE DONAHUE
BK/PG 50422/6
14 RIVERSIDE PARK

N/F
DEPARTMENT OF ENVIRONMENTAL MANAGEMENT
OFFICE OF THE COMMISSIONER
RIVERSIDE STREET

CONTINUED ON
SHEET 16

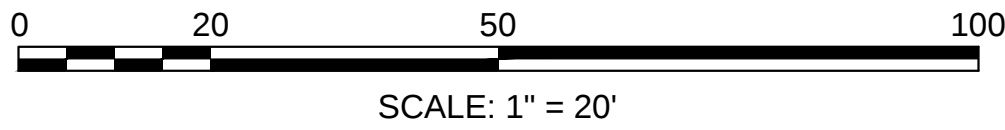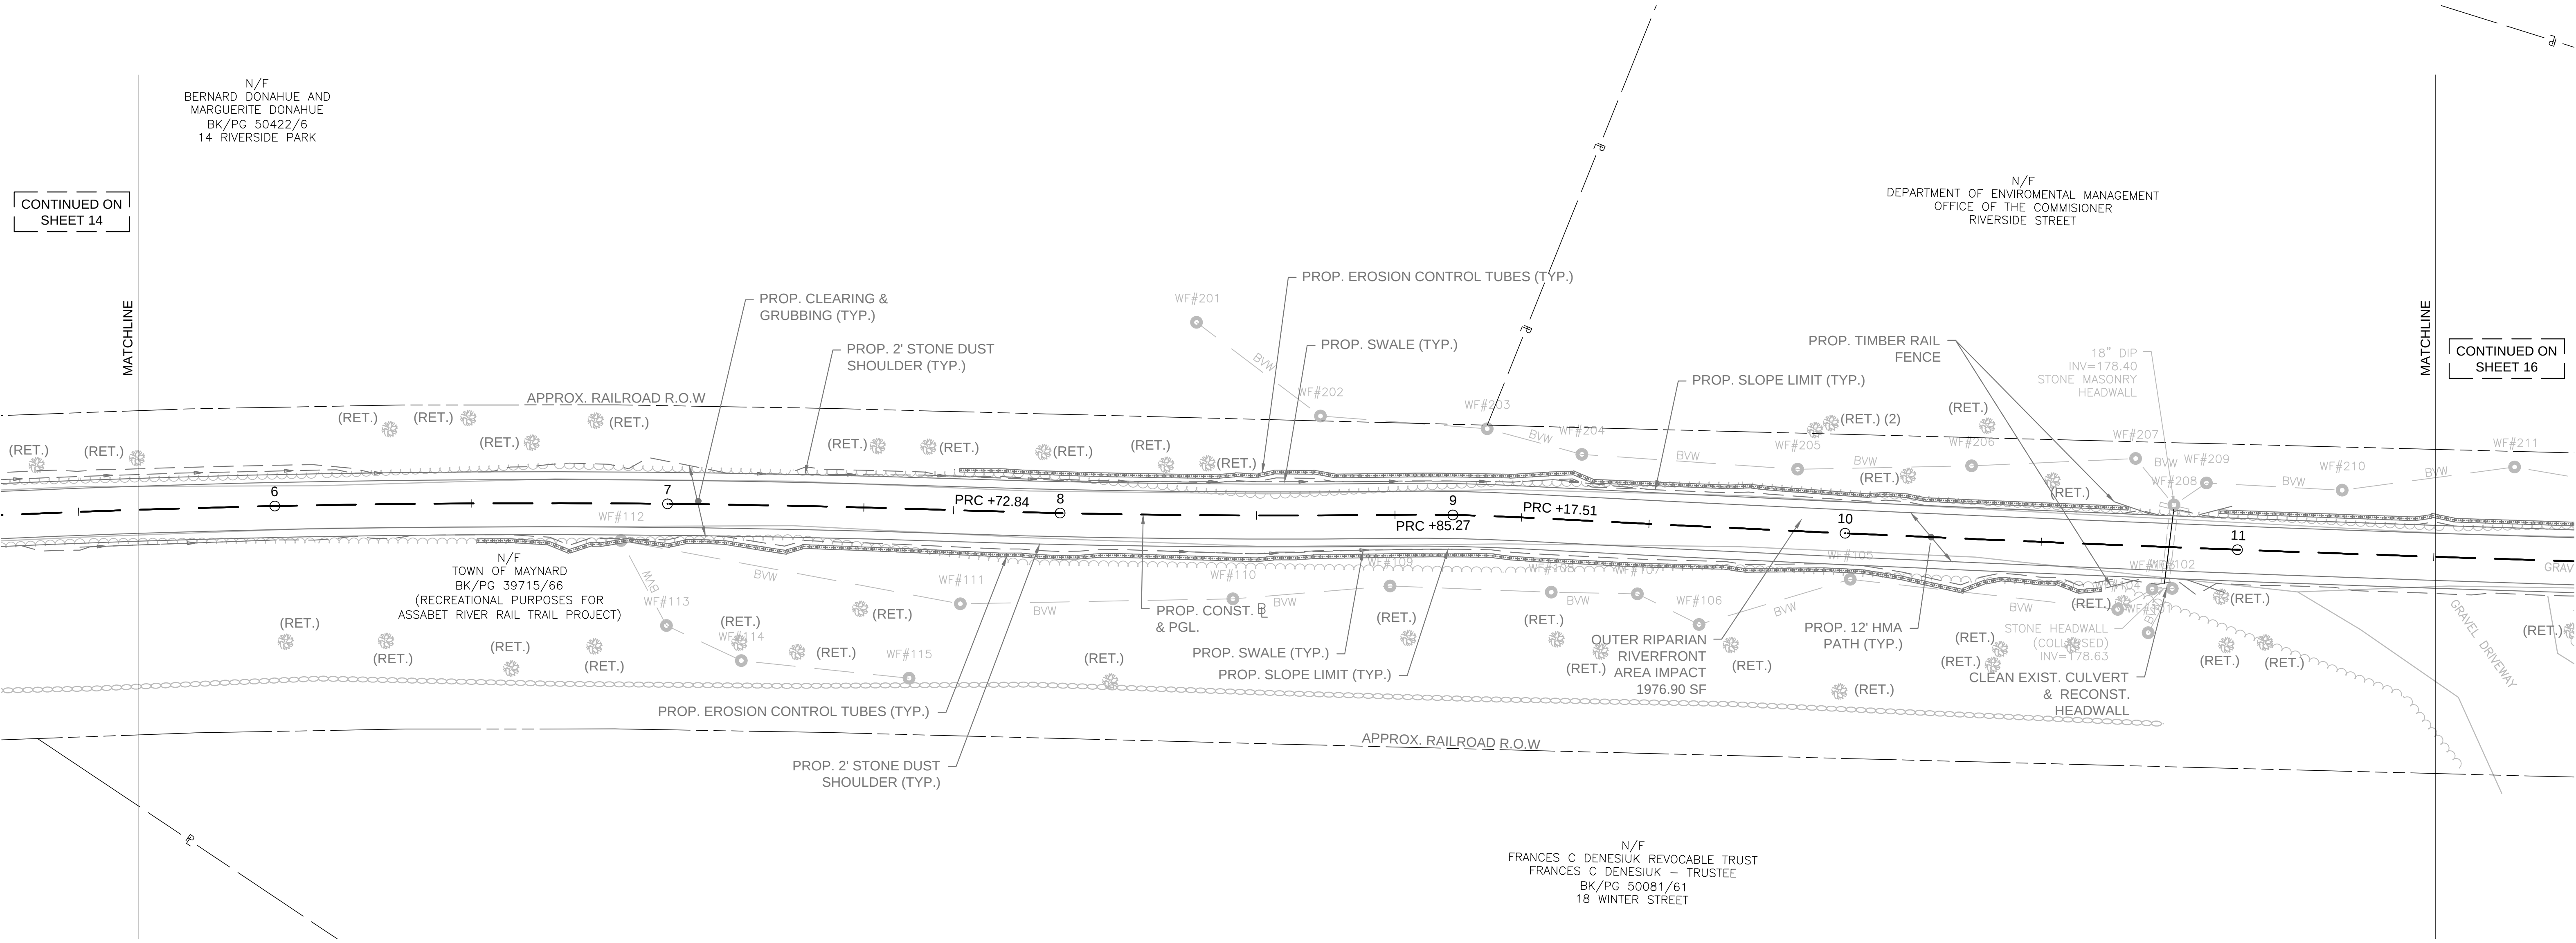


MAYNARD - ACTON
ASSABET RIVER RAIL TRAIL

STATE	FED. AID PROJ. NO.	SHEET NO.	TOTAL SHEETS
MA	-	16	45
PROJECT FILE NO.		604531	

PRELIMINARY RIGHT OF WAY
PROPERTY PLAN
SHEET 3 OF 32

604531_RW (PROPERTY PLAN) DWG Plotted on 31-Aug-2015 2:14 PM

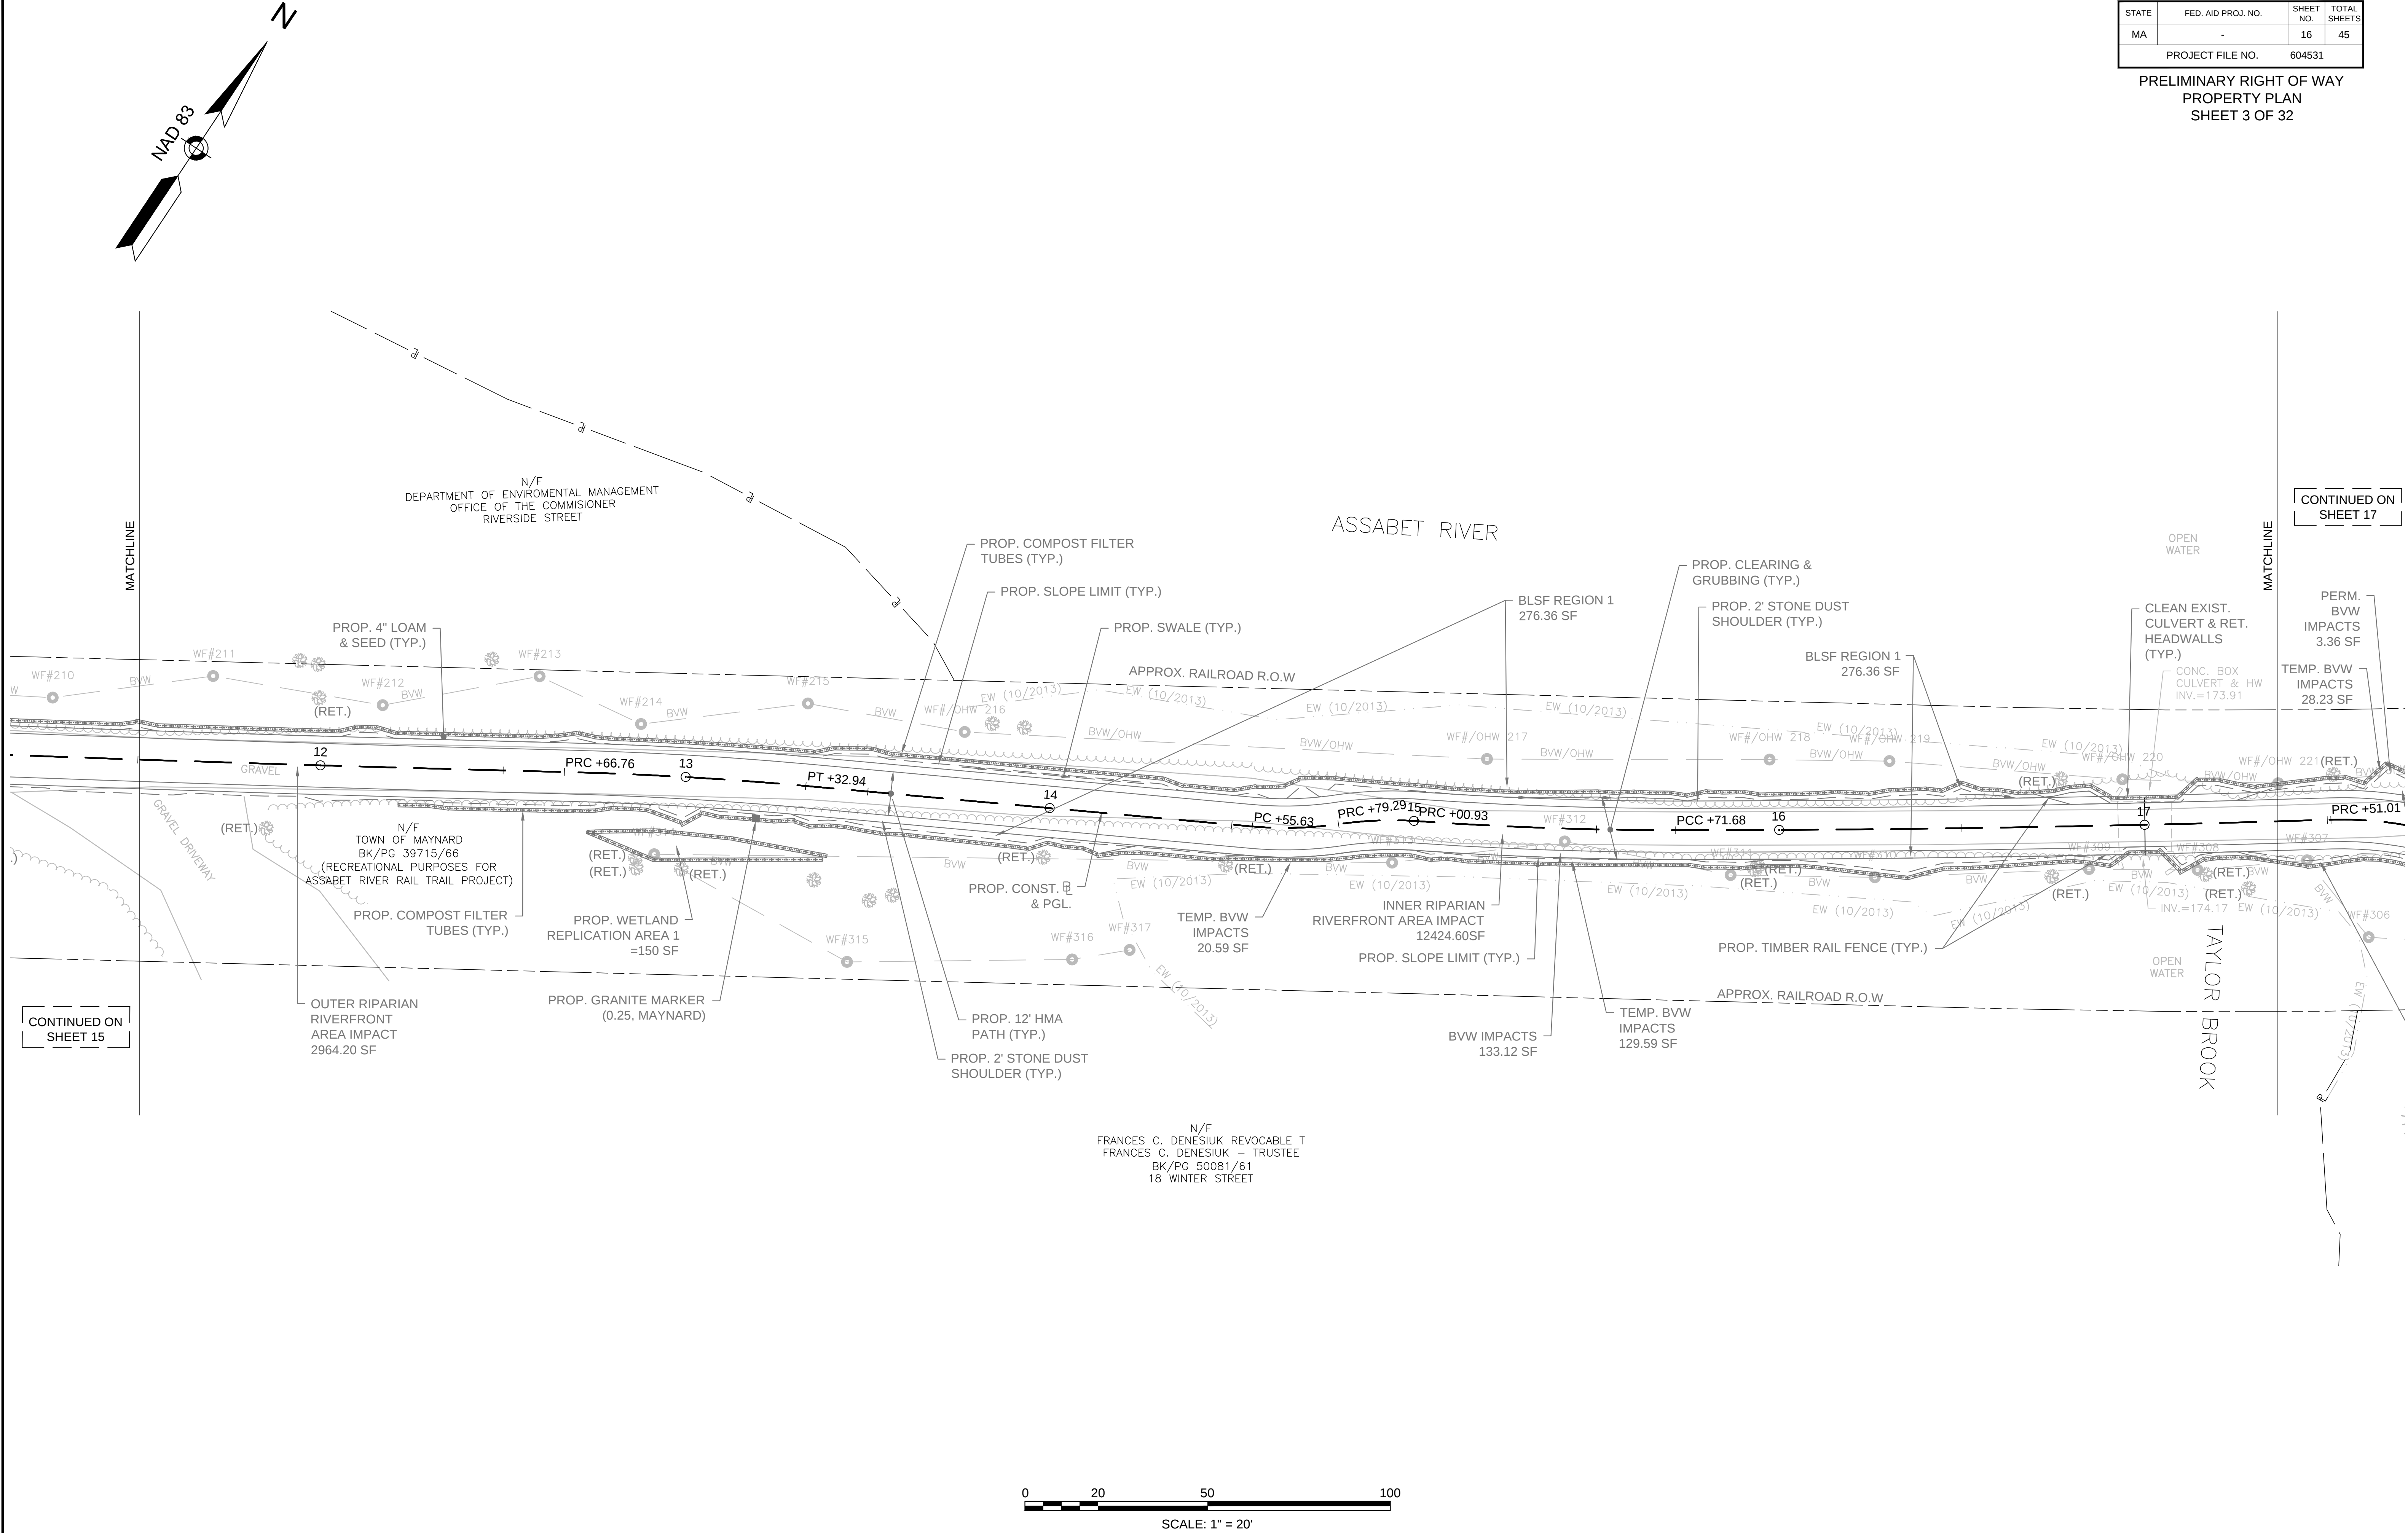


MAYNARD - ACTON
ASSABET RIVER RAIL TRAIL


STATE	FED. AID PROJ. NO.	SHEET NO.	TOTAL SHEETS
MA	-	17	45
PROJECT FILE NO.		604531	


PRELIMINARY RIGHT OF WAY
PROPERTY PLAN
SHEET 4 OF 32


CONTINUED ON
SHEET 18

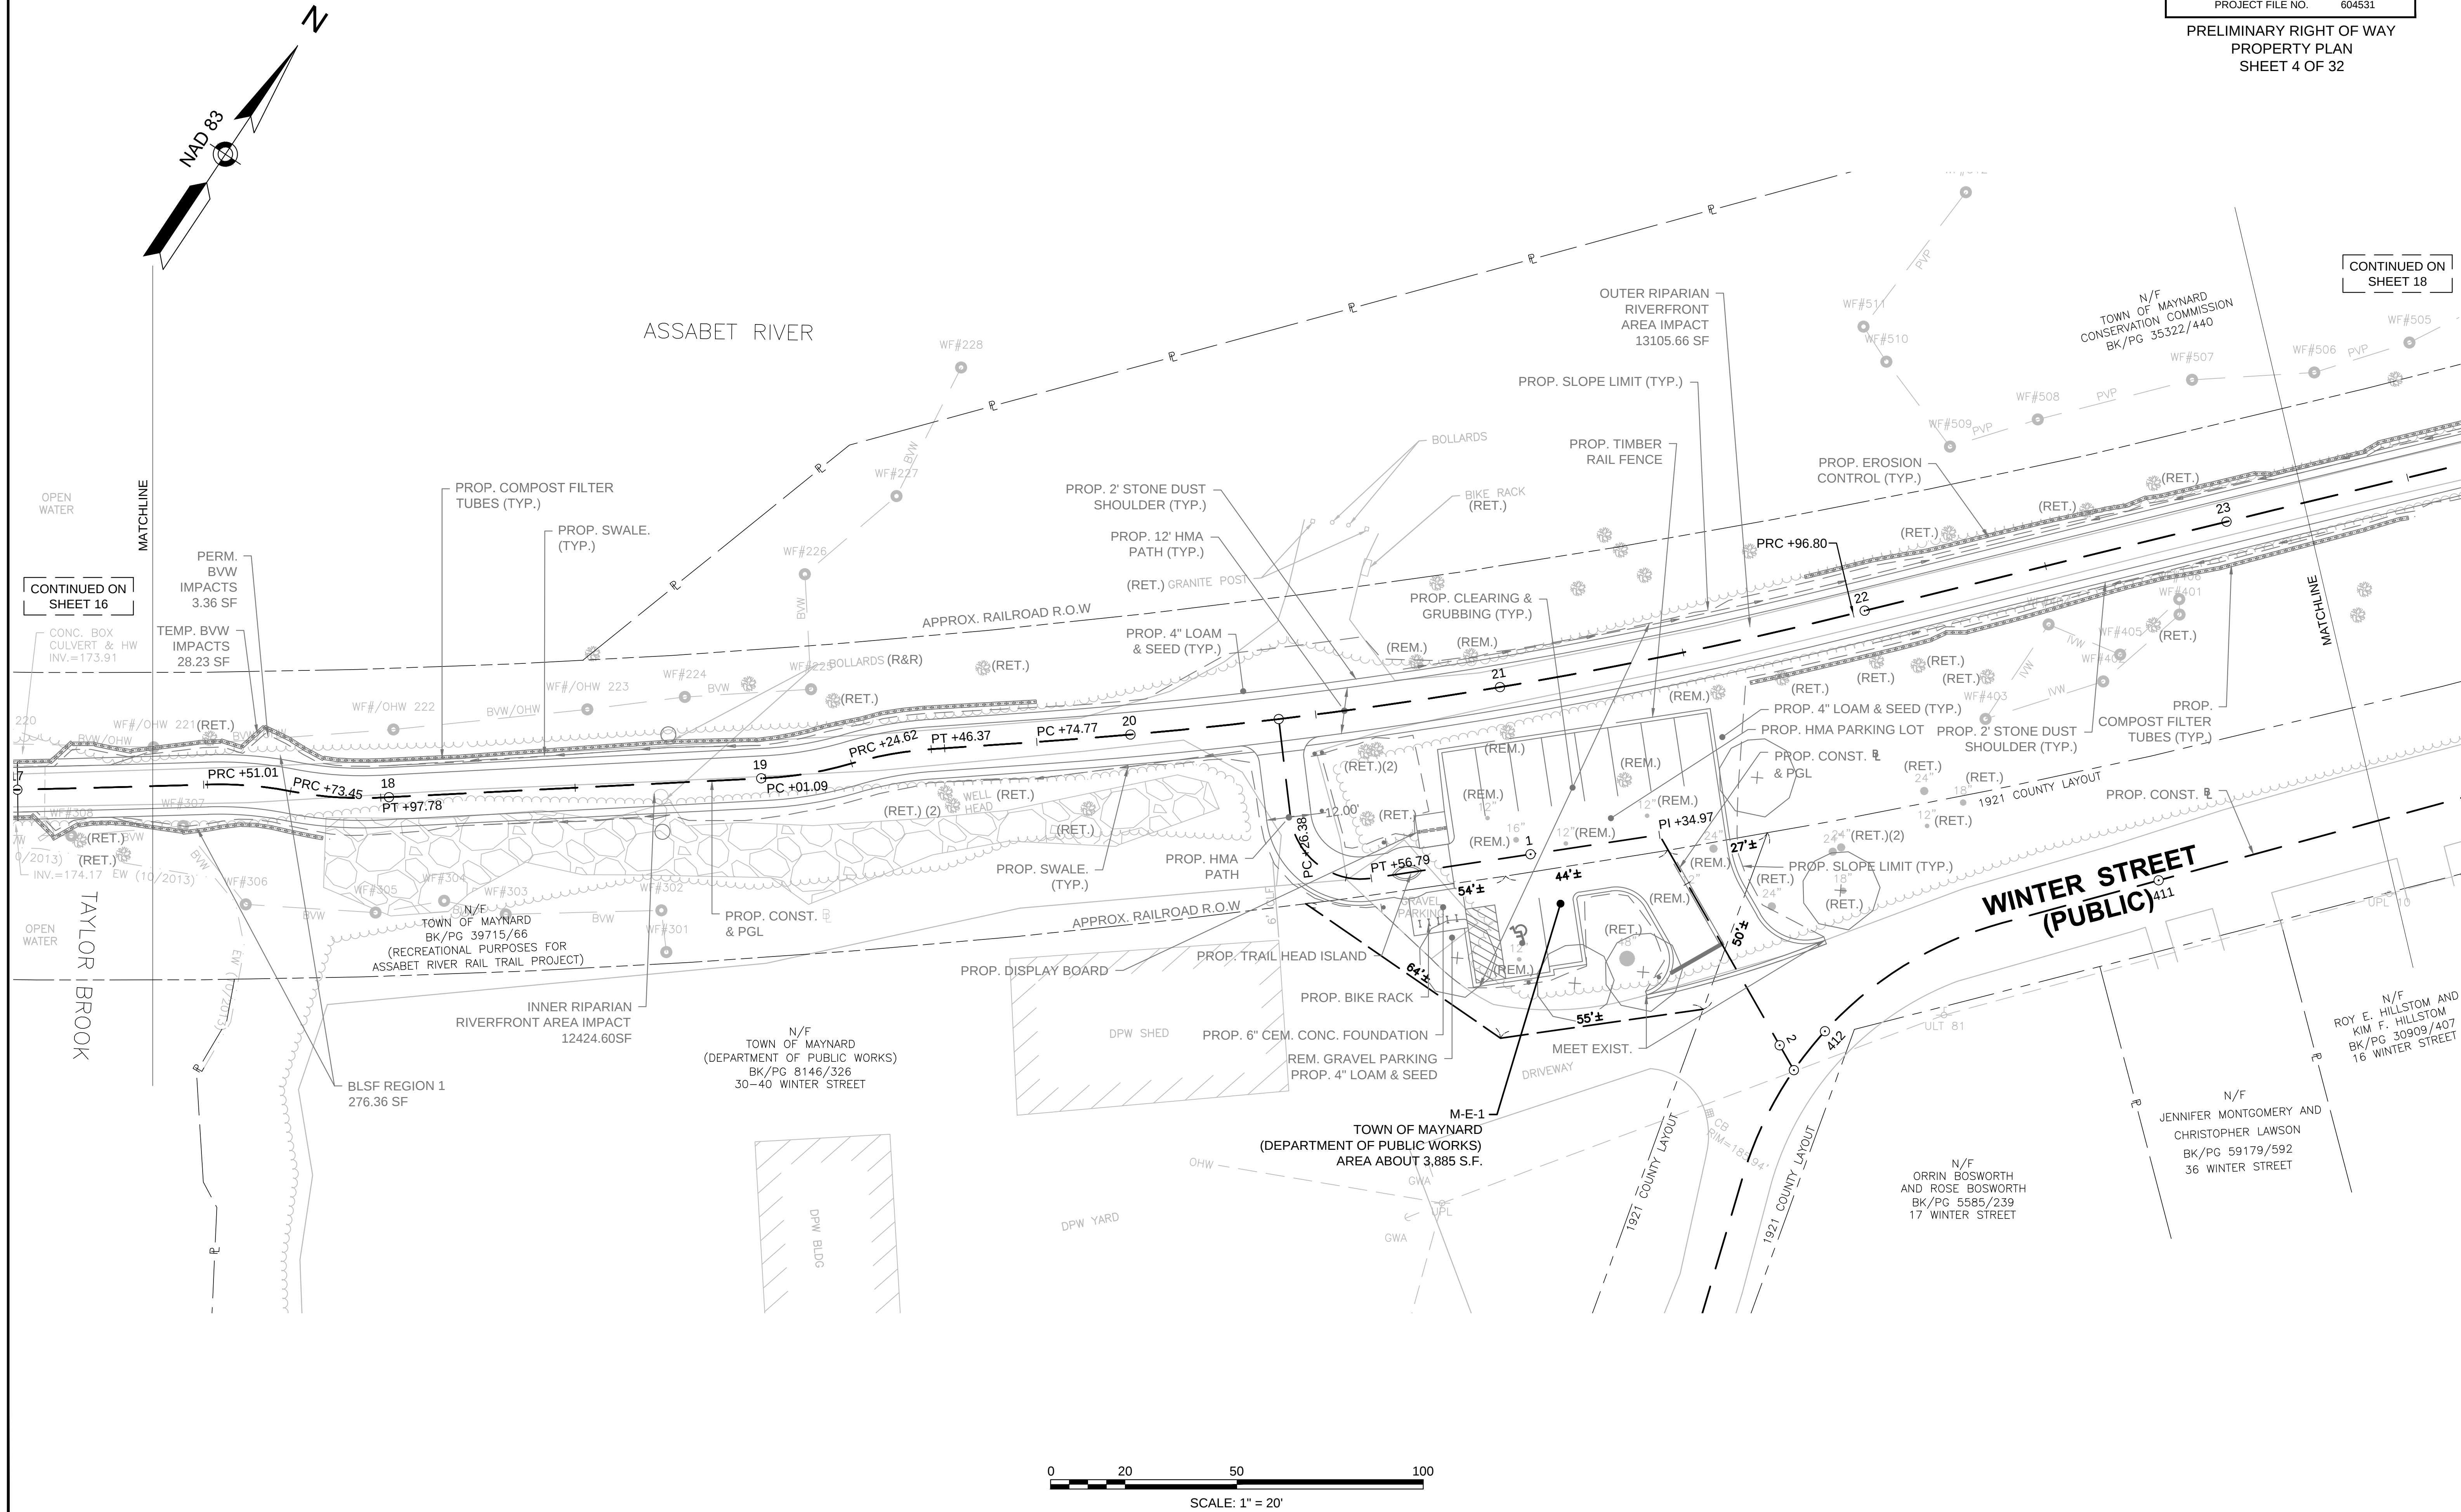

STATE	FED. AID PROJ. NO.	SHEET NO.	TOTAL SHEETS
MA	-	18	45
PROJECT FILE NO.		604531	

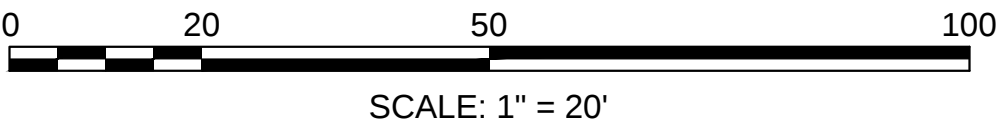

 


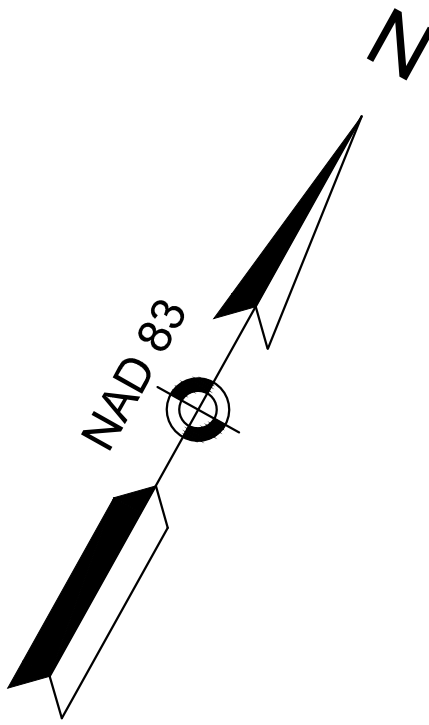

MAYNARD - ACTON
ASSABET RIVER RAIL TRAIL


STATE	FED. AID PROJ. NO.	SHEET NO.	TOTAL SHEETS
MA	-	20	45
PROJECT FILE NO.		604531	

PRELIMINARY RIGHT OF WAY
PROPERTY PLAN
SHEET 7 OF 32

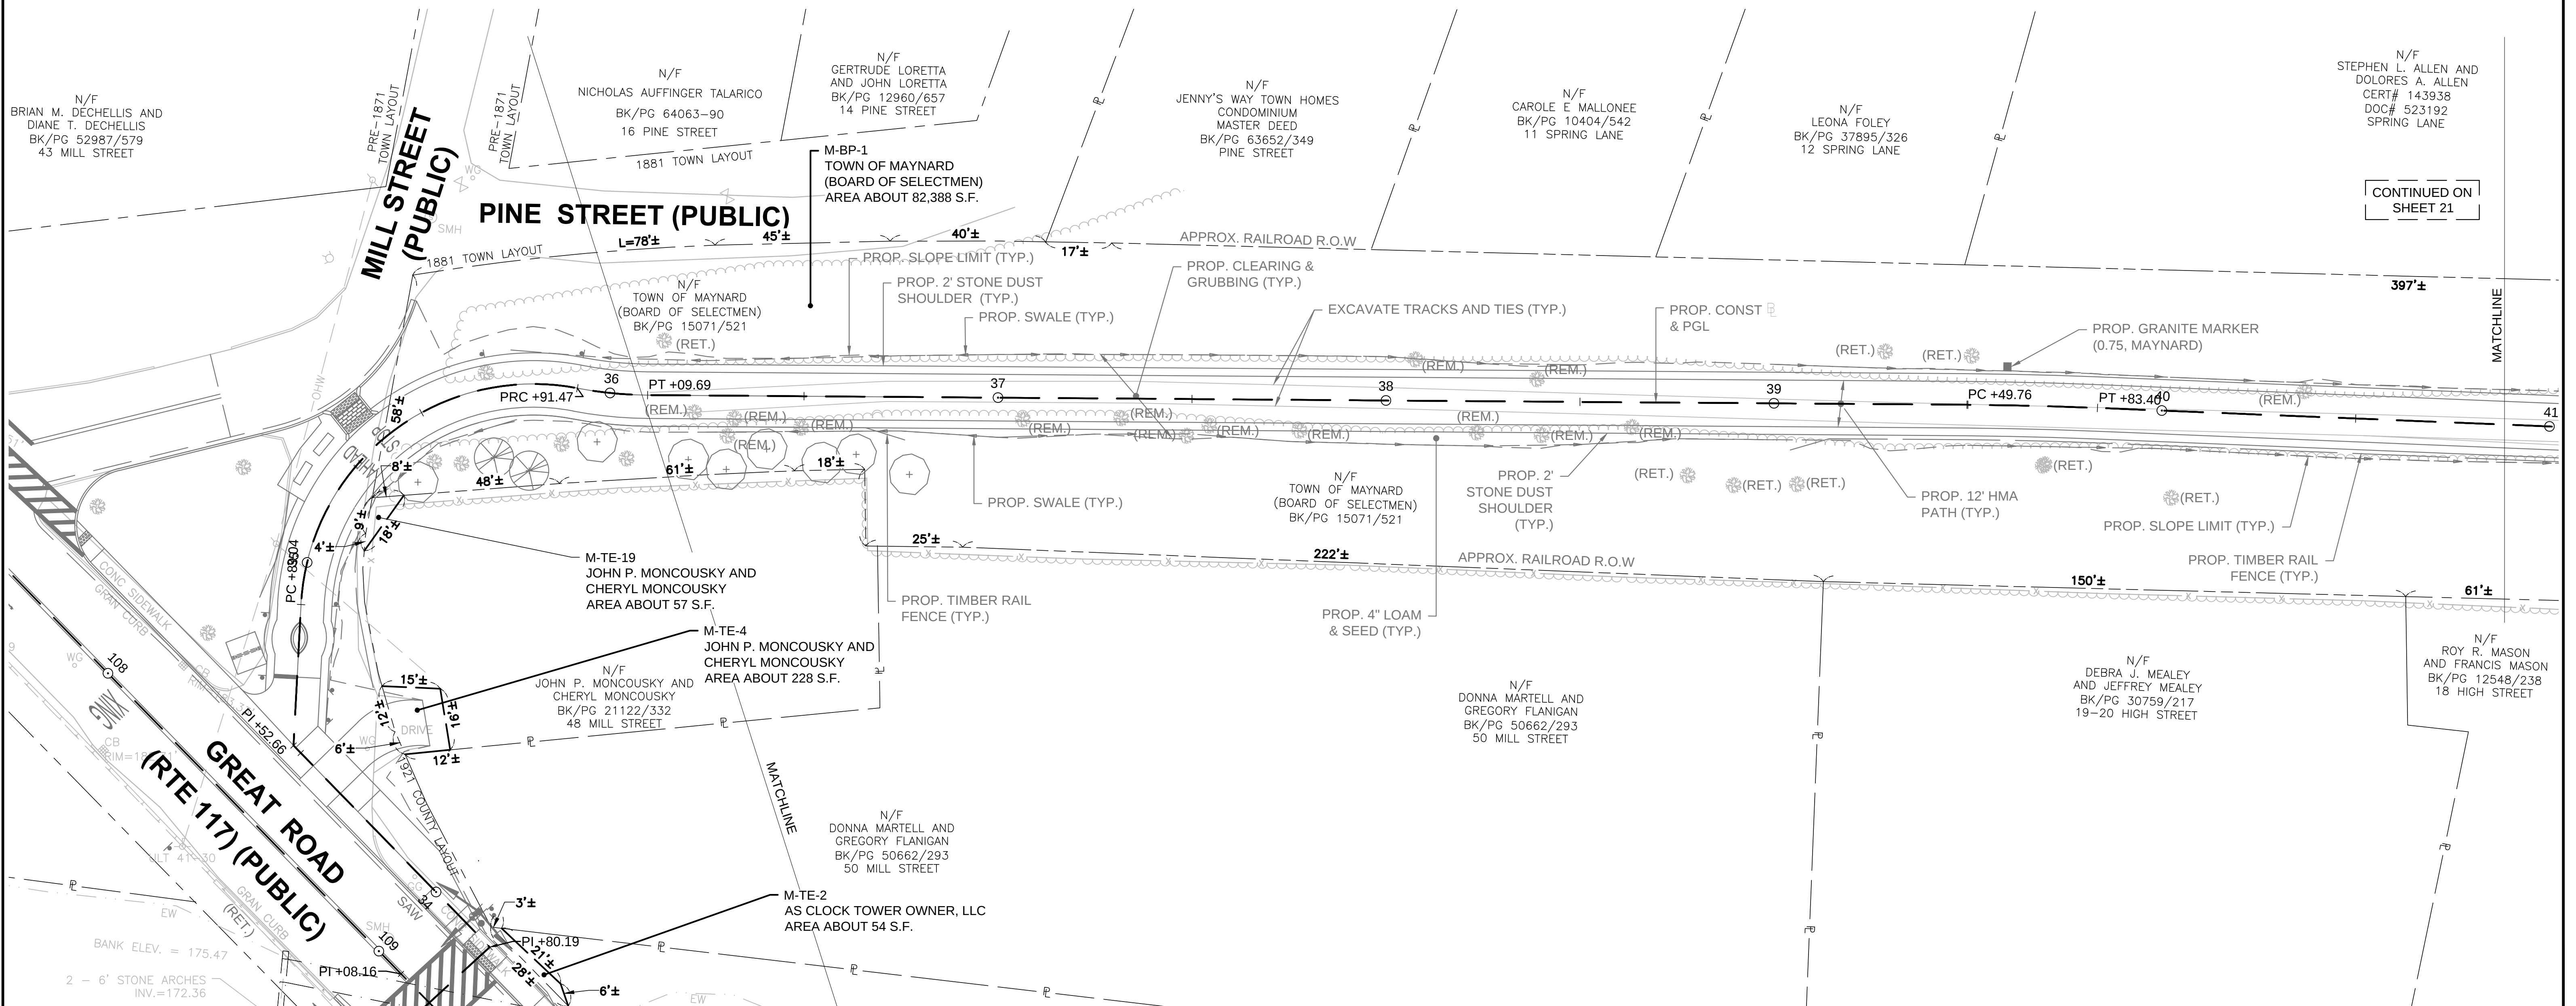

CONTINUED ON
SHEET 19


CONTINUED ON
SHEET 21

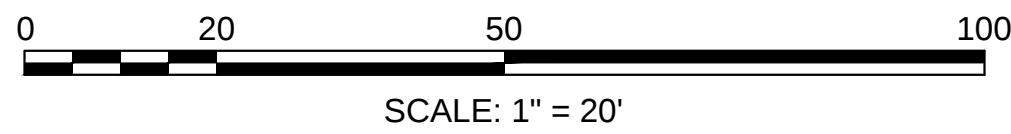

MAYNARD - ACTON
ASSABET RIVER RAIL TRAIL


STATE	FED. AID PROJ. NO.	SHEET NO.	TOTAL SHEETS
MA	-	21	45
PROJECT FILE NO.		604531	

PRELIMINARY RIGHT OF WAY
PROPERTY PLAN
SHEET 8 OF 32

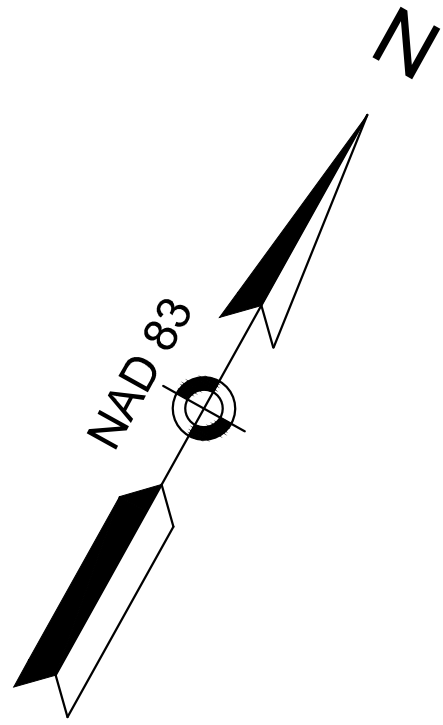

HARRIMAN COURT
(PUBLIC)


HIGH STREET
(PUBLIC)

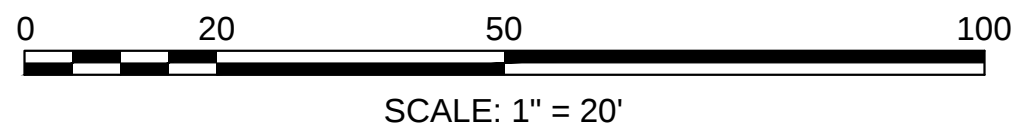


MAYNARD - ACTON
ASSABET RIVER RAIL TRAIL

STATE	FED. AID PROJ. NO.	SHEET NO.	TOTAL SHEETS
MA	-	22	45
PROJECT FILE NO.		604531	

PRELIMINARY RIGHT OF WAY
PROPERTY PLAN
SHEET 9 OF 32



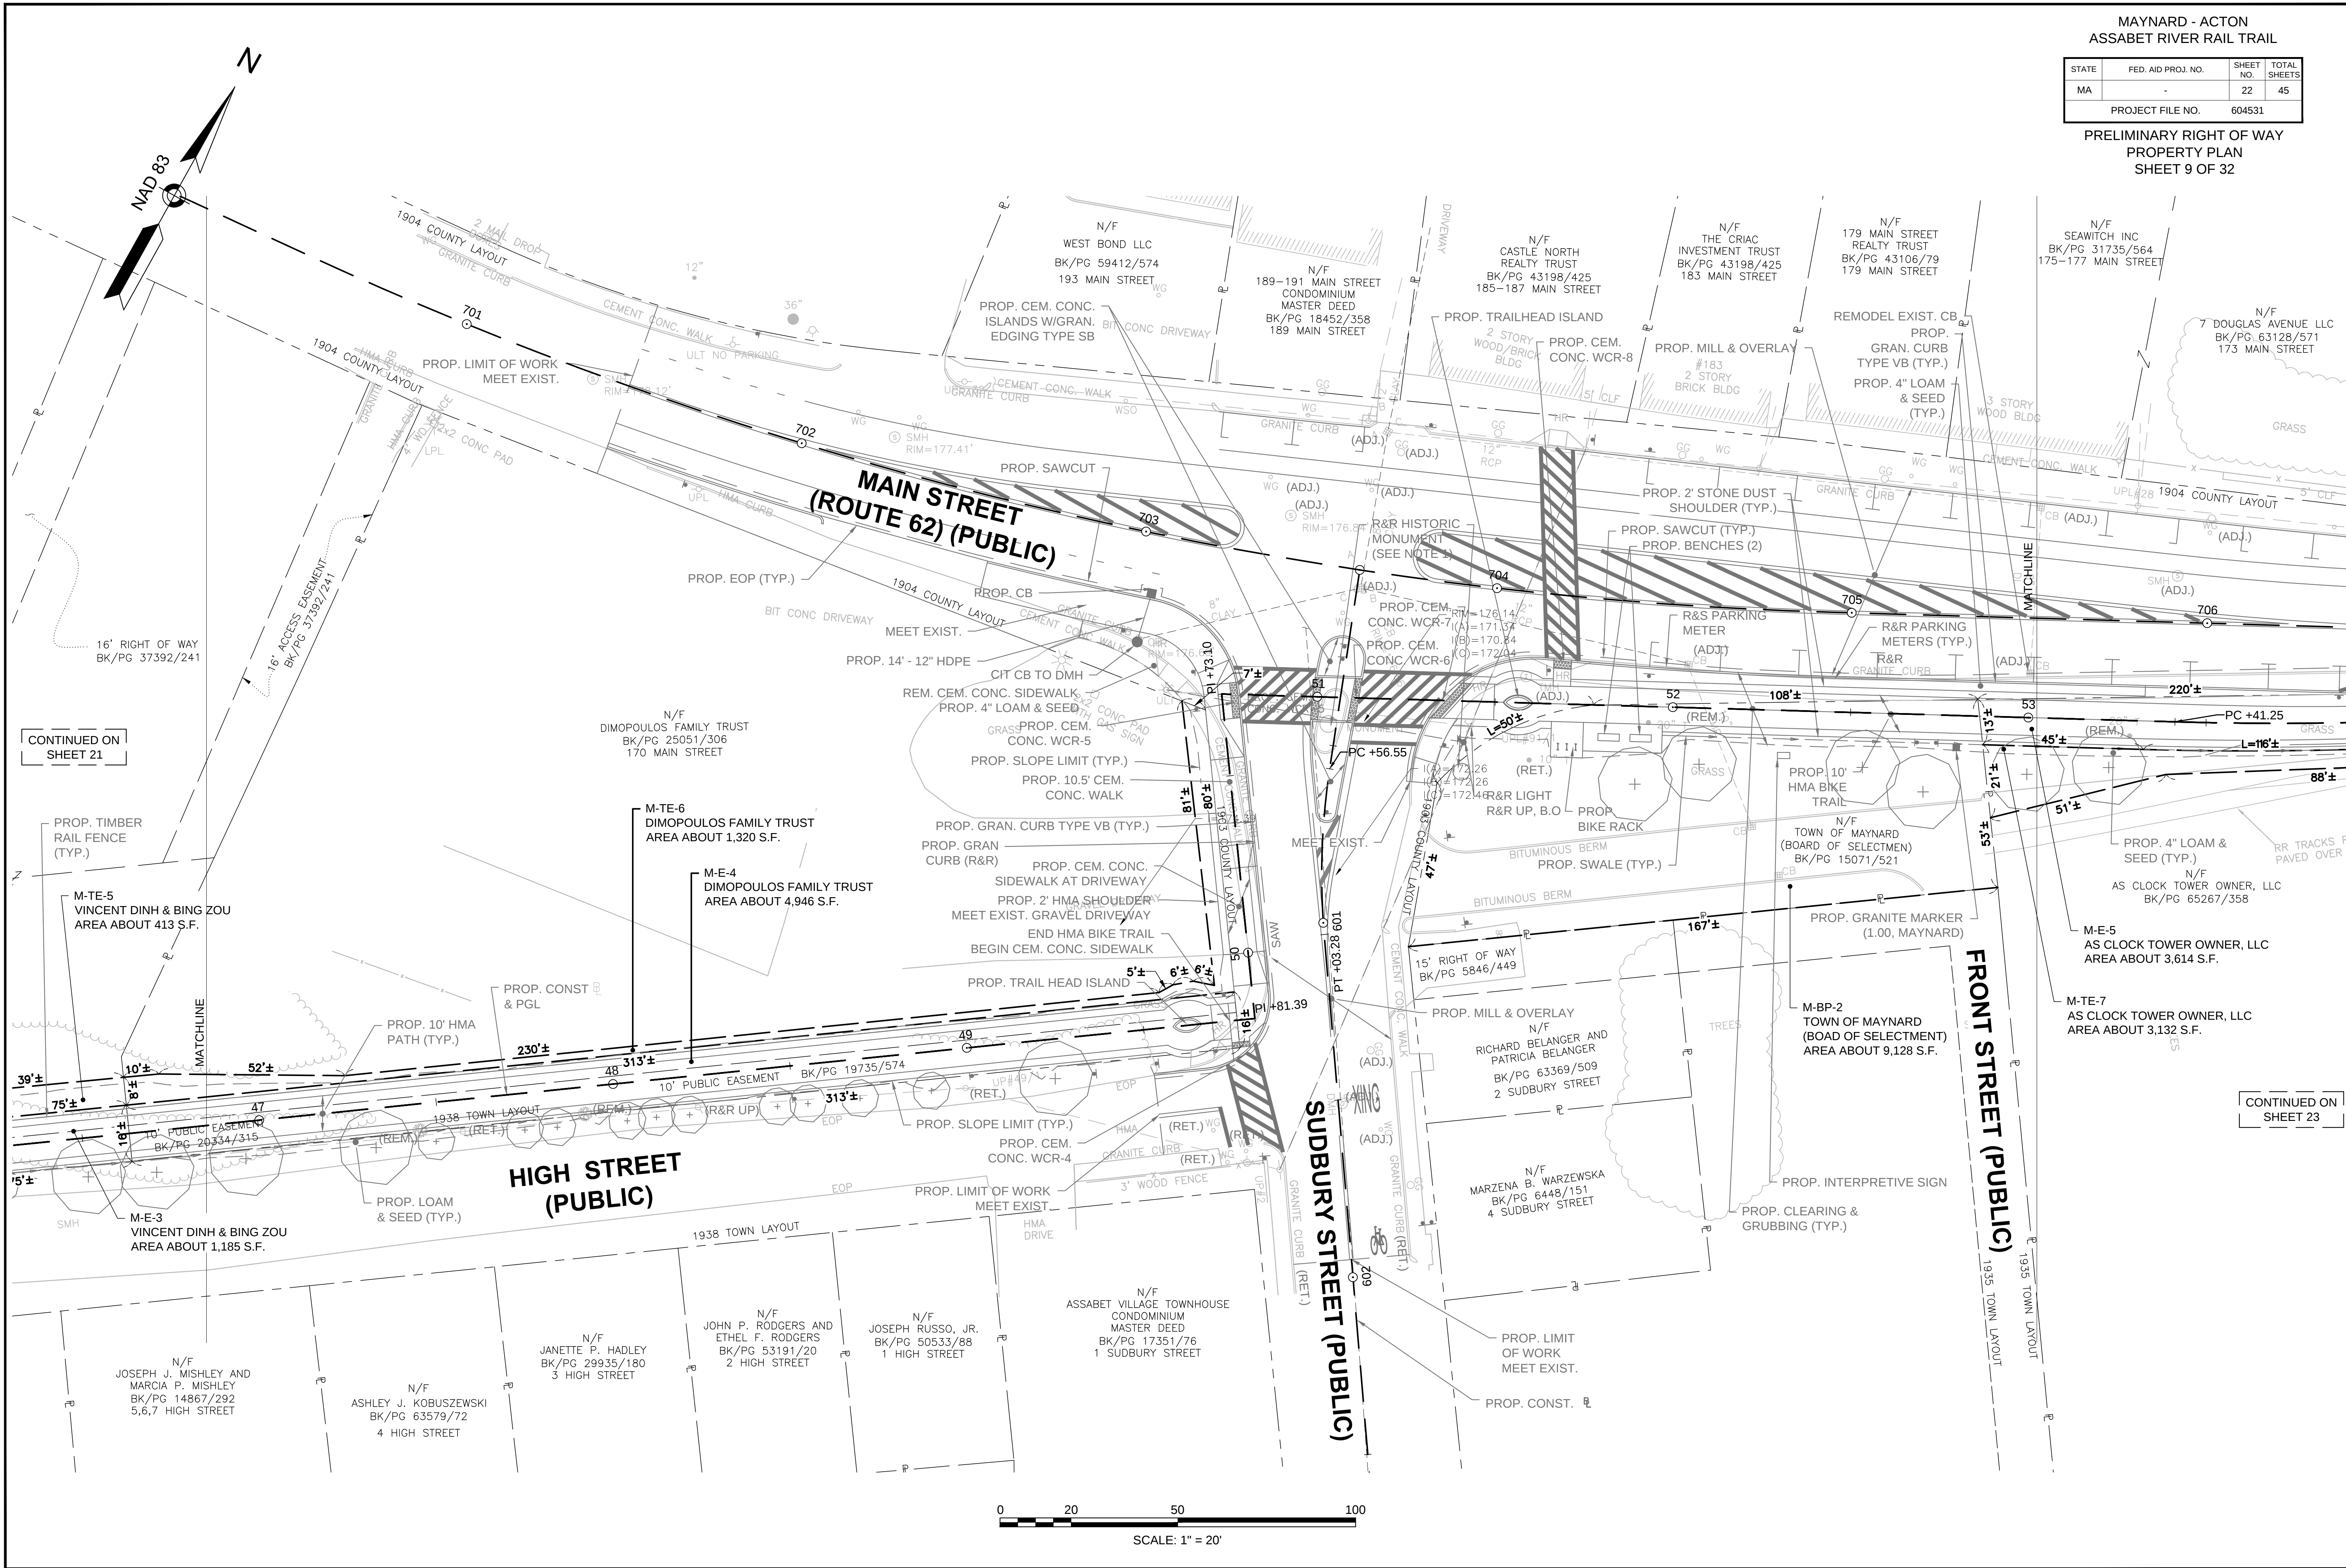


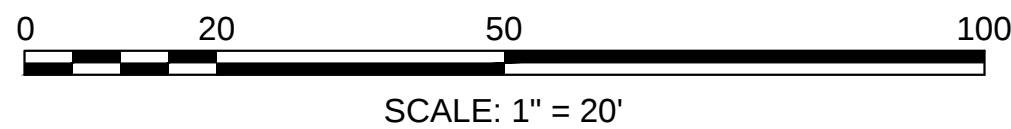


MAYNARD - ACTON
ASSABET RIVER RAIL TRAIL

STATE	FED. AID PROJ. NO.	SHEET NO.	TOTAL SHEETS
MA	-	24	45
PROJECT FILE NO.		604531	

PRELIMINARY RIGHT OF WAY
PROPERTY PLAN
SHEET 11 OF 32

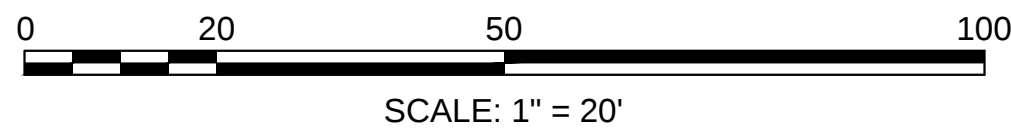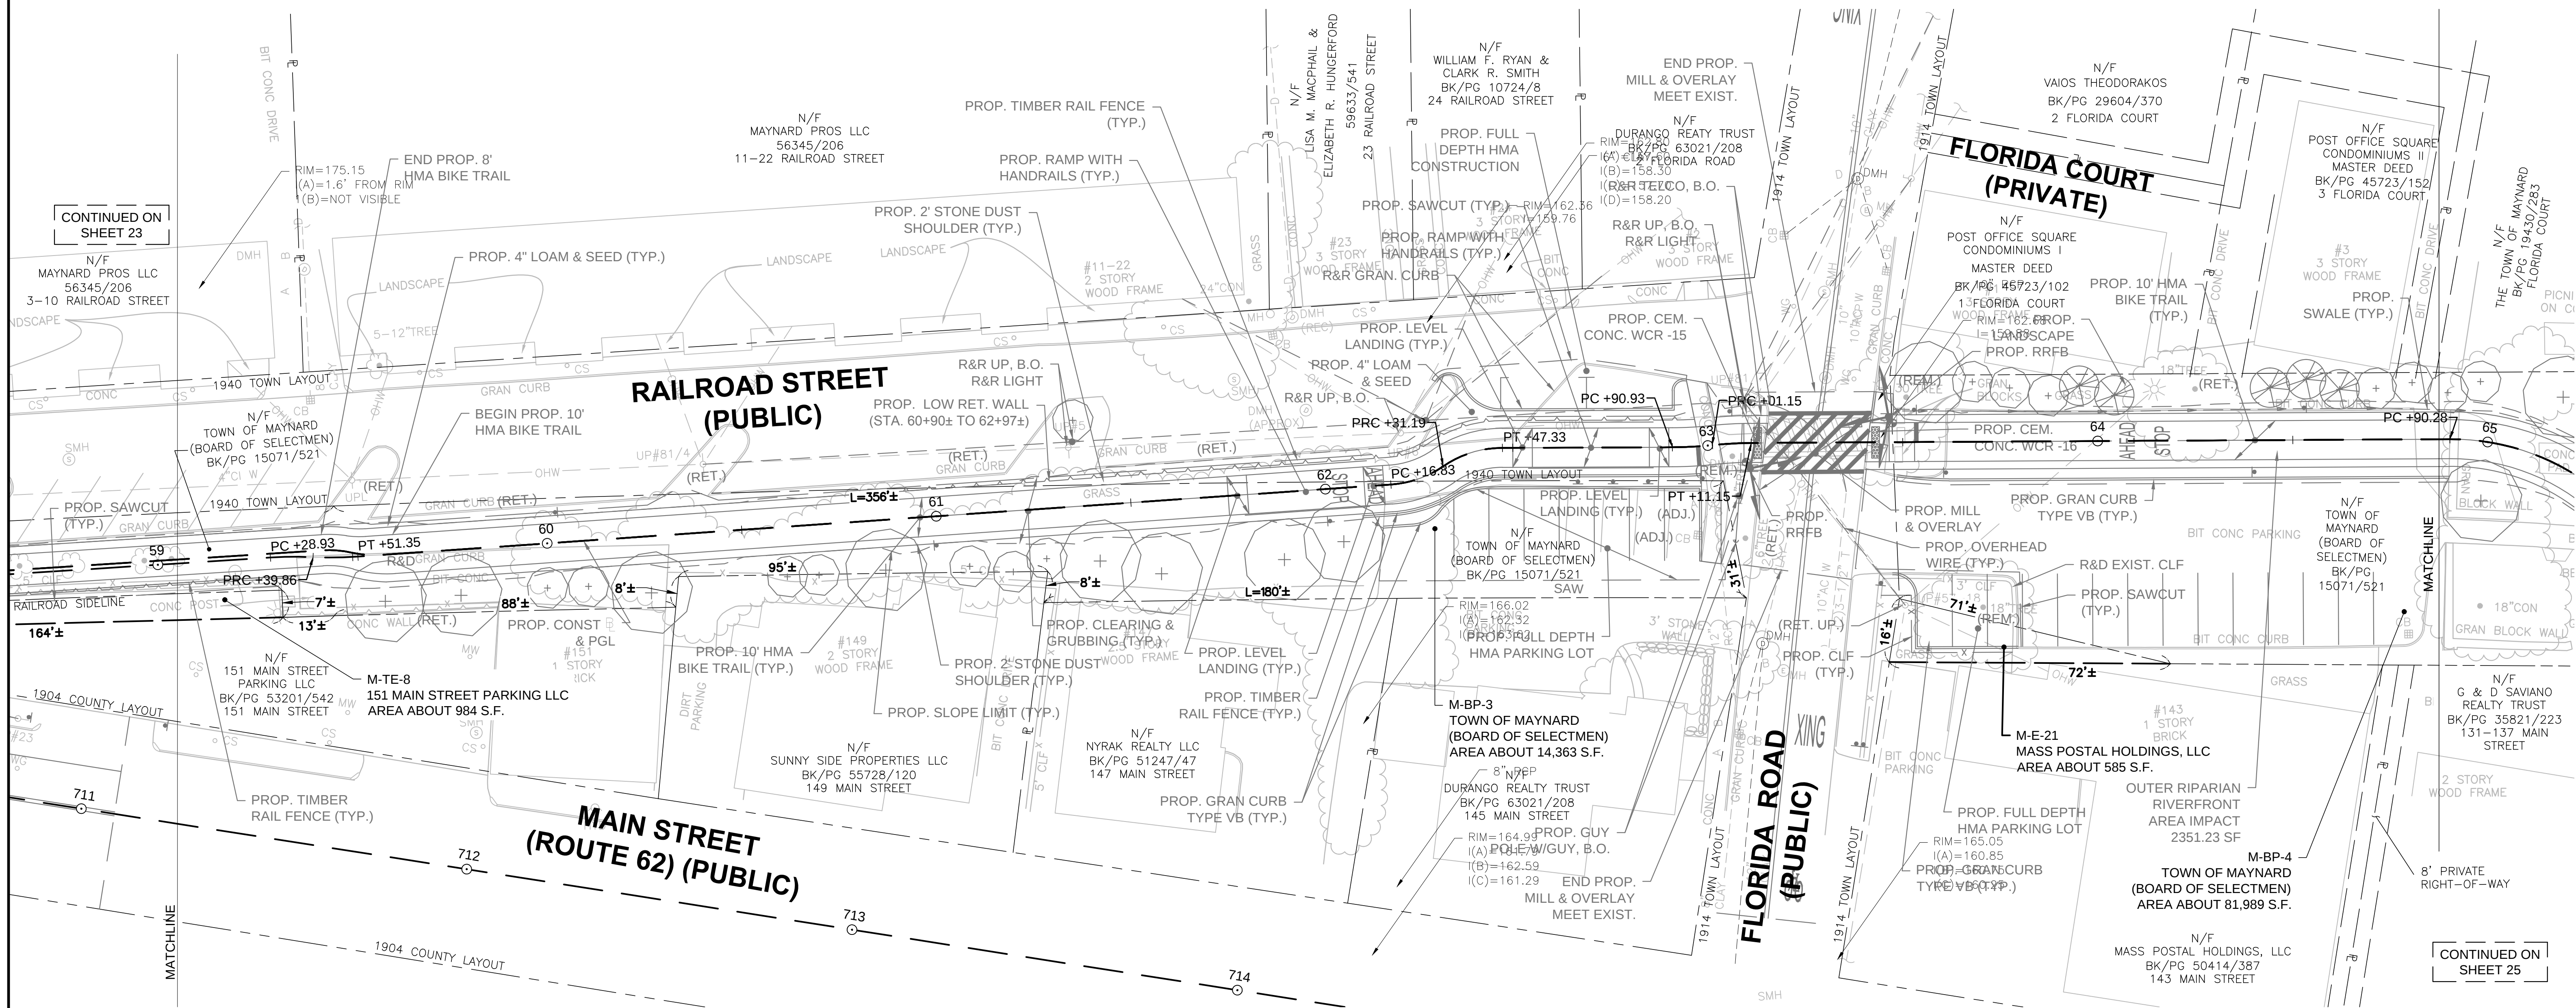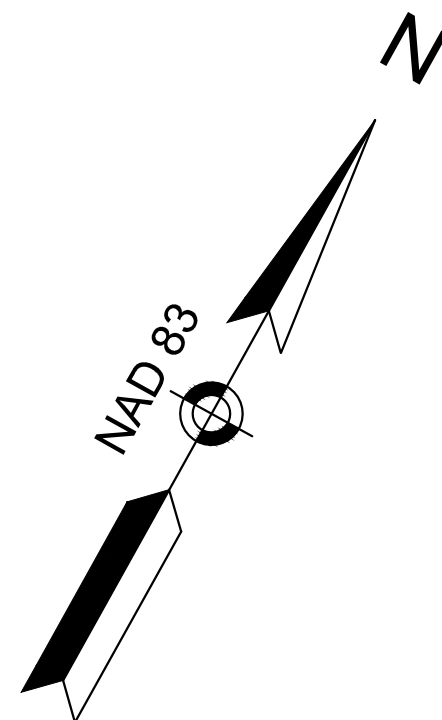


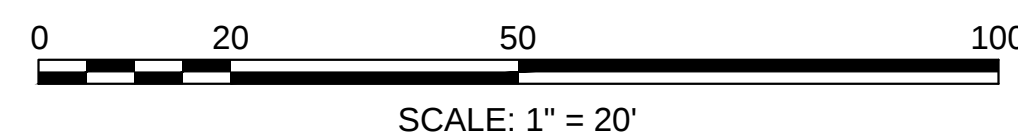

MAYNARD - ACTON
ASSABET RIVER RAIL TRAIL

STATE	FED. AID PROJ. NO.	SHEET NO.	TOTAL SHEETS
MA	-	26	45
PROJECT FILE NO.		604531	



PRELIMINARY RIGHT OF WAY
PROPERTY PLAN
SHEET 13 OF 32

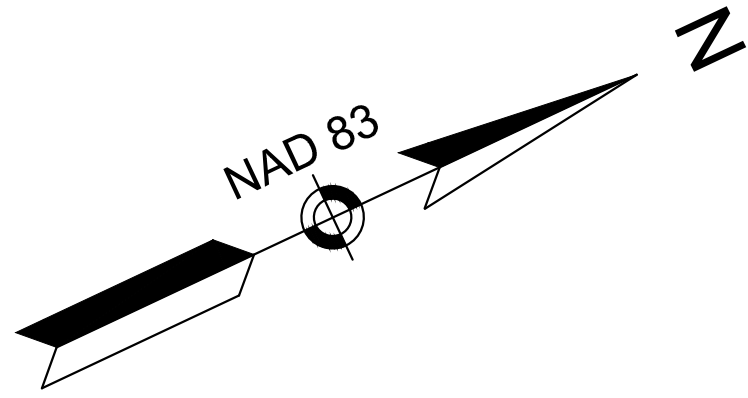

CONTINUED ON
SHEET 25


DETAIL 1
NOT TO SCALE

CONTINUED ON
SHEET 27

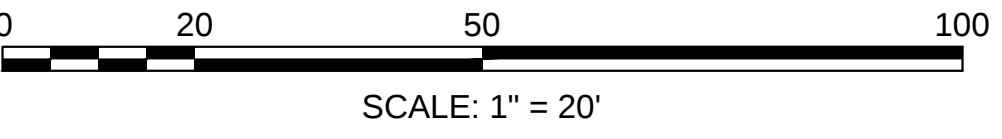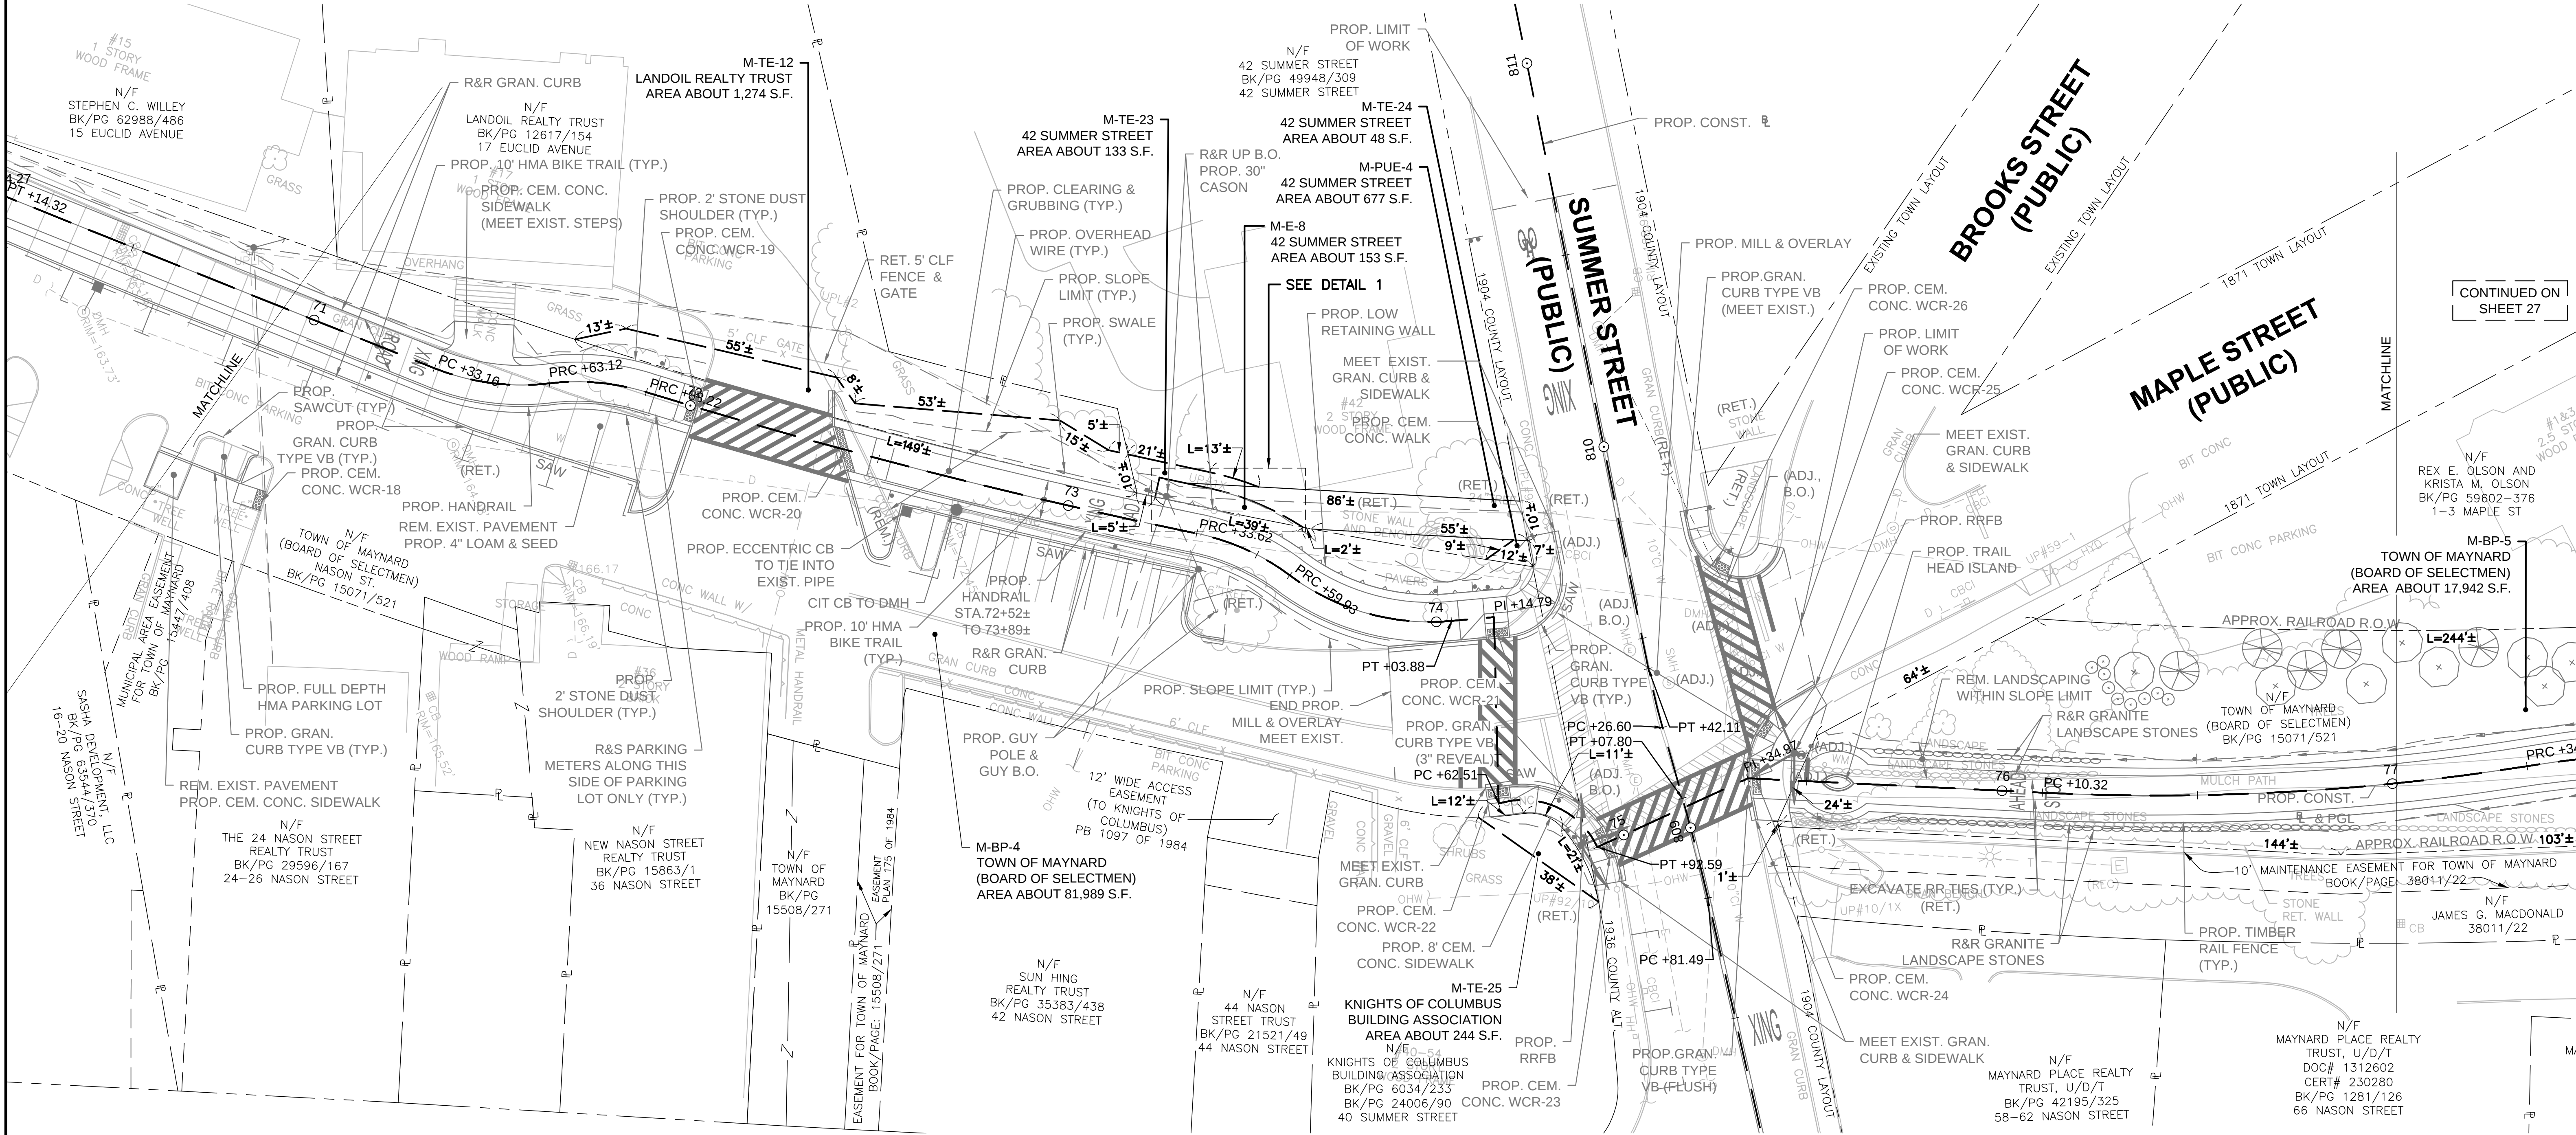

STATE	FED. AID PROJ. NO.	SHEET NO.	TOTAL SHEETS
MA	-	27	45
PROJECT FILE NO.		604531	

ACTON STREET
(PUBLIC)
COUNTY

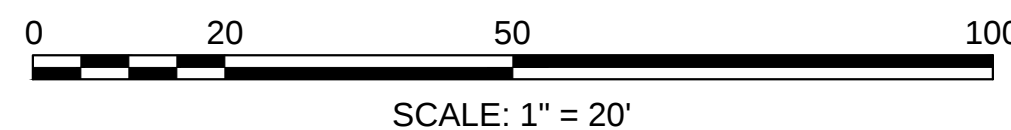


MAYNARD - ACTON
ASSABET RIVER RAIL TRAIL

STATE	FED. AID PROJ. NO.	SHEET NO.	TOTAL SHEETS
MA	-	28	45
PROJECT FILE NO.		604531	

PRELIMINARY RIGHT OF WAY
PROPERTY PLAN
SHEET 15 OF 32


604531_RV (PROPERTY PLAN) DWG
Plotted on 31-Aug-2015 2:29 PM

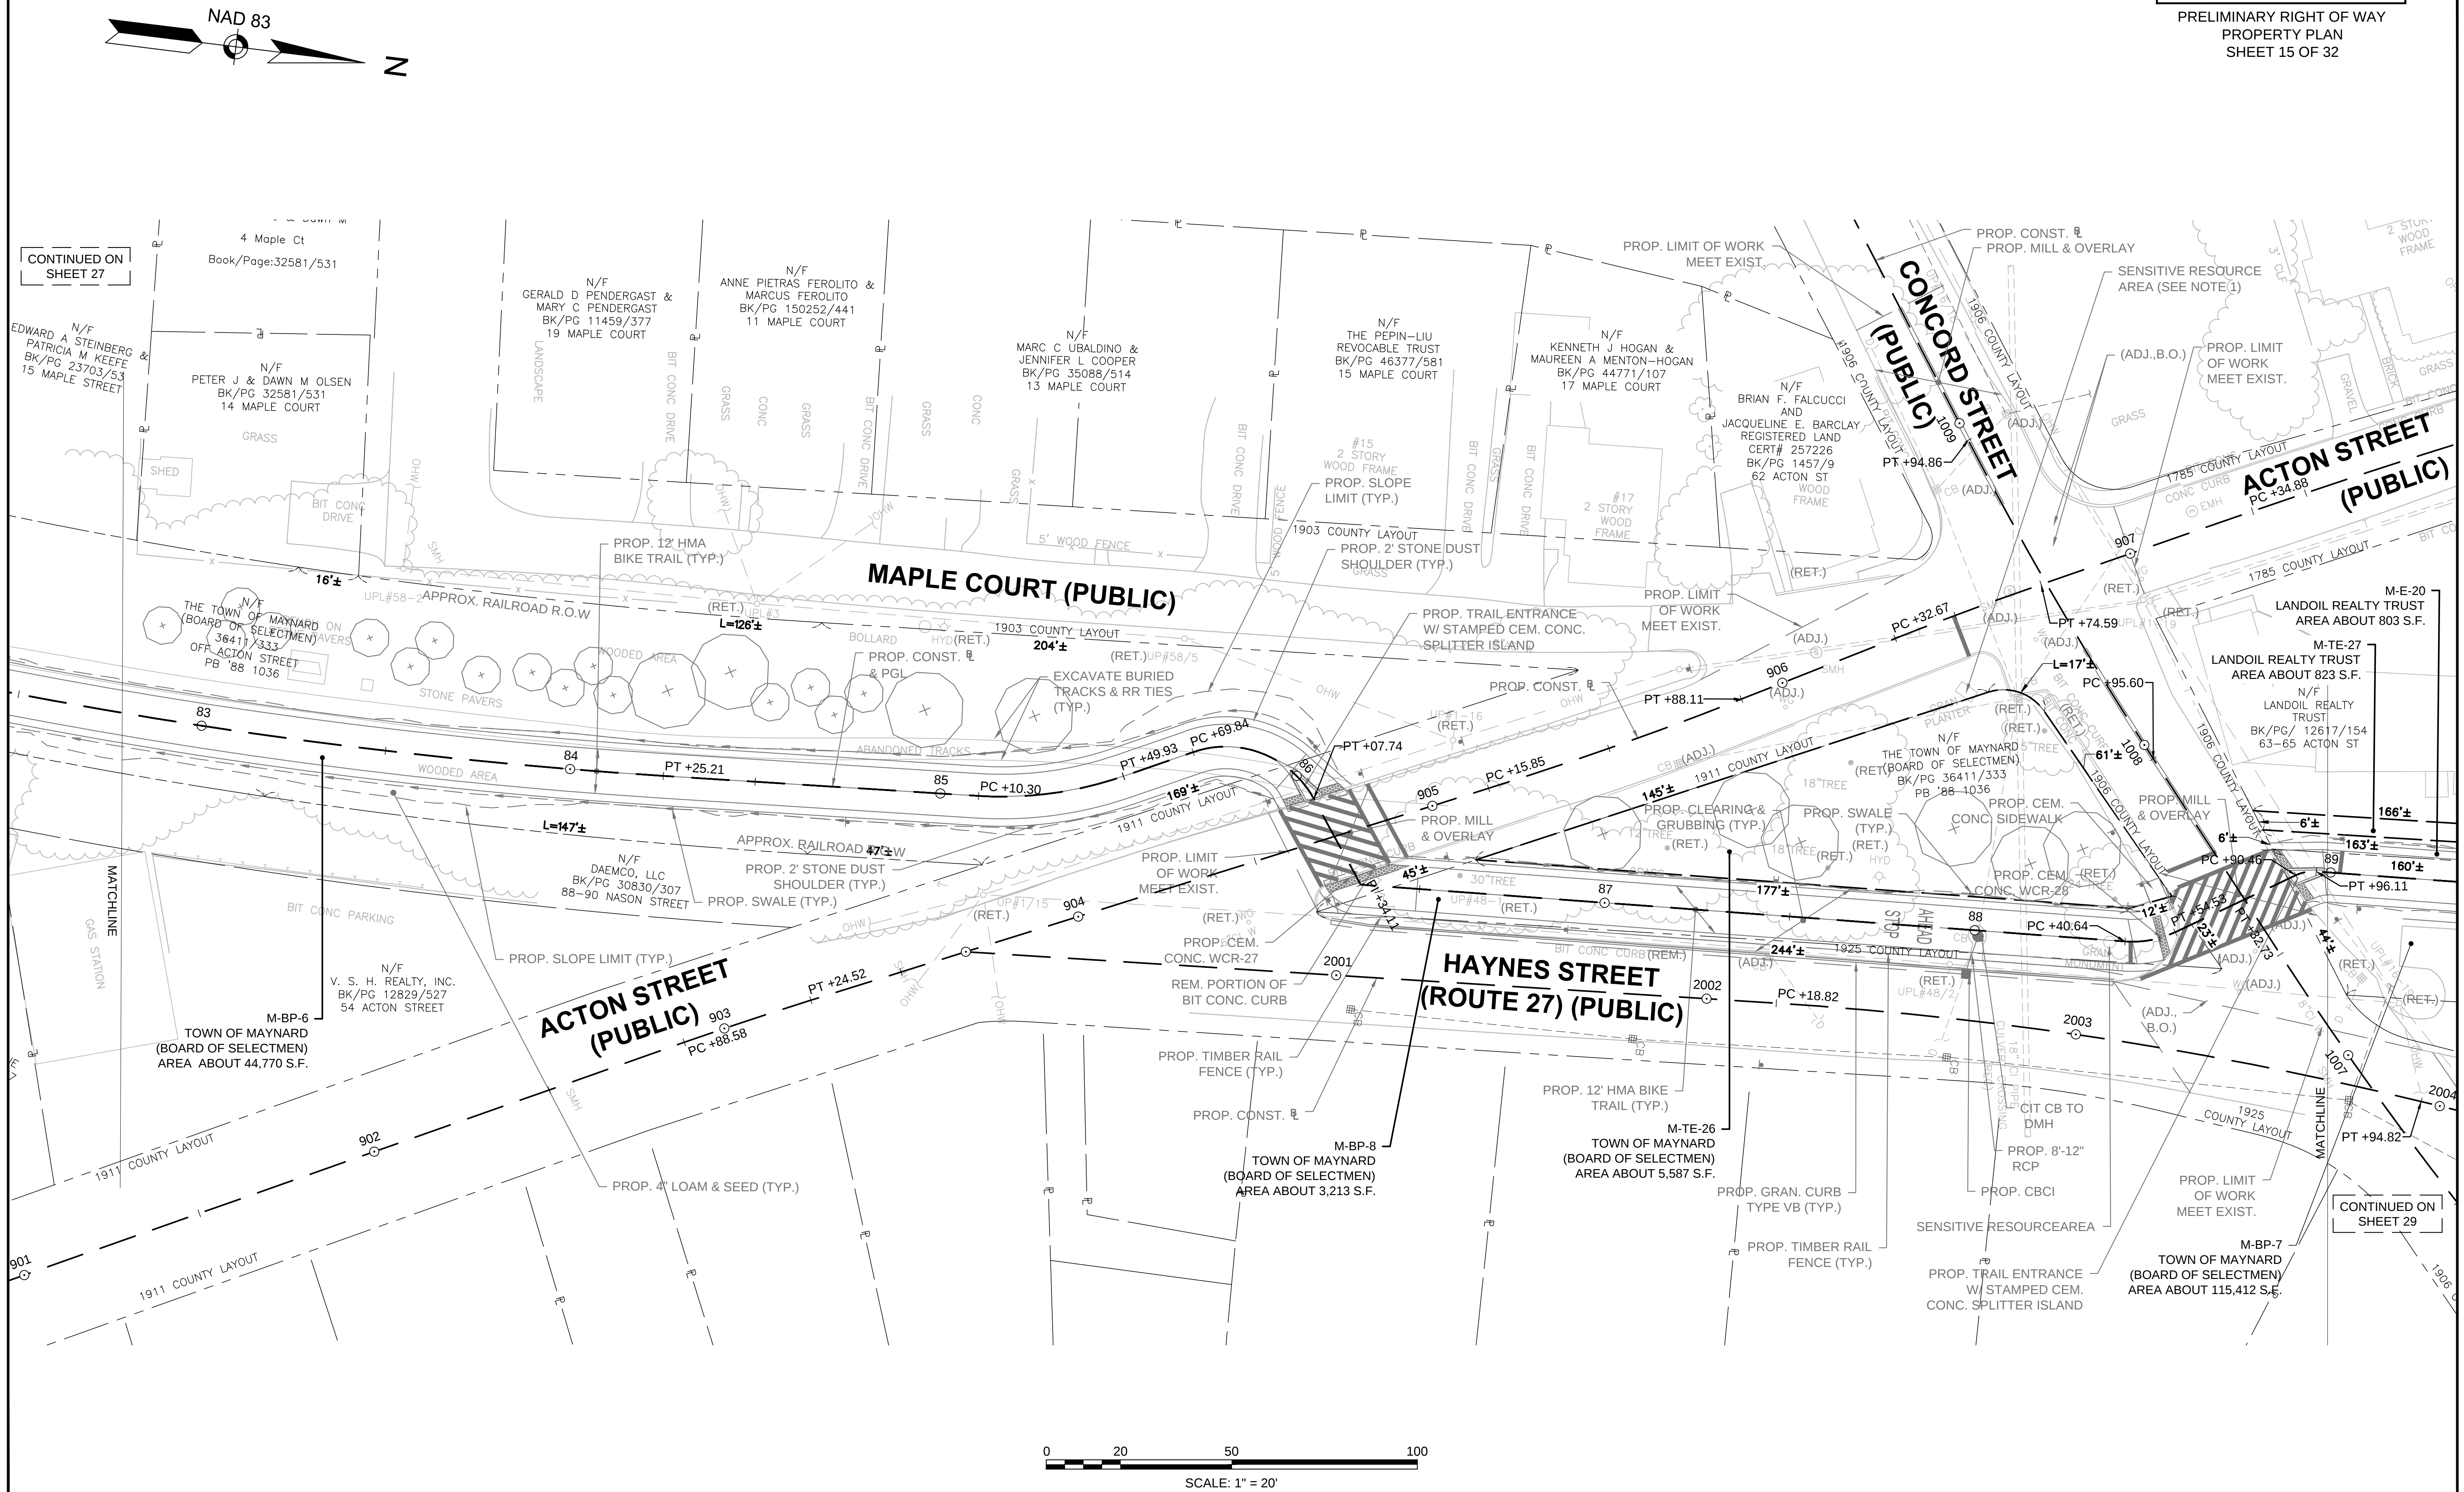

STATE	FED. AID PROJ. NO.	SHEET NO.	TOTAL SHEETS
MA	-	29	45
PROJECT FILE NO.		604531	

601531 DW/PROPERTY PLAN DWG Plotted on 31-Aug-2015 2:20 PM




CONTINUED ON
SHEET 30

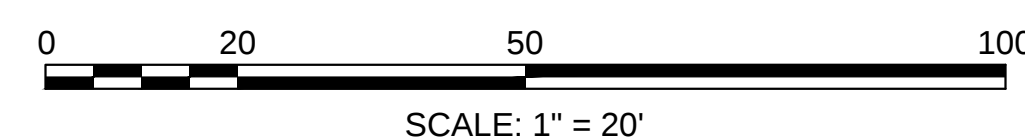


MAYNARD - ACTON
ASSABET RIVER RAIL TRAIL

STATE	FED. AID PROJ. NO.	SHEET NO.	TOTAL SHEETS
MA	-	30	45
PROJECT FILE NO.		604531	

PRELIMINARY RIGHT OF WAY
PROPERTY PLAN
SHEET 17 OF 32

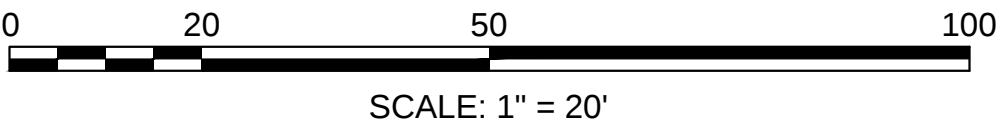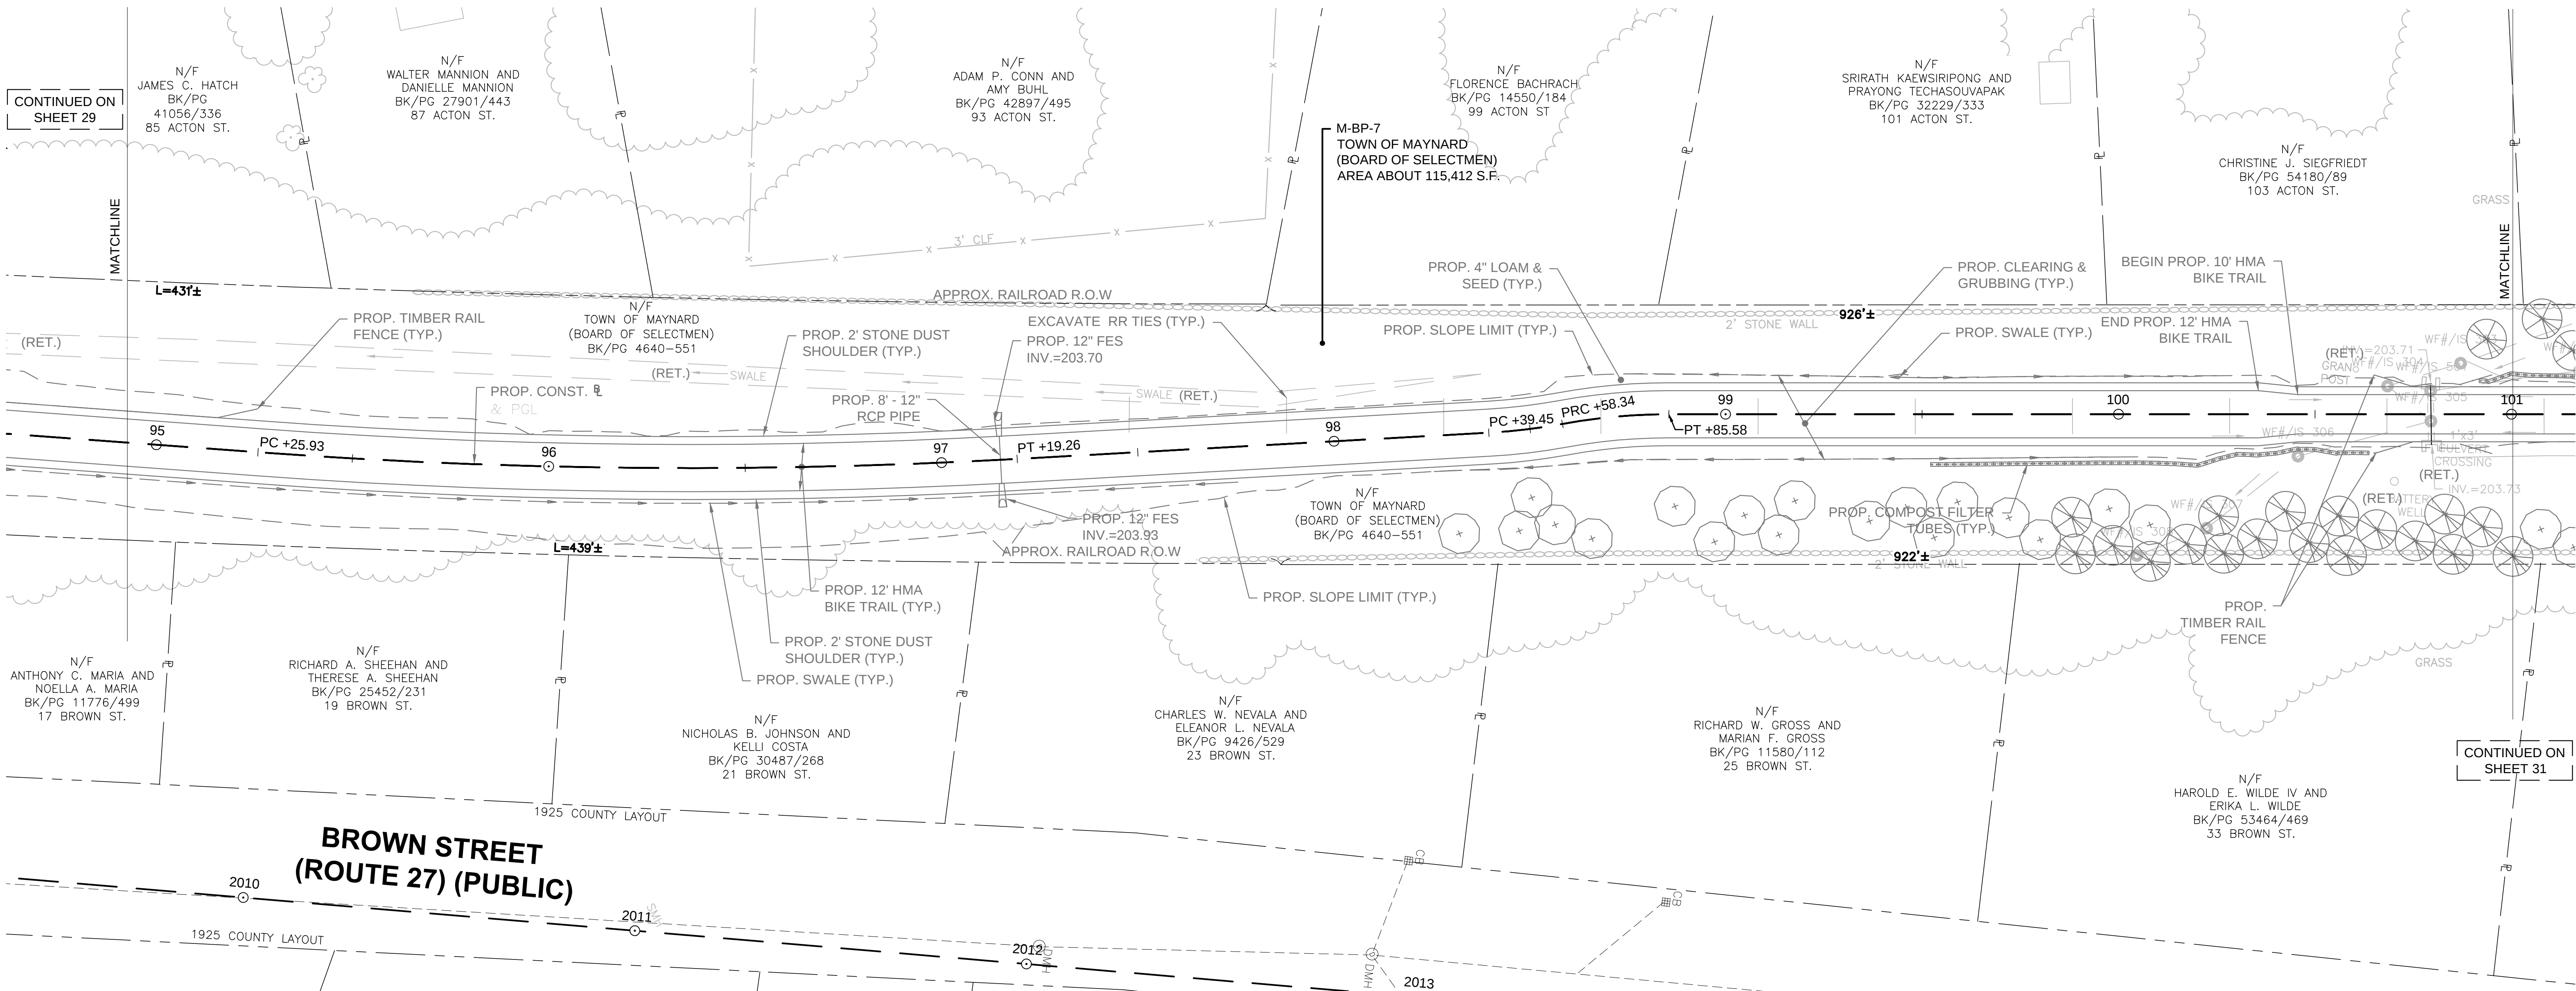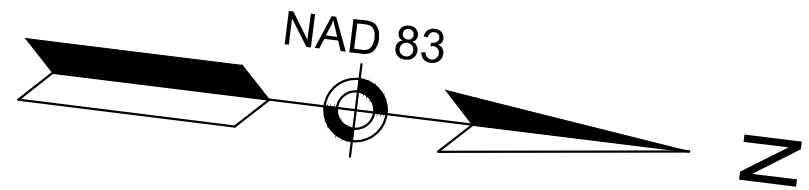


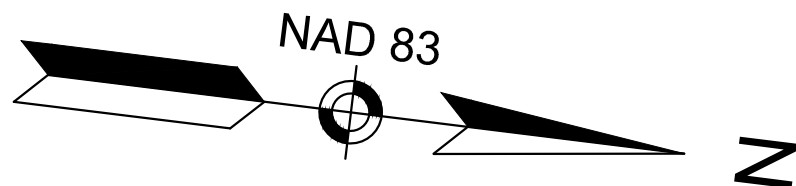

MAYNARD - ACTON
ASSABET RIVER RAIL TRAIL


STATE	FED. AID PROJ. NO.	SHEET NO.	TOTAL SHEETS
MA	-	31	45
PROJECT FILE NO.		604531	




PRELIMINARY RIGHT OF WAY
PROPERTY PLAN
SHEET 18 OF 32

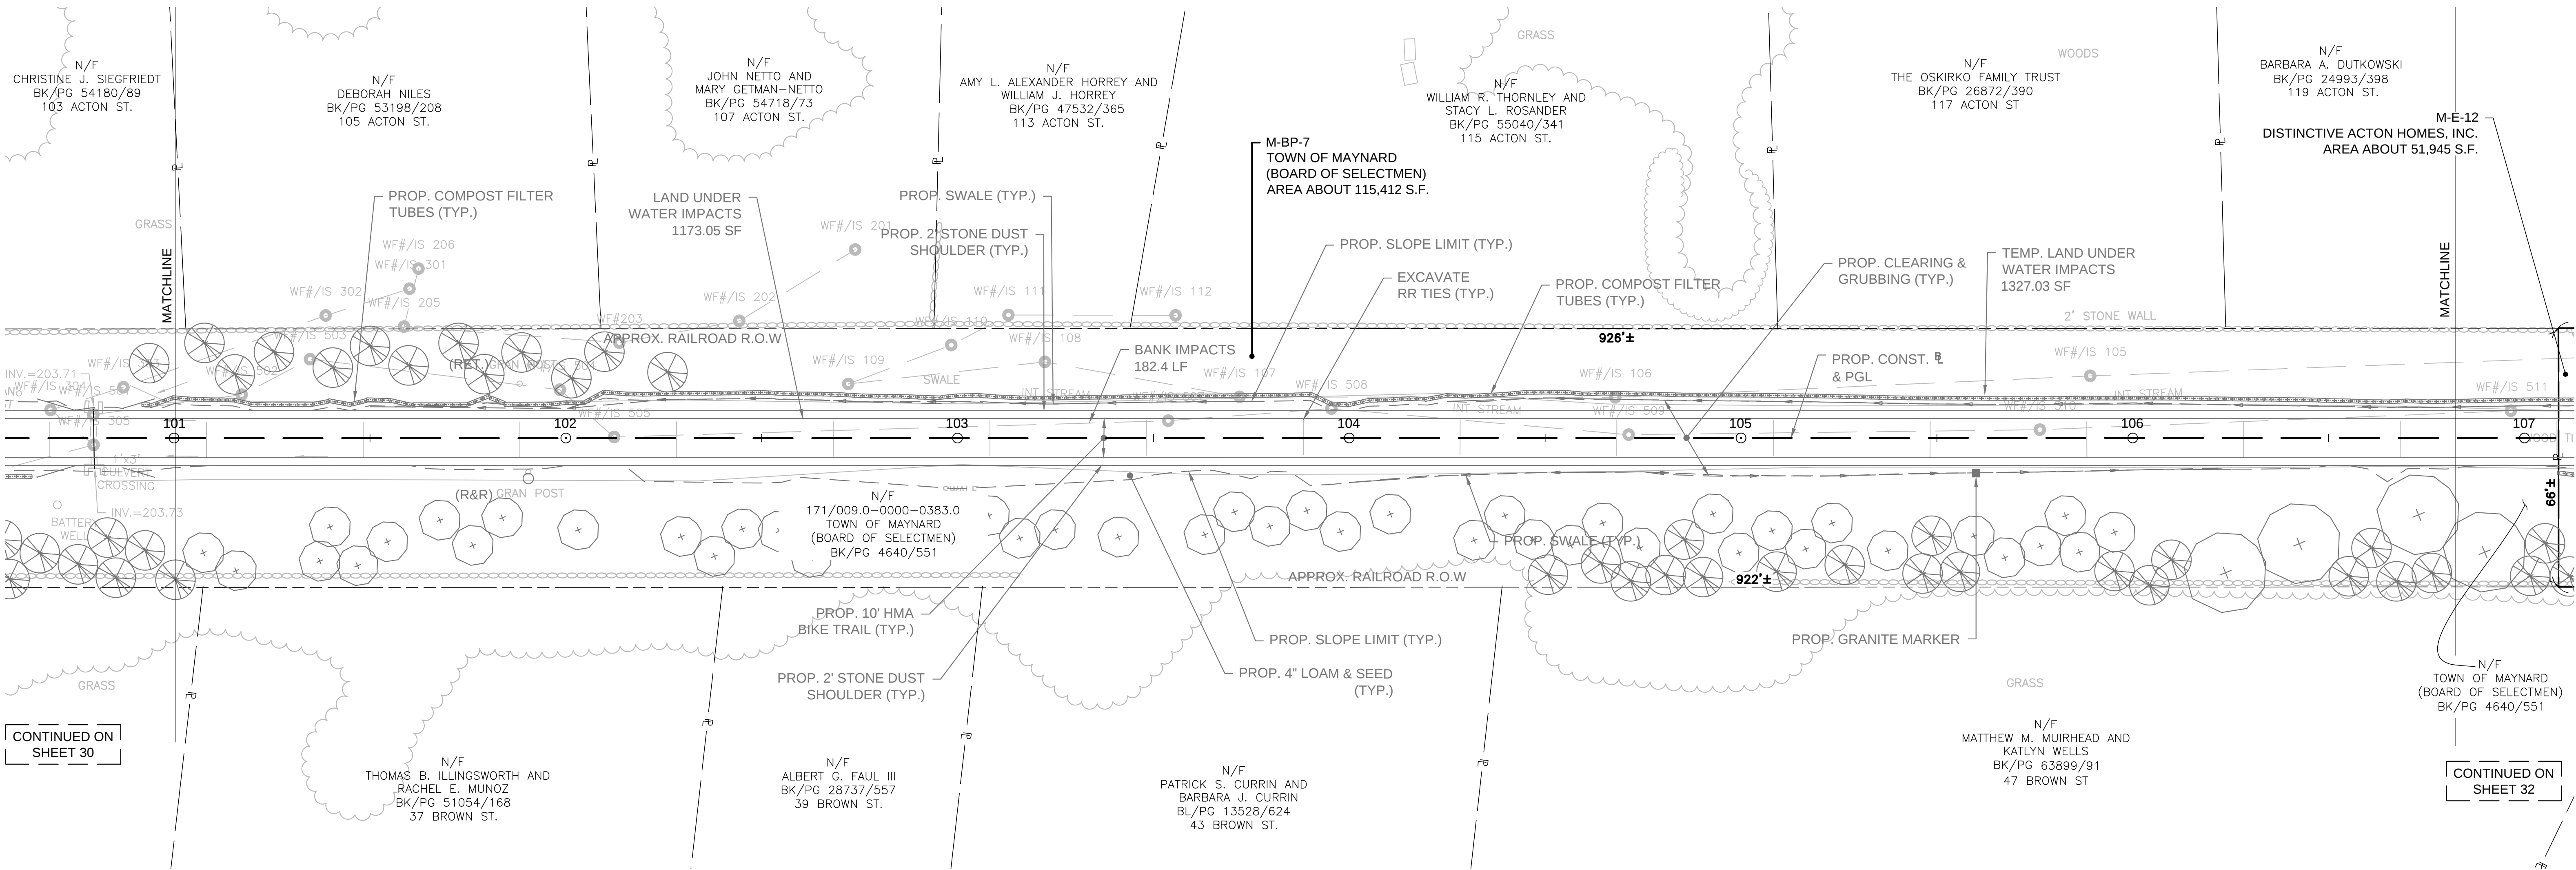

CONTINUED ON
SHEET 30

CONTINUED ON
SHEET 32



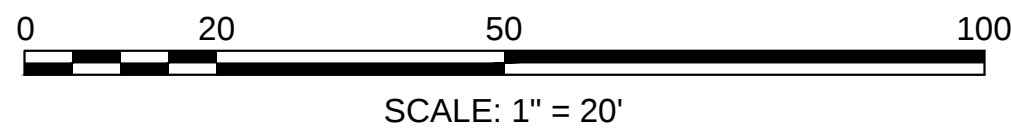


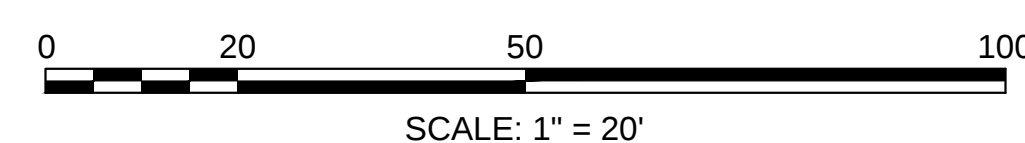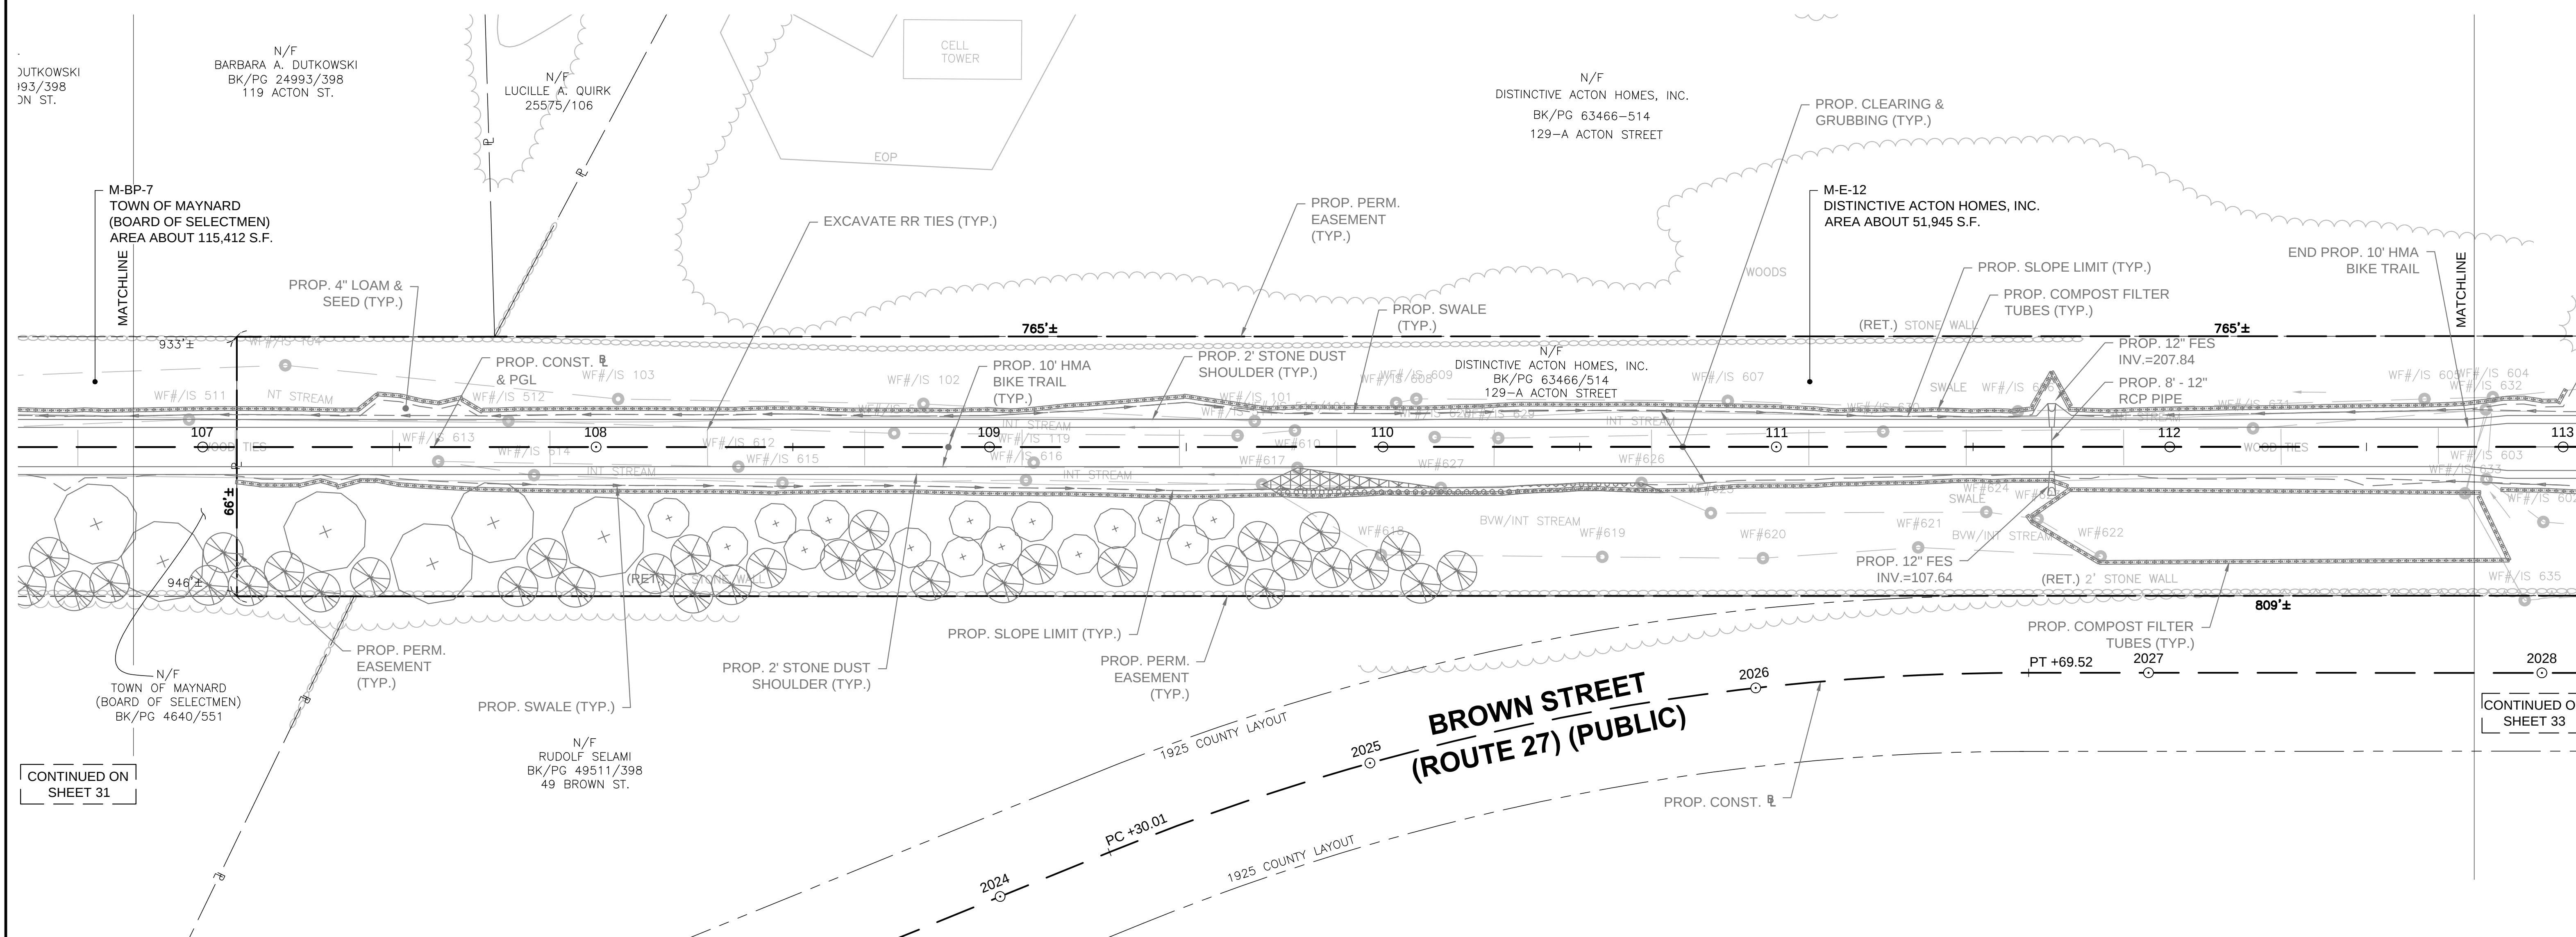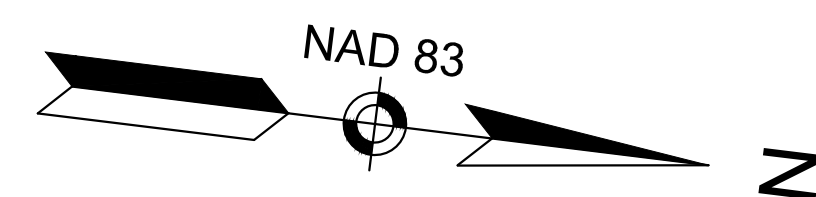

MAYNARD - ACTON
ASSABET RIVER RAIL TRAIL

STATE	FED. AID PROJ. NO.	SHEET NO.	TOTAL SHEETS
MA	-	33	45
PROJECT FILE NO.		604531	




PRELIMINARY RIGHT OF WAY
PROPERTY PLAN
SHEET 20 OF 32

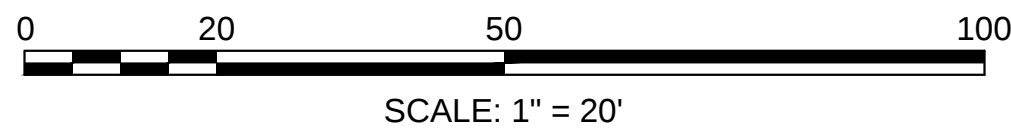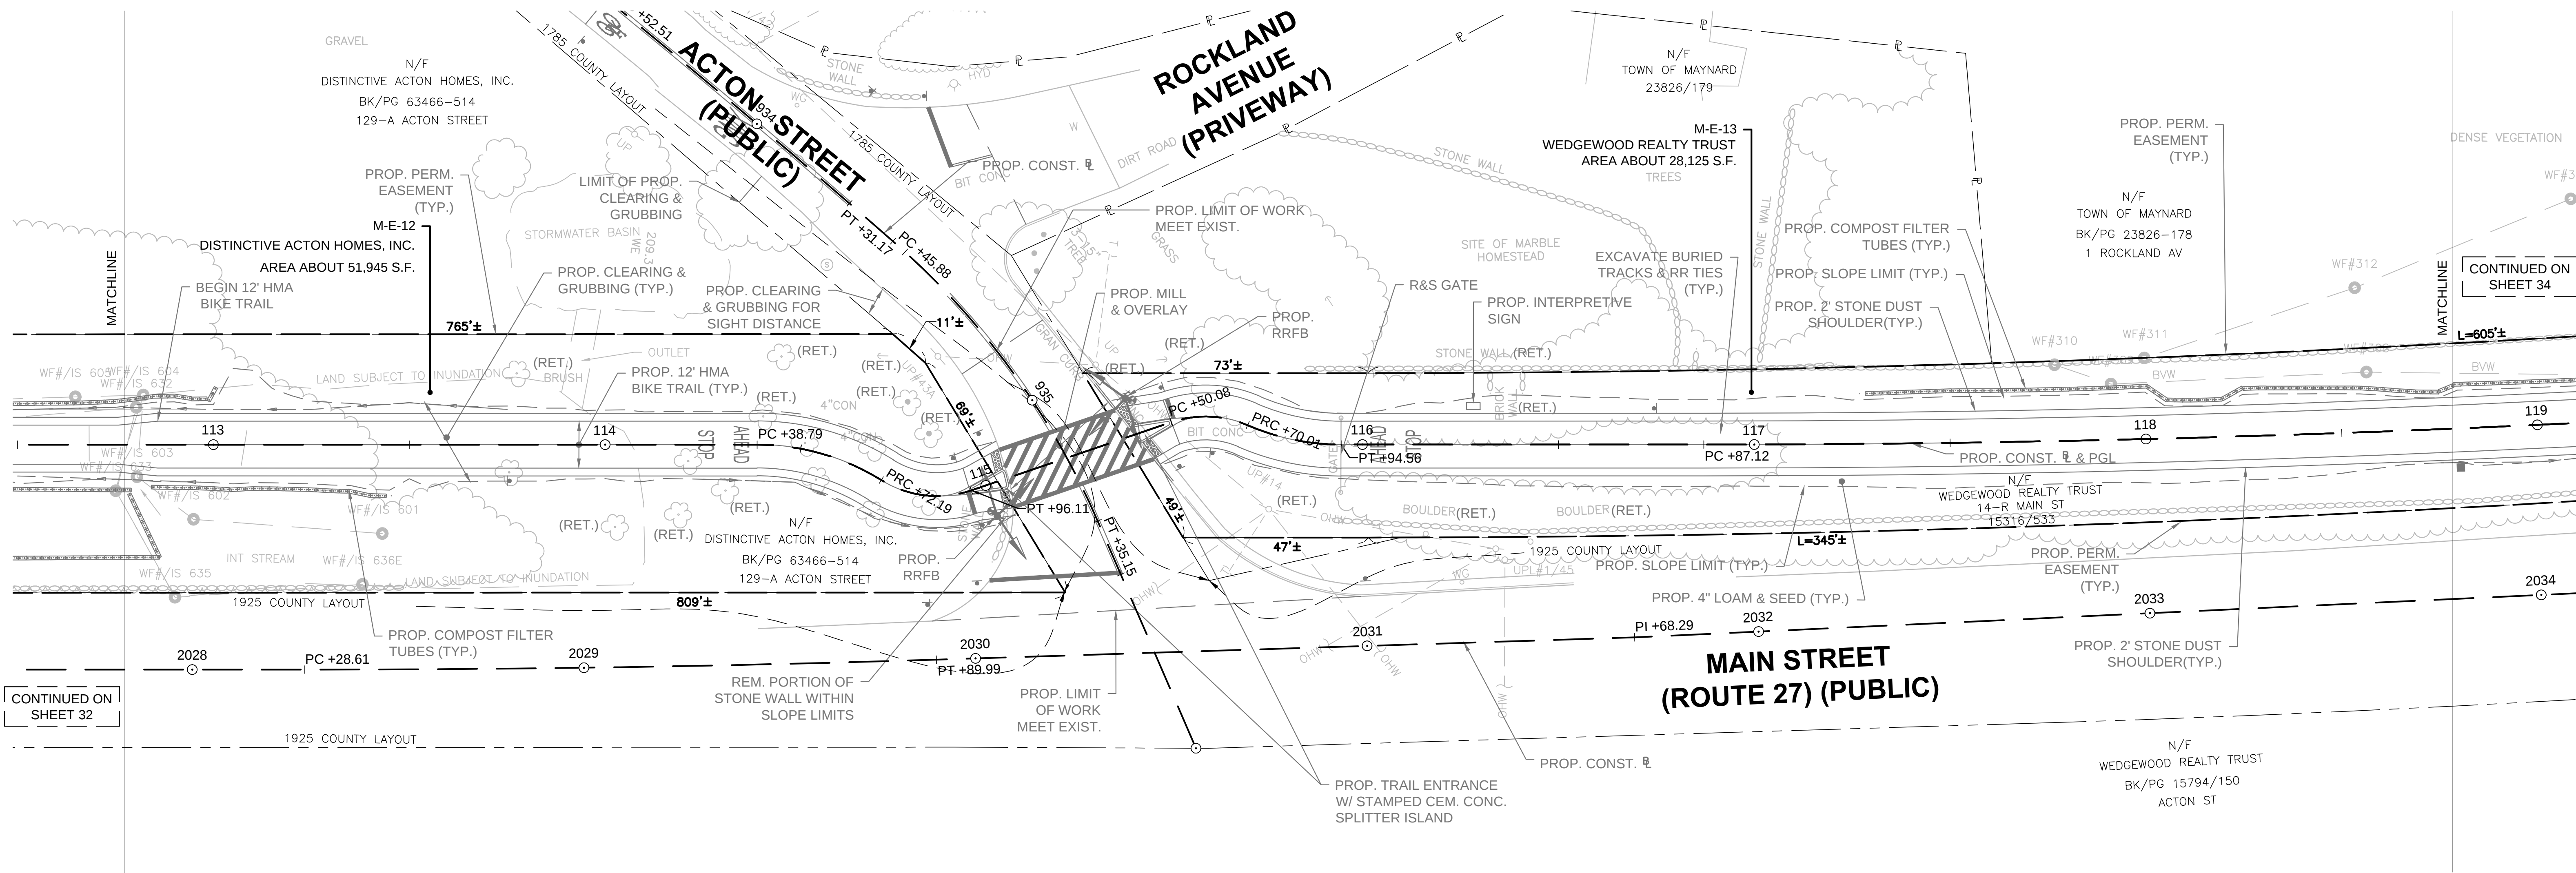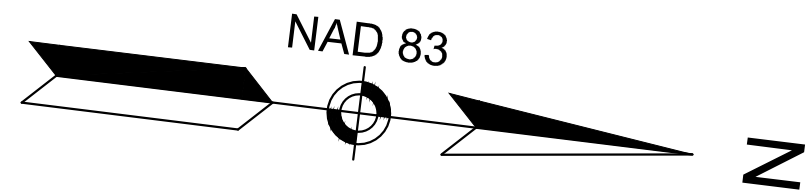

MAYNARD - ACTON
ASSABET RIVER RAIL TRAIL

STATE	FED. AID PROJ. NO.	SHEET NO.	TOTAL SHEETS
MA	-	34	45
PROJECT FILE NO.		604531	

PRELIMINARY RIGHT OF WAY
PROPERTY PLAN
SHEET 21 OF 32

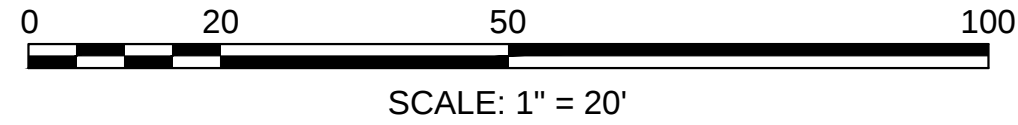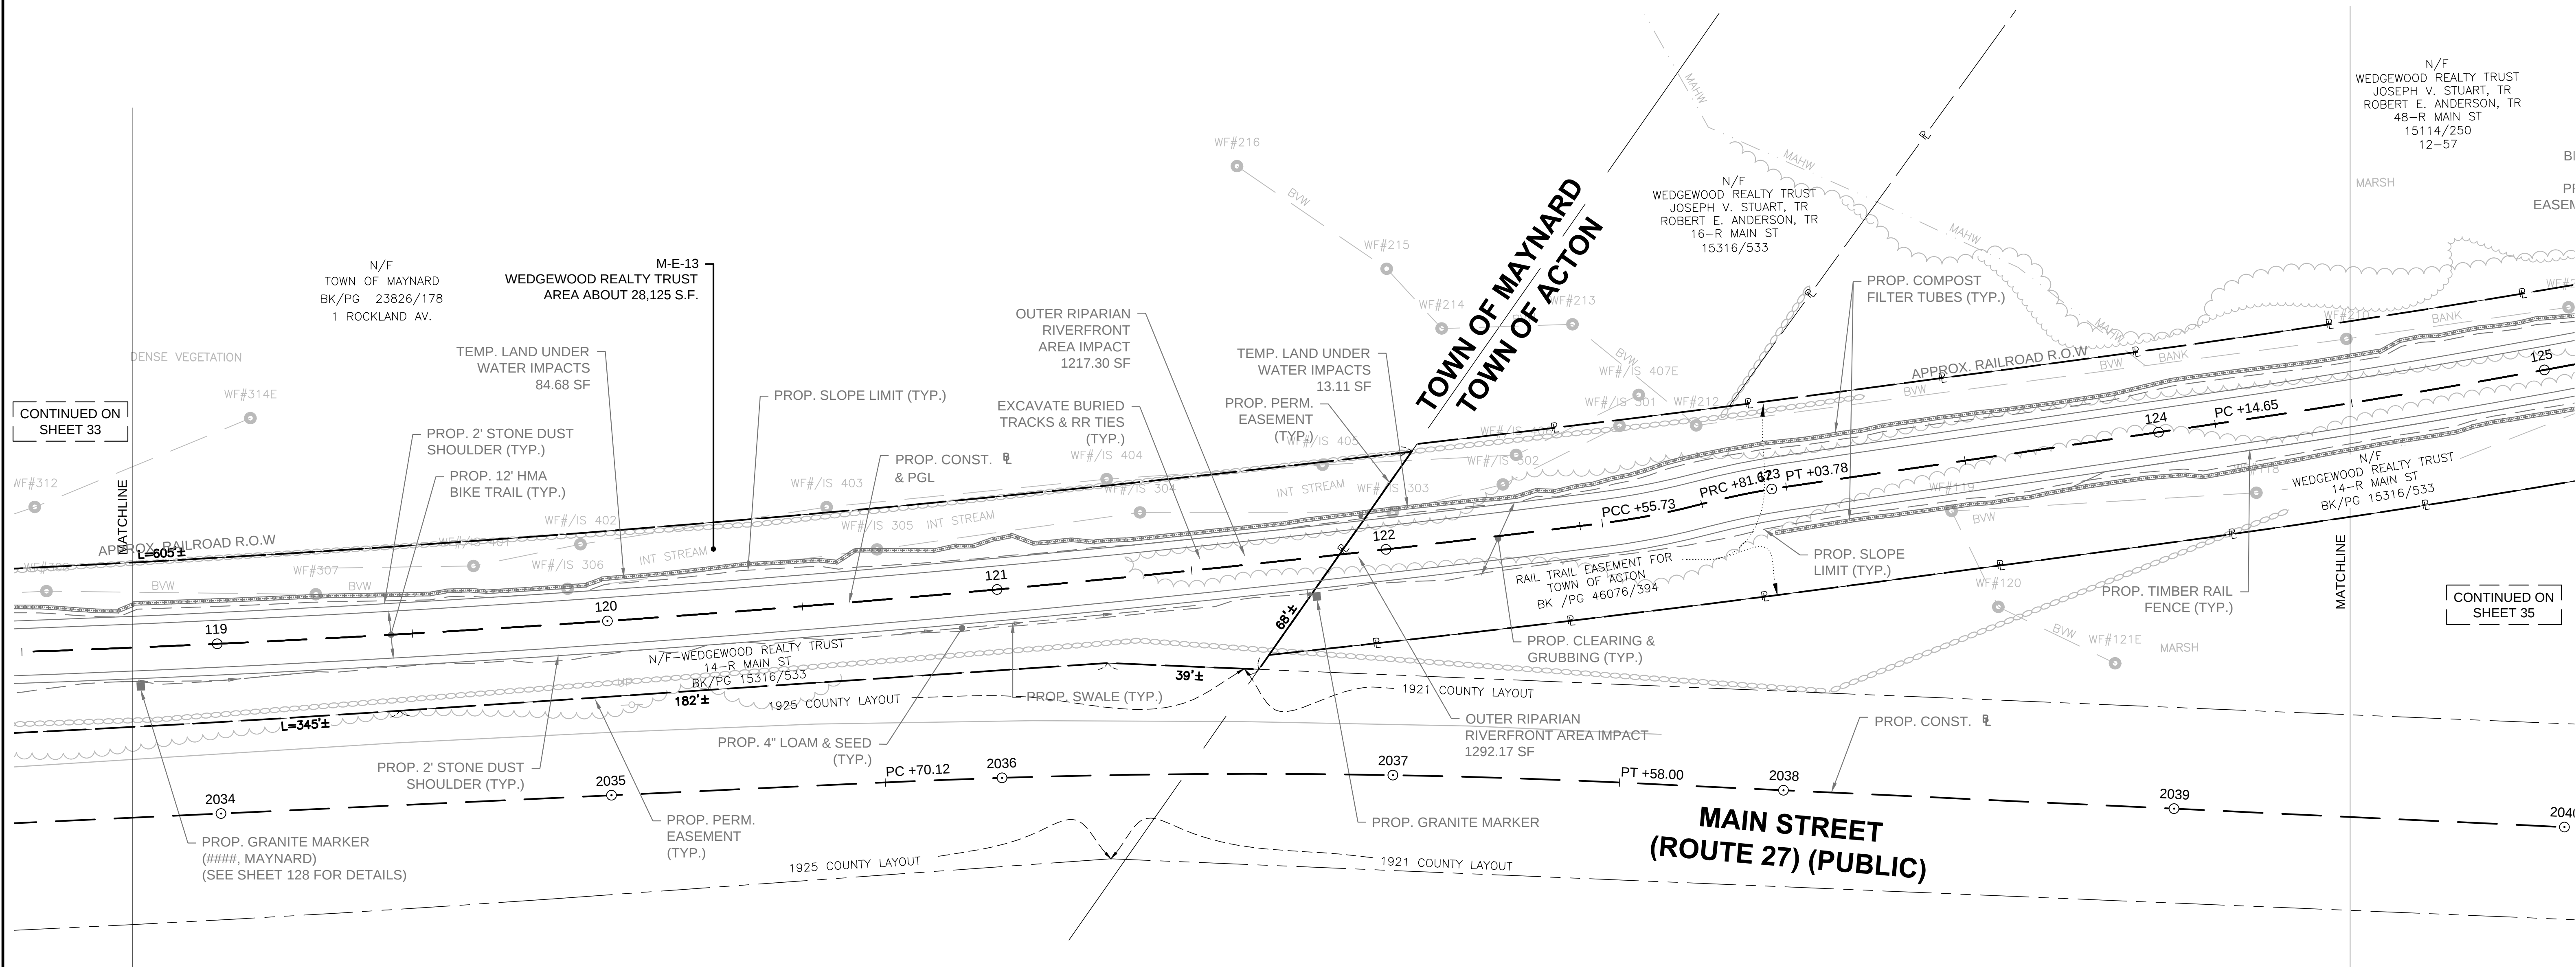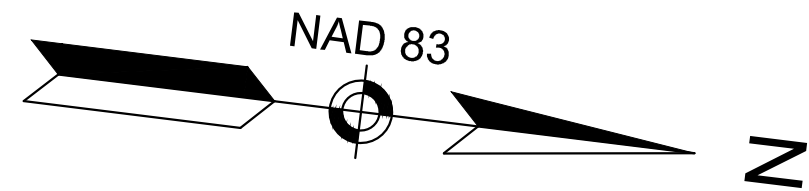


MAYNARD - ACTON
ASSABET RIVER RAIL TRAIL



STATE	FED. AID PROJ. NO.	SHEET NO.	TOTAL SHEETS
MA	-	35	45
PROJECT FILE NO.		604531	

PRELIMINARY RIGHT OF WAY
PROPERTY PLAN
SHEET 22 OF 32


604531_RW (PROPERTY PLAN).DWG Plotted on 31-Aug-2015 2:35 PM

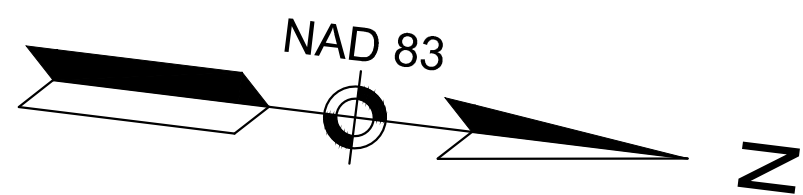

CONTINUED ON
SHEET 34

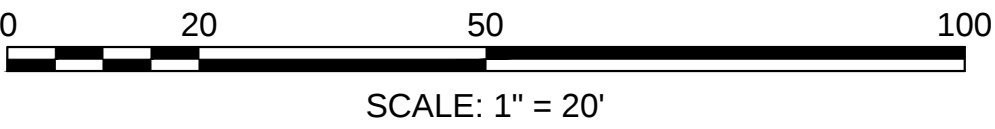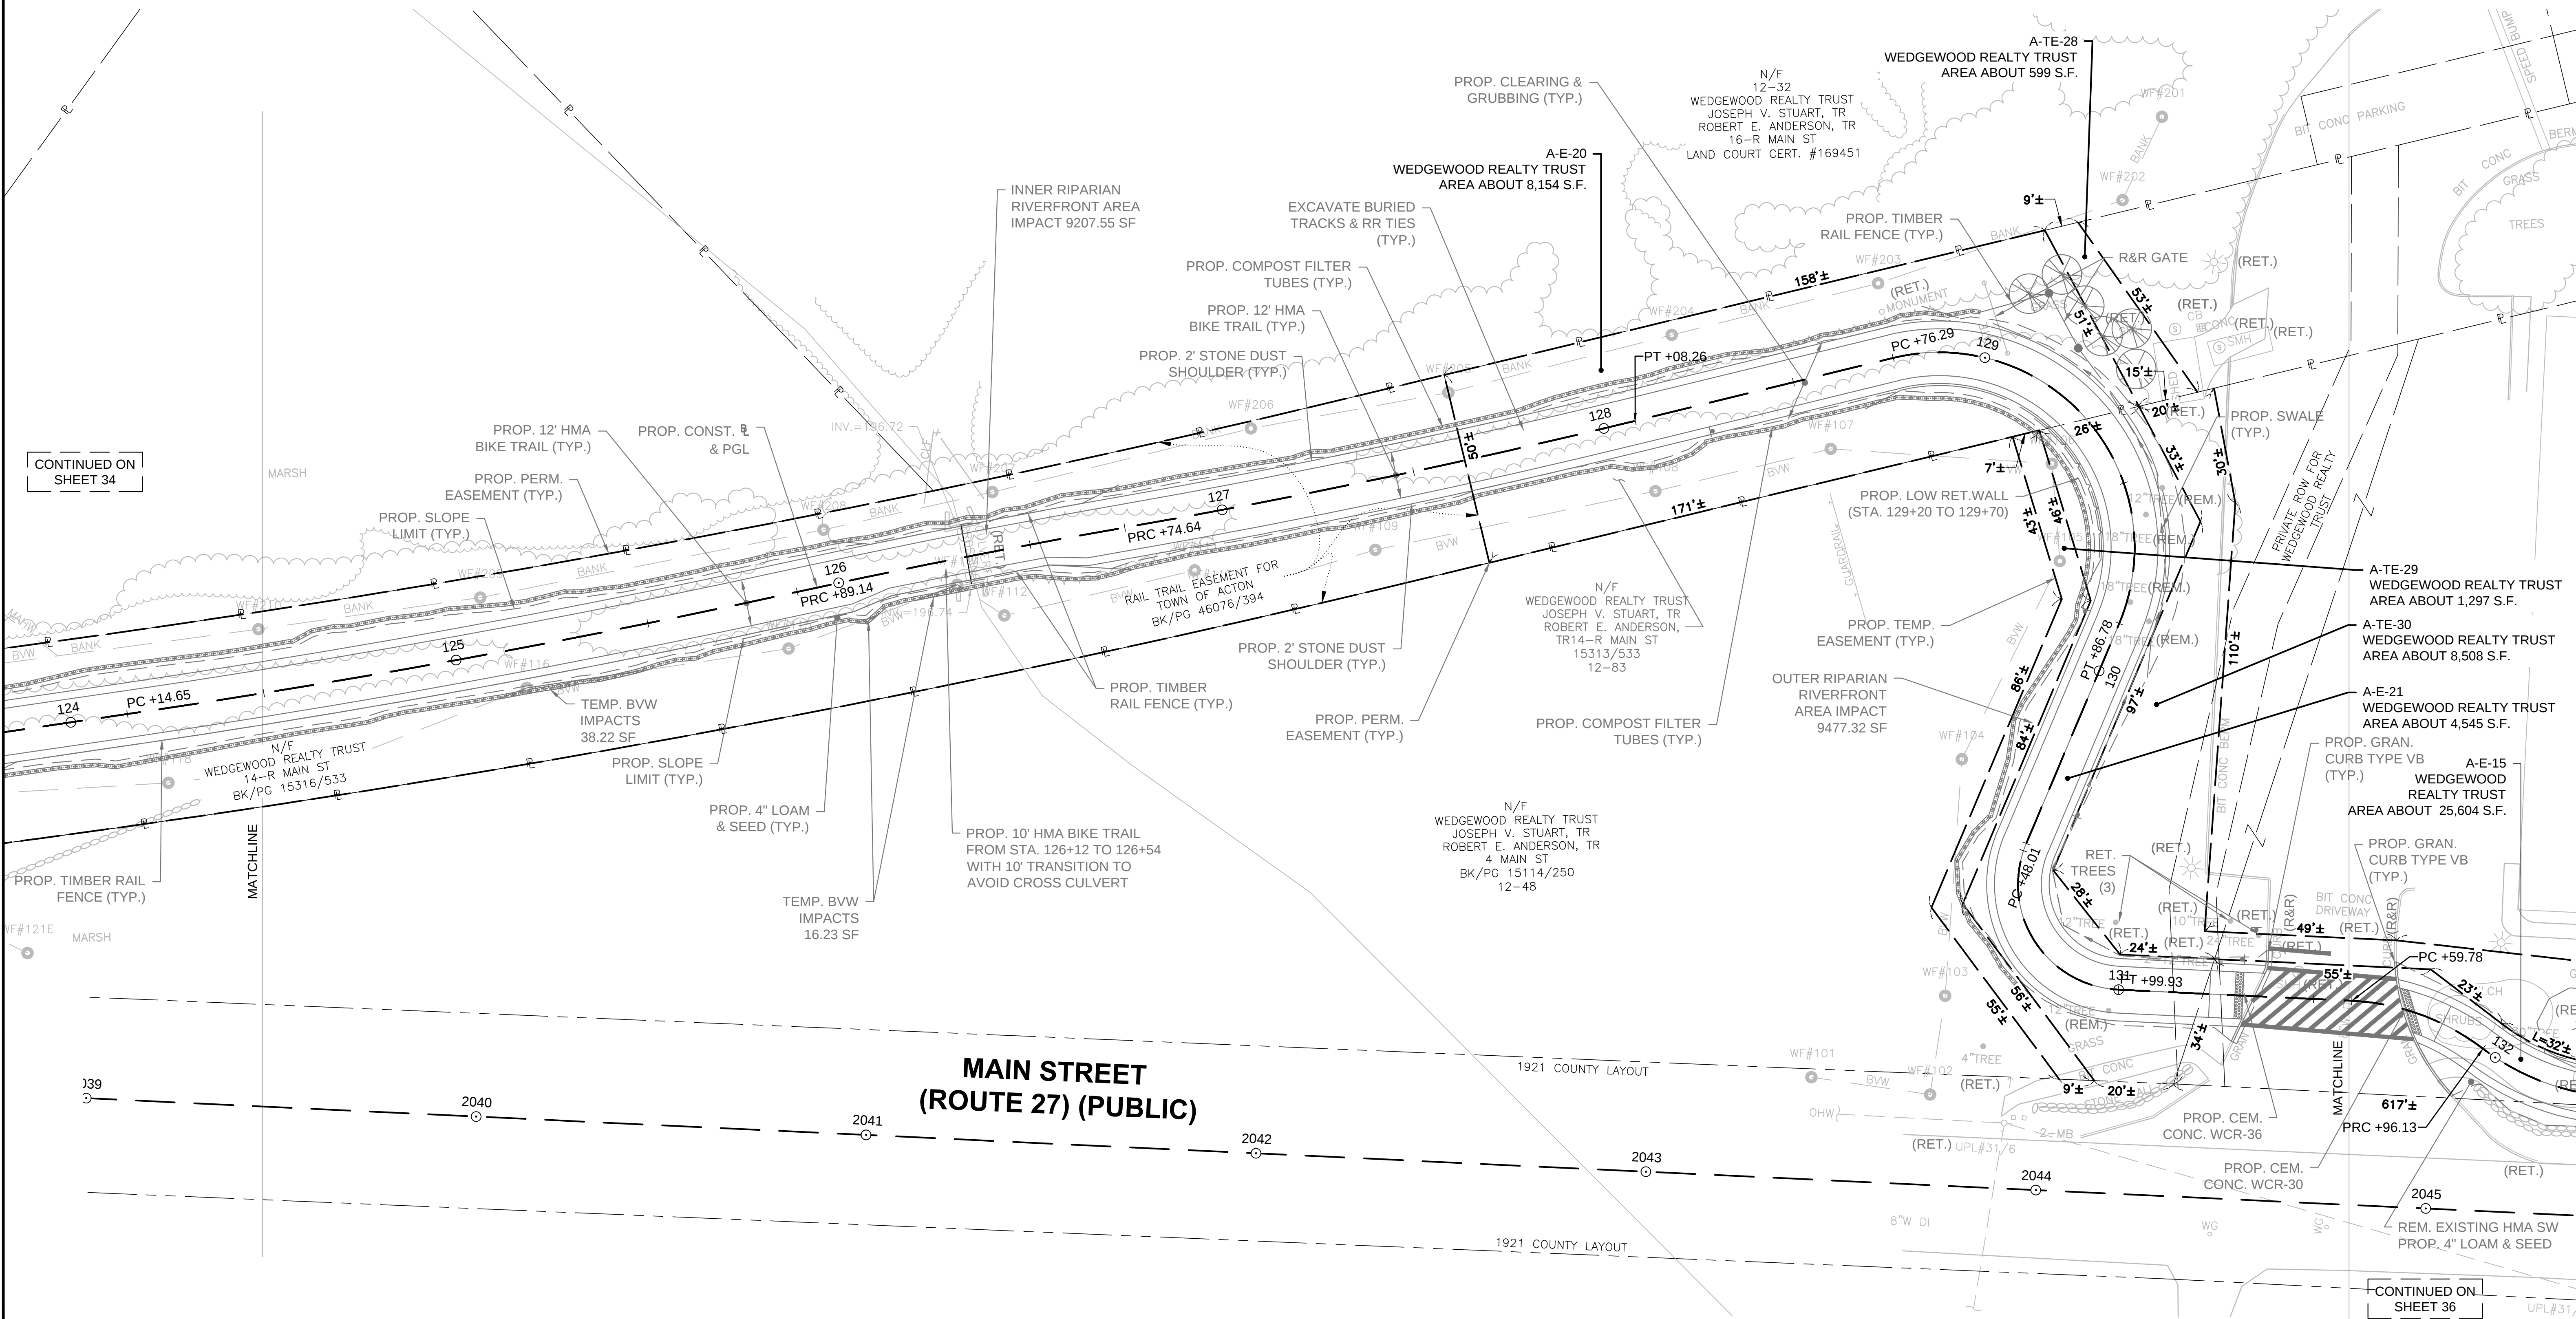

CONTINUED ON
SHEET 36

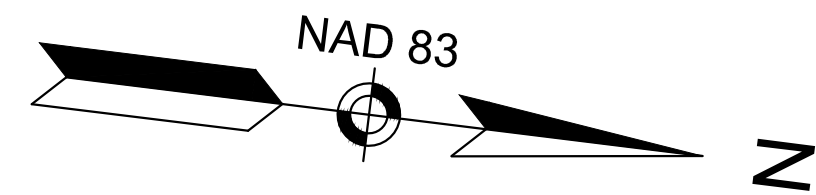



MAYNARD - ACTON
ASSABET RIVER RAIL TRAIL

STATE	FED. AID PROJ. NO.	SHEET NO.	TOTAL SHEETS
MA	-	36	45
PROJECT FILE NO.		604531	

PRELIMINARY RIGHT OF WAY
PROPERTY PLAN
SHEET 23 OF 32

CONTINUED ON
SHEET 35

CONTINUED ON
SHEET 37

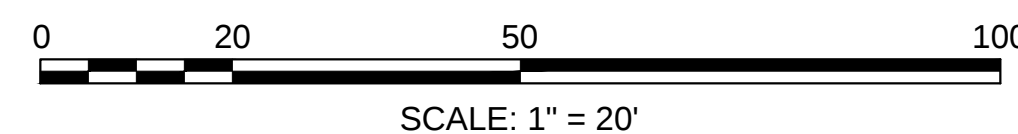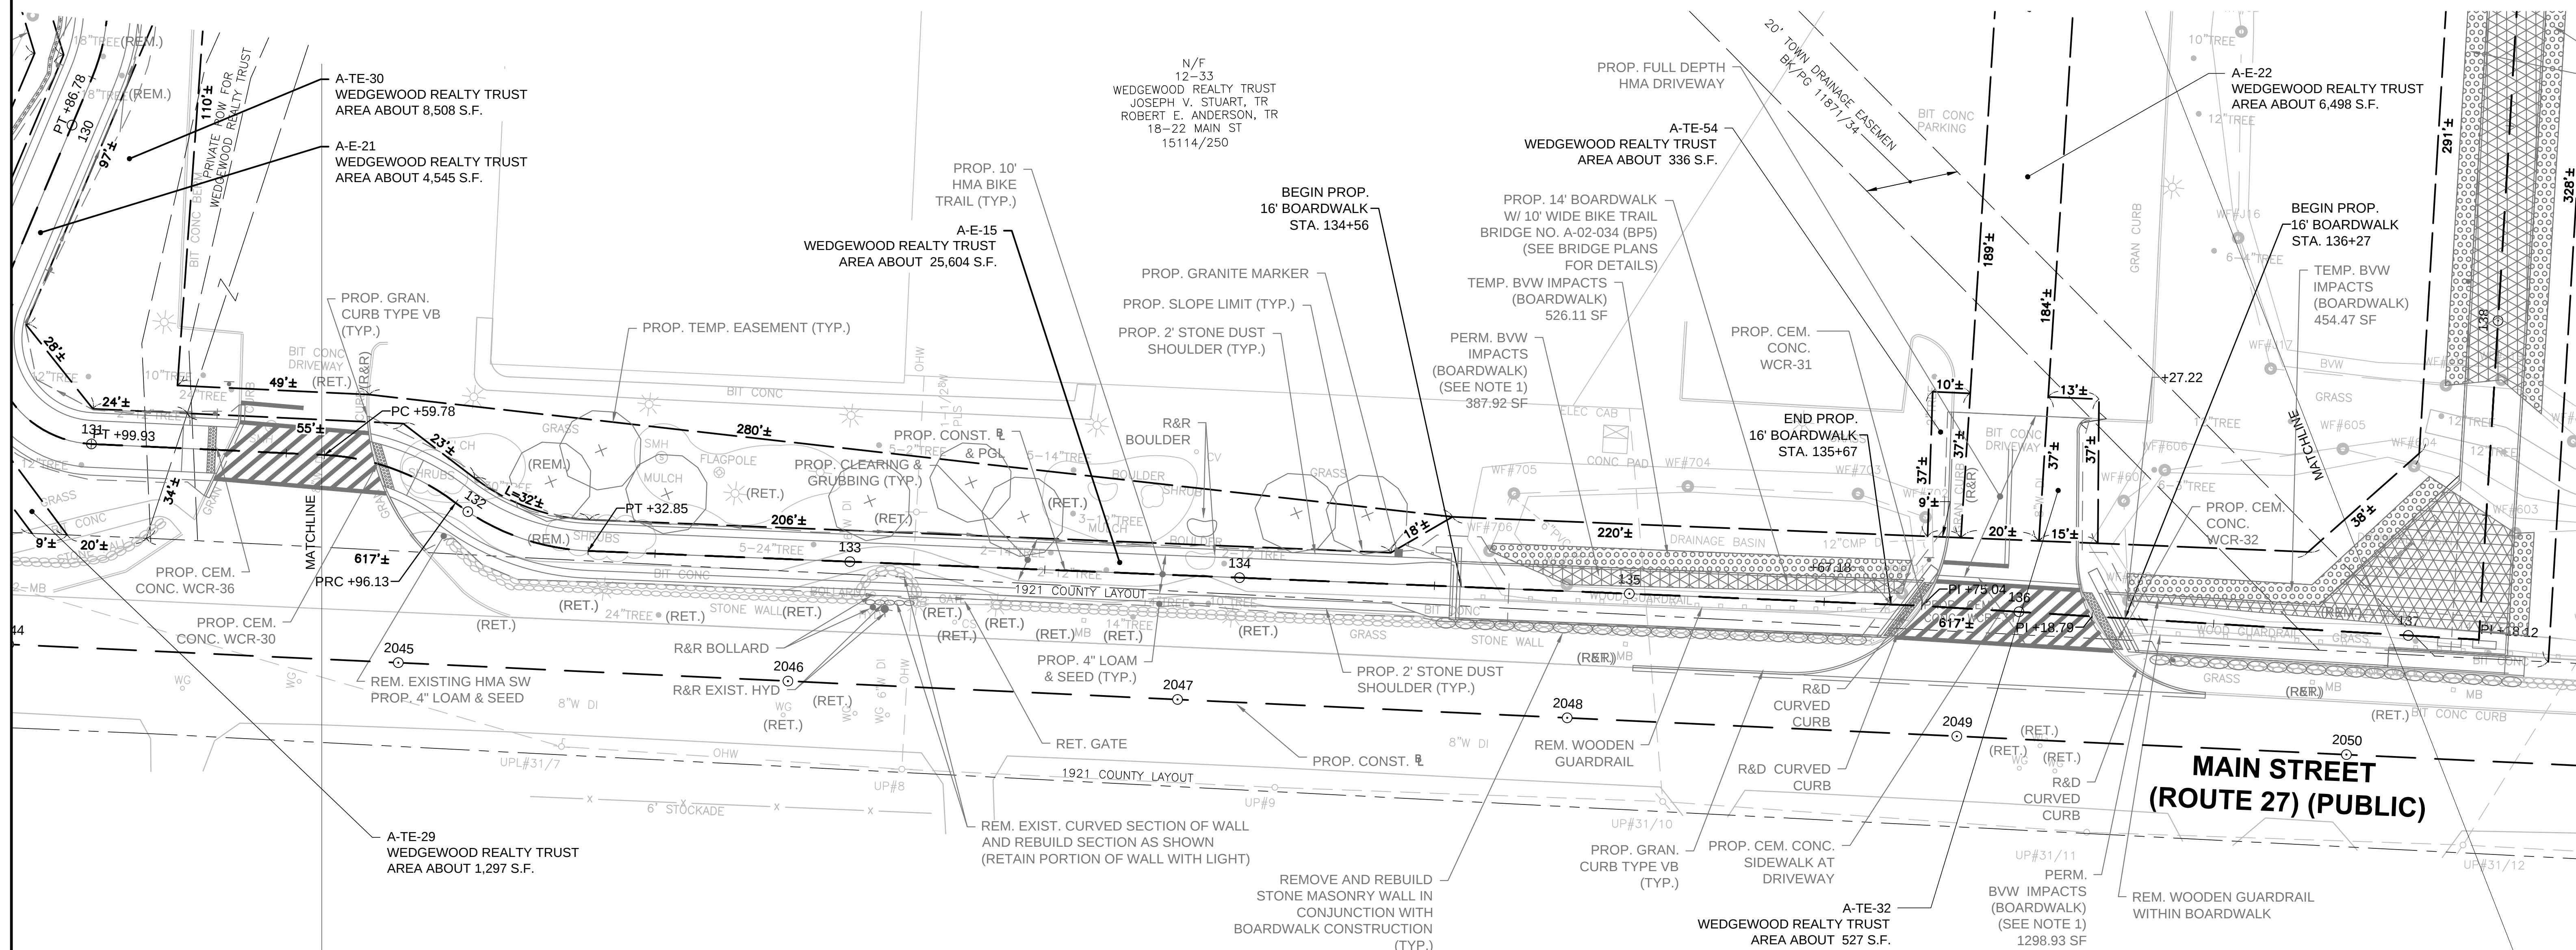


MAYNARD - ACTON
ASSABET RIVER RAIL TRAIL


STATE	FED. AID PROJ. NO.	SHEET NO.	TOTAL SHEETS
MA	-	37	45
PROJECT FILE NO.		604531	

PRELIMINARY RIGHT OF WAY
PROPERTY PLAN
SHEET 24 OF 32

CONTINUED ON
SHEET 36

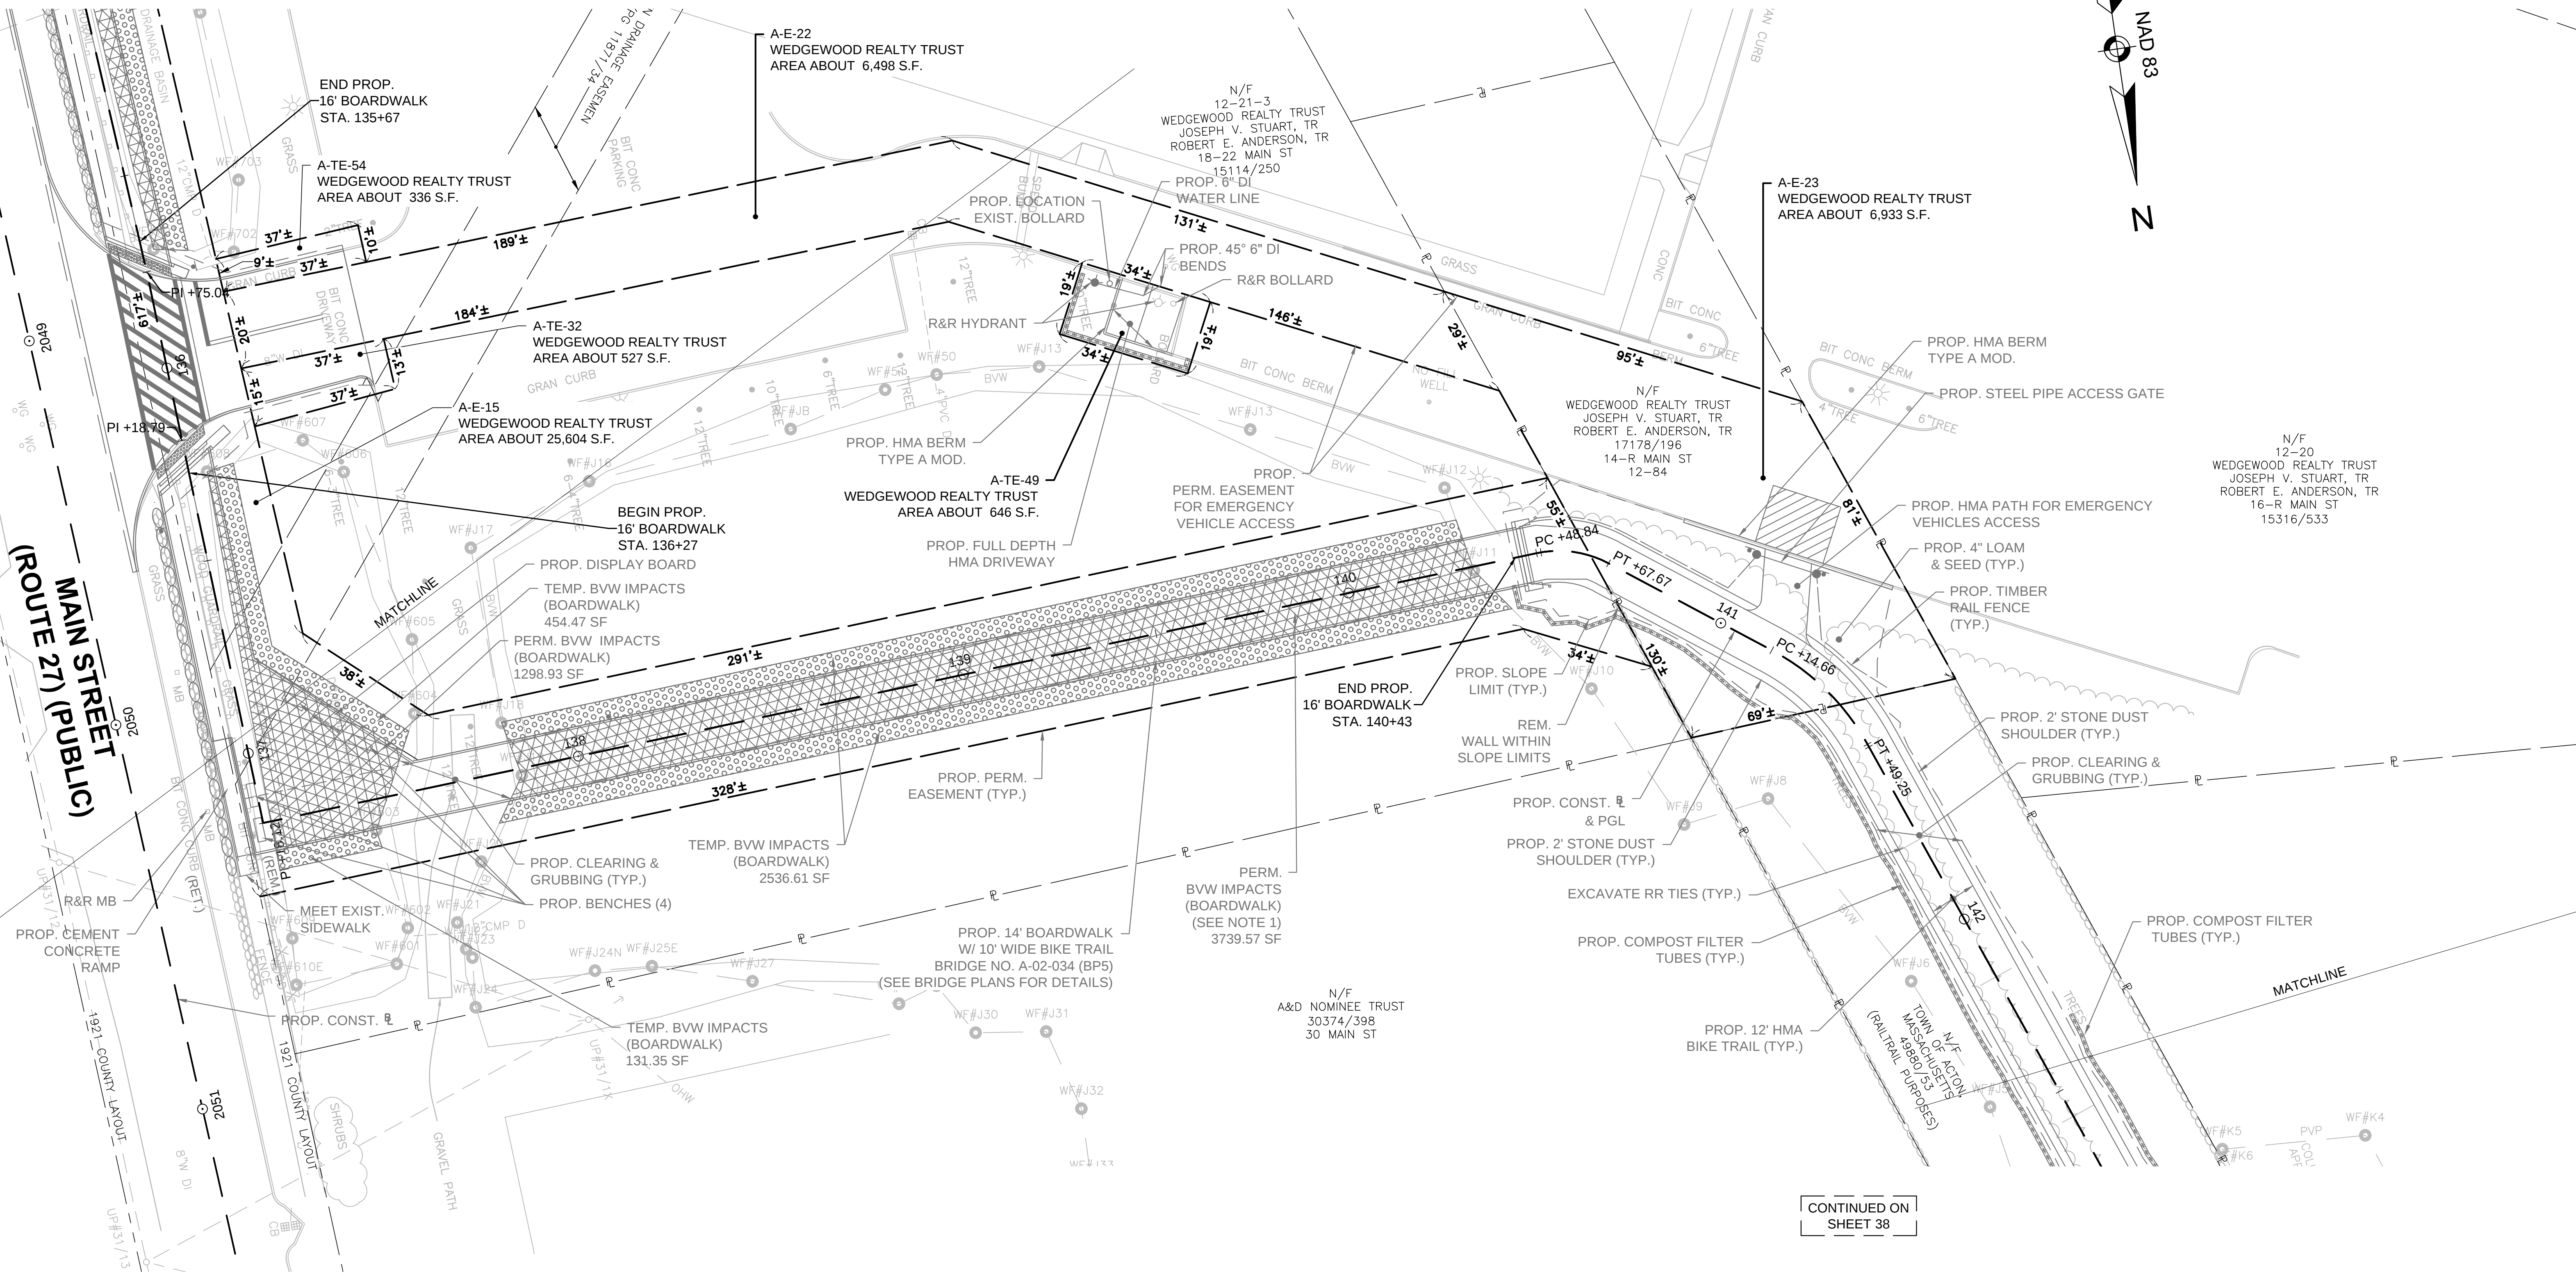


CONTINUED ON
SHEET 38

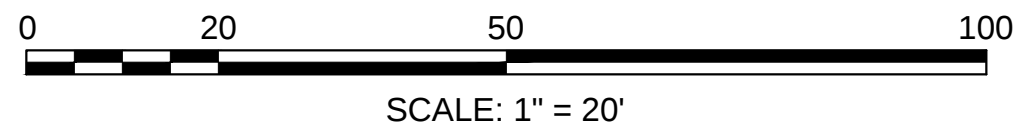


MAYNARD - ACTON
ASSABET RIVER RAIL TRAIL

STATE	FED. AID PROJ. NO.	SHEET NO.	TOTAL SHEETS
MA	-	38	45
PROJECT FILE NO.		604531	

PRELIMINARY RIGHT OF WAY
PROPERTY PLAN
SHEET 25 OF 32

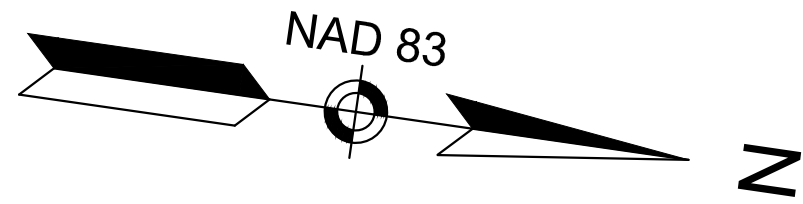

CONTINUED ON
SHEET 37

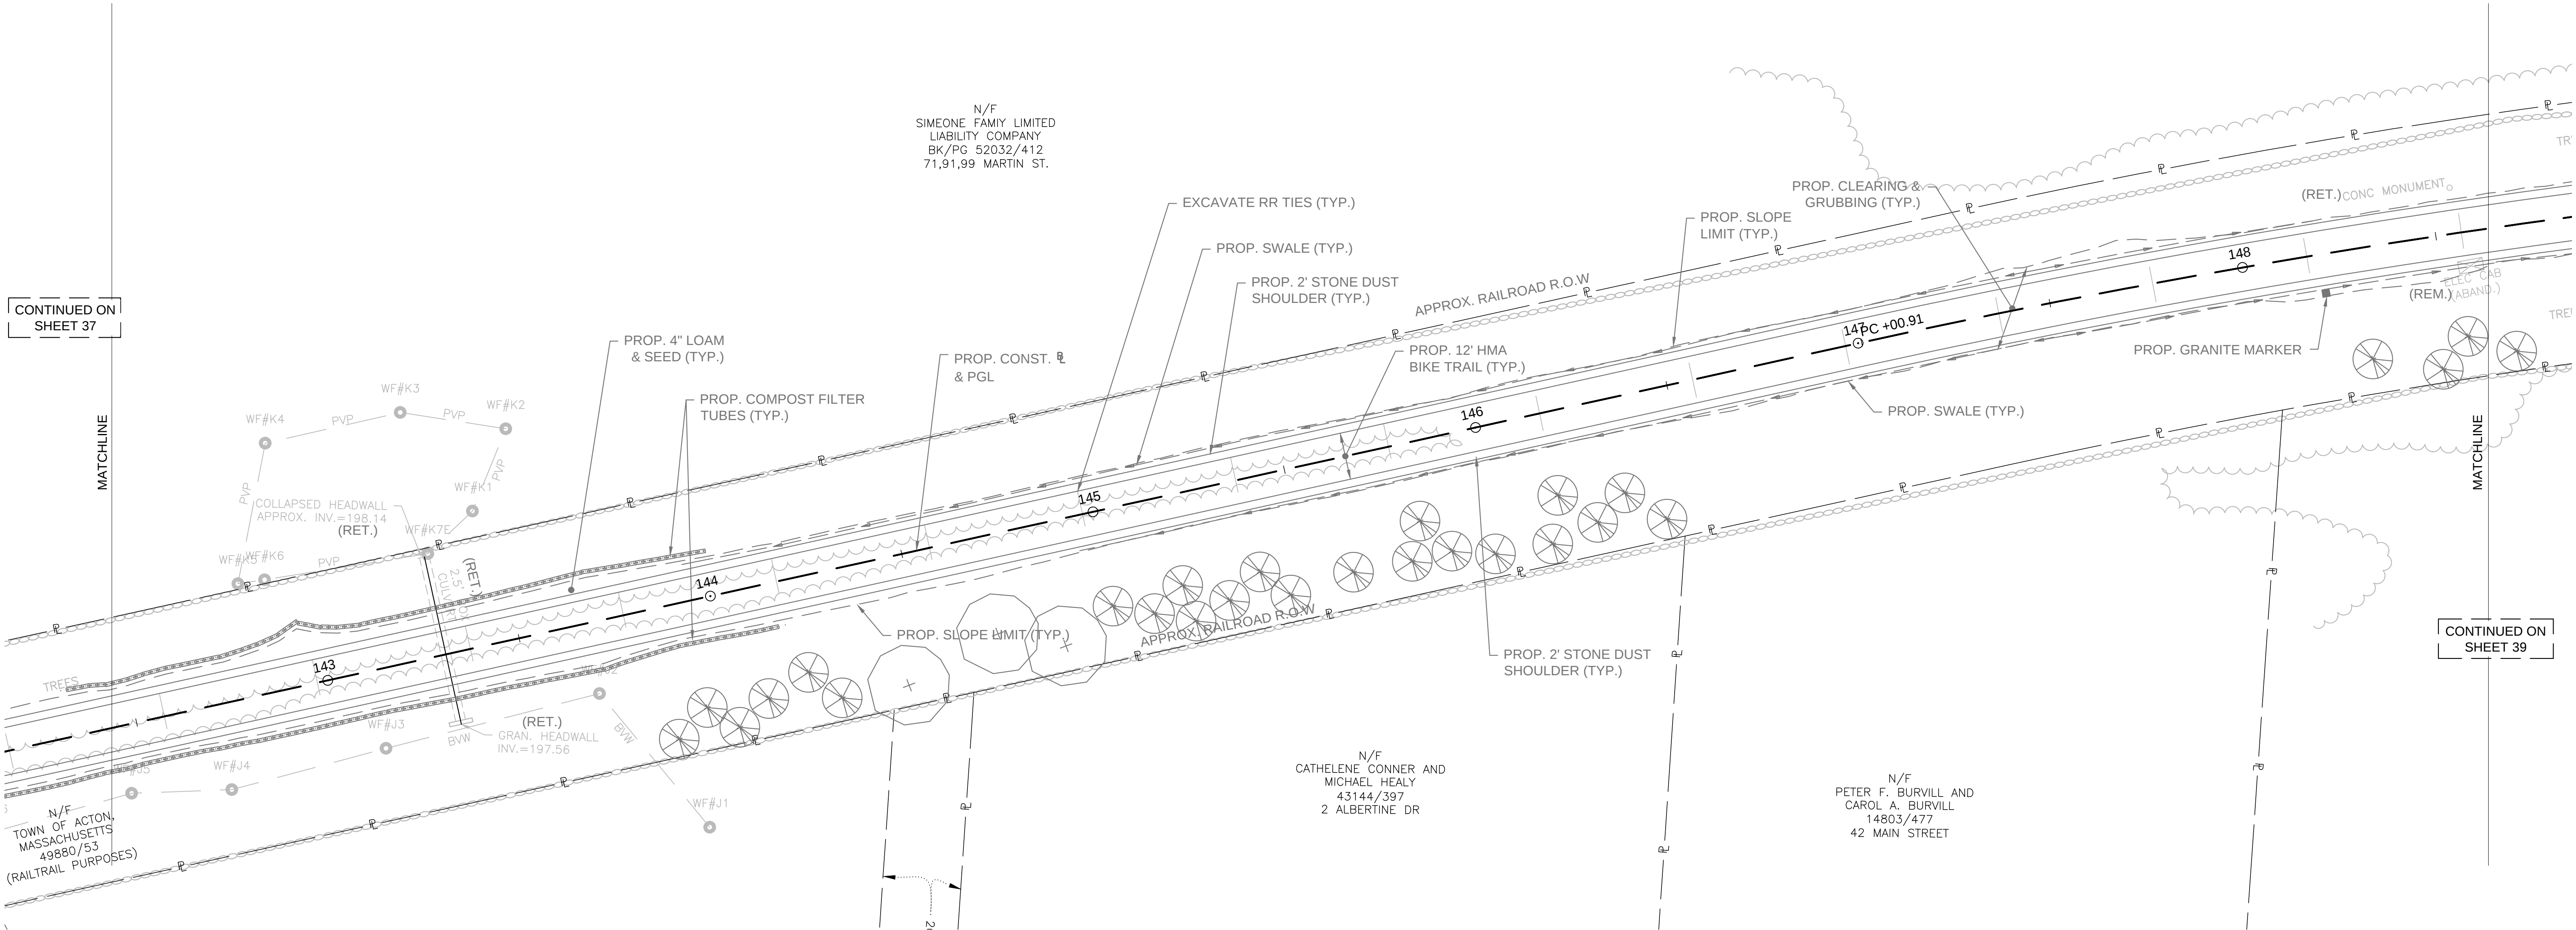


N/F
TOWN OF ACTON,
MASSACHUSETTS
49880/53
(RAILTRAIL PURPOSES)

N/F
SIMEONE FAMILY LIMITED
LIABILITY COMPANY
BK/PG. 52032/412
71,91,99 MARTIN ST.

N/F
CATHELENE CONNER AND
MICHAEL HEALY
43144/397
2 ALBERTINE DR

N/F
PETER F. BURVILL AND
CAROL A. BURVILL
14803/477
42 MAIN STREET


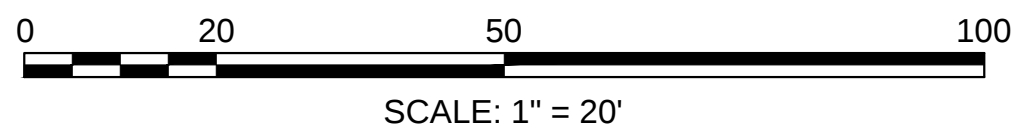


CONTINUED ON
SHEET 39

MAYNARD - ACTON
ASSABET RIVER RAIL TRAIL


STATE	FED. AID PROJ. NO.	SHEET NO.	TOTAL SHEETS
MA	-	39	45
PROJECT FILE NO.		604531	

PRELIMINARY RIGHT OF WAY
PROPERTY PLAN
SHEET 26 OF 32

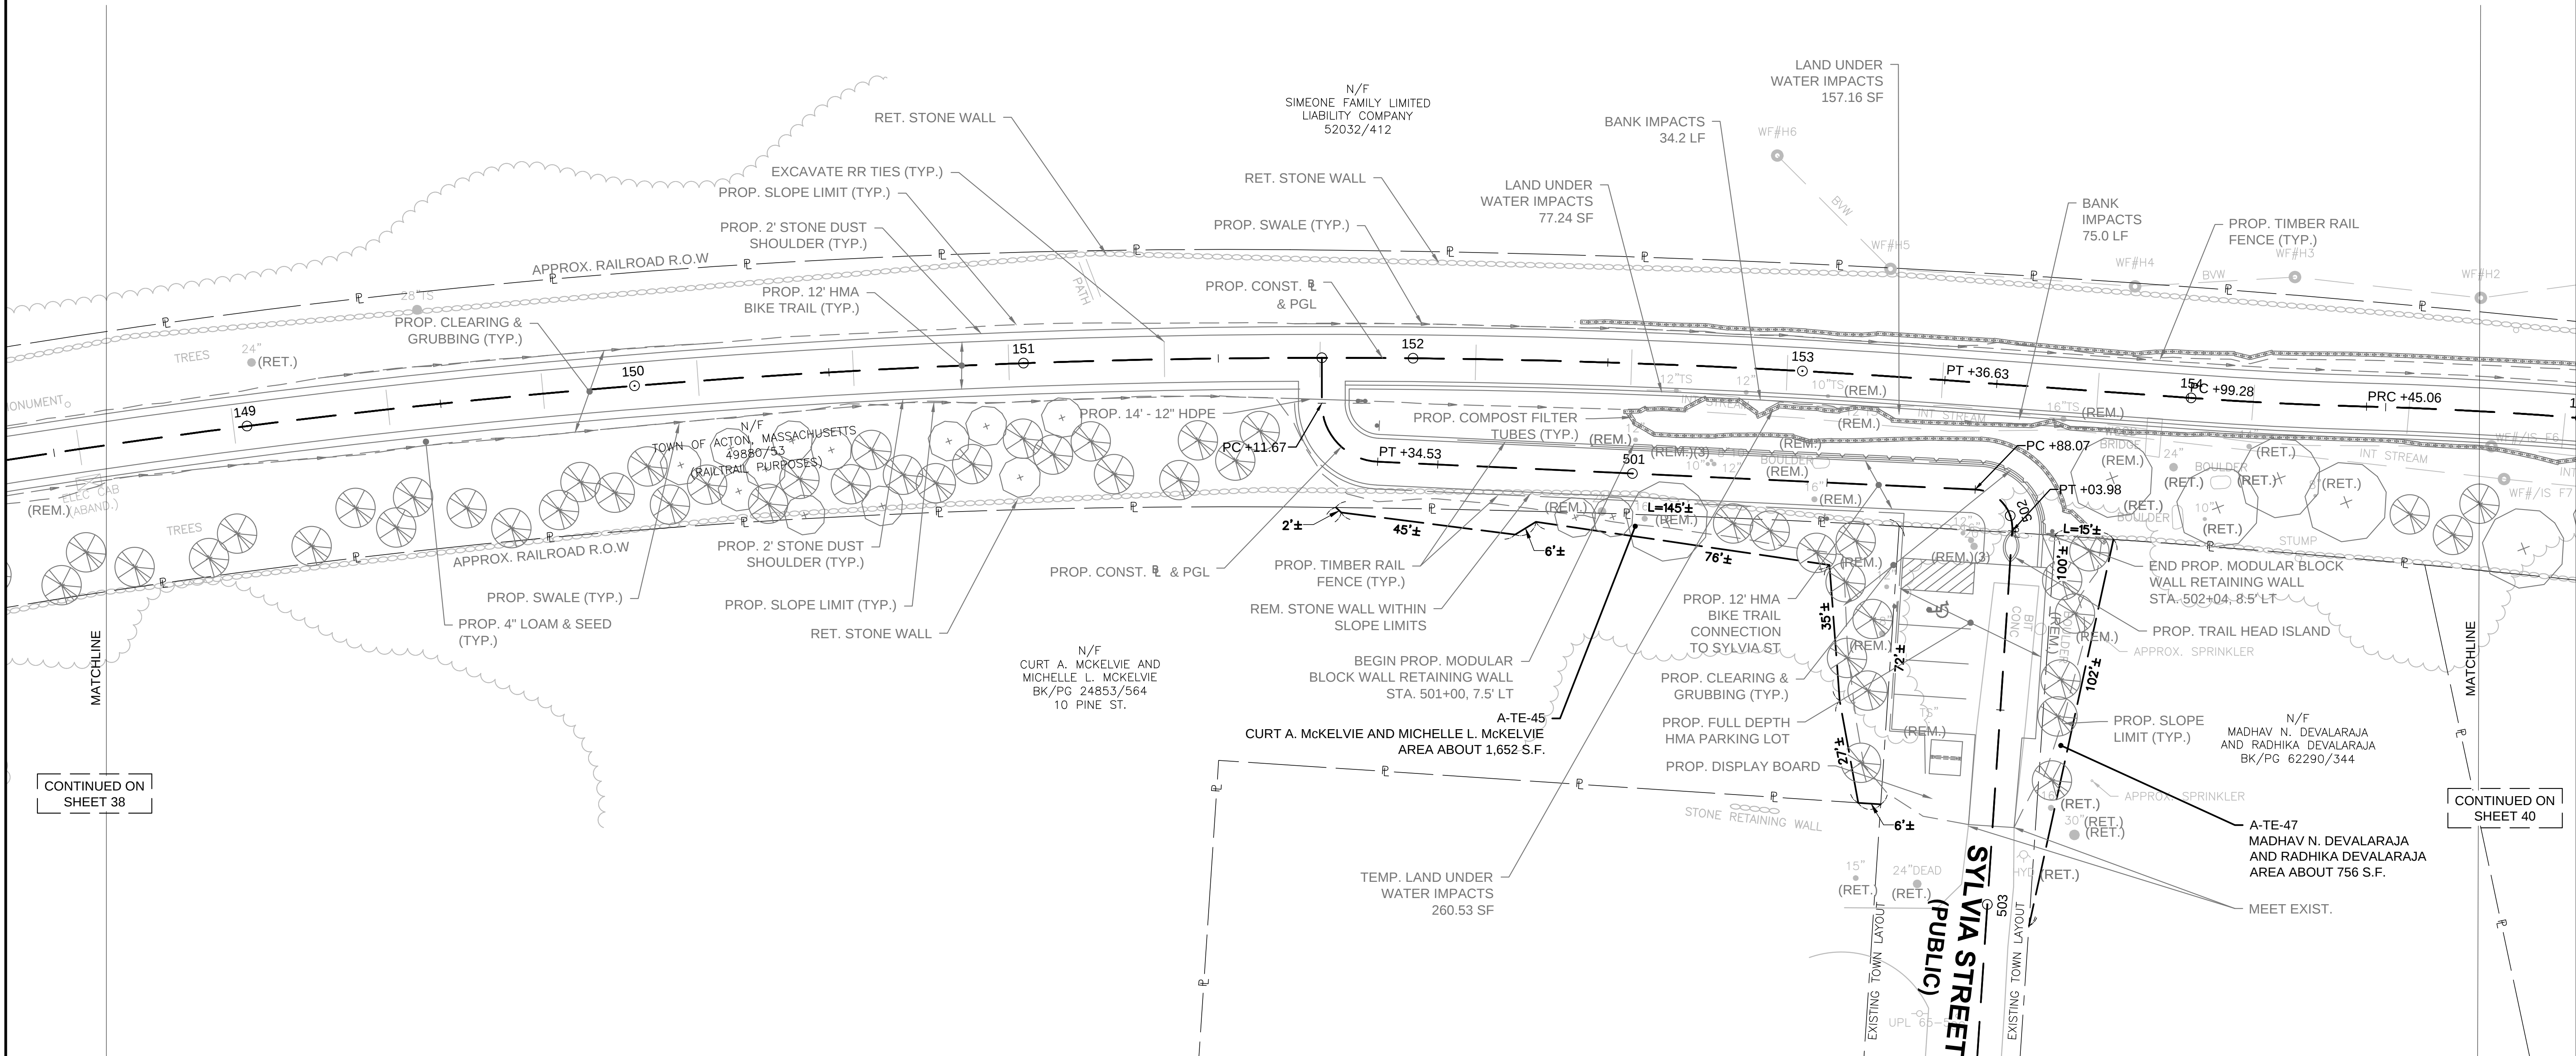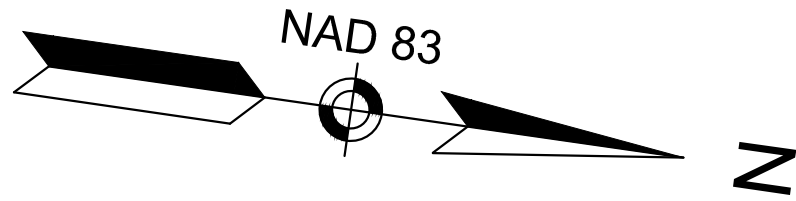

CONTINUED ON
SHEET 38


CONTINUED ON
SHEET 40

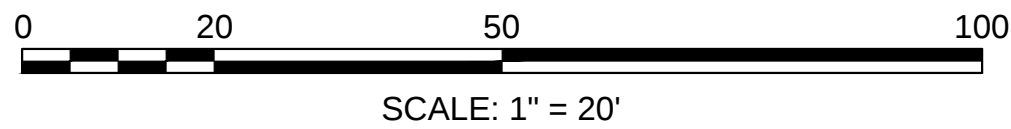


MAYNARD - ACTON
ASSABET RIVER RAIL TRAIL

STATE	FED. AID PROJ. NO.	SHEET NO.	TOTAL SHEETS
MA	-	40	45
PROJECT FILE NO.		604531	


PRELIMINARY RIGHT OF WAY
PROPERTY PLAN
SHEET 27 OF 32

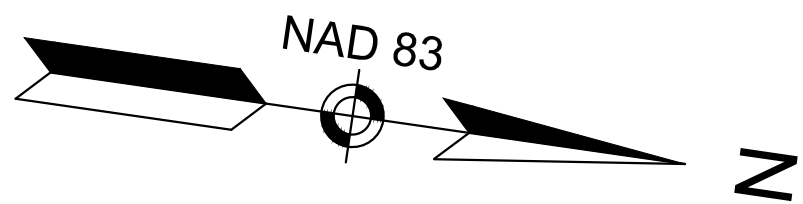

CONTINUED ON
SHEET 39

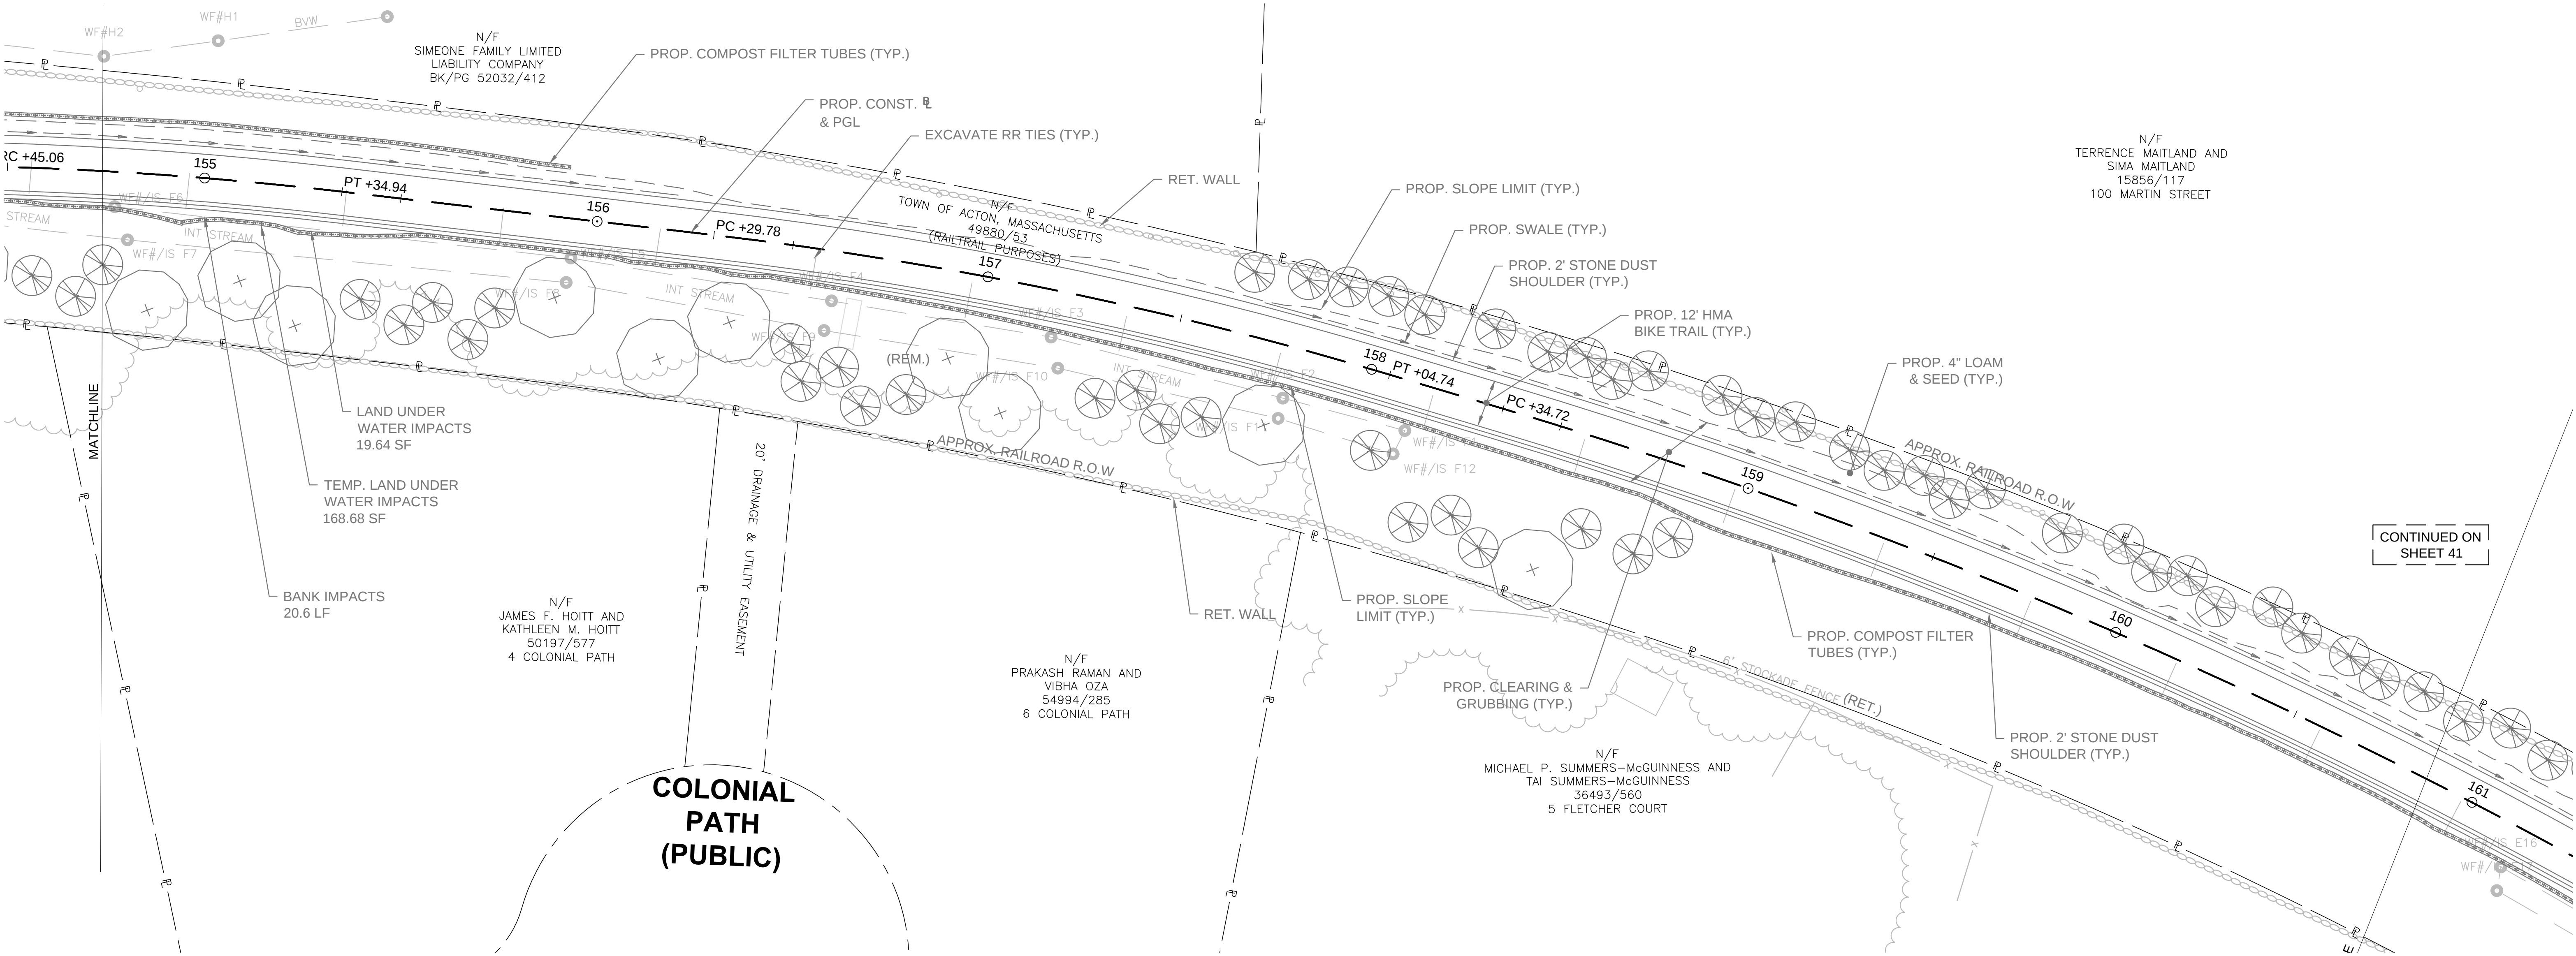




CONTINUED ON
SHEET 41

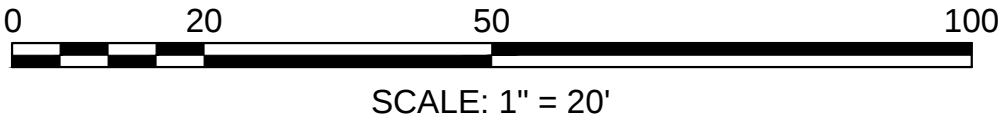

MAYNARD - ACTON
ASSABET RIVER RAIL TRAIL

STATE	FED. AID PROJ. NO.	SHEET NO.	TOTAL SHEETS
MA	-	41	45
PROJECT FILE NO.		604531	

PRELIMINARY RIGHT OF WAY
PROPERTY PLAN
SHEET 28 OF 32

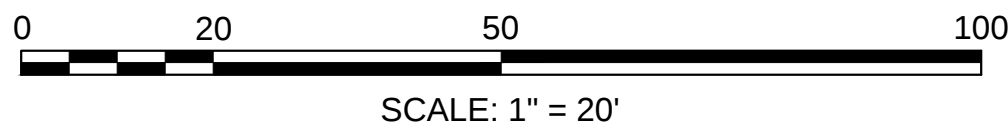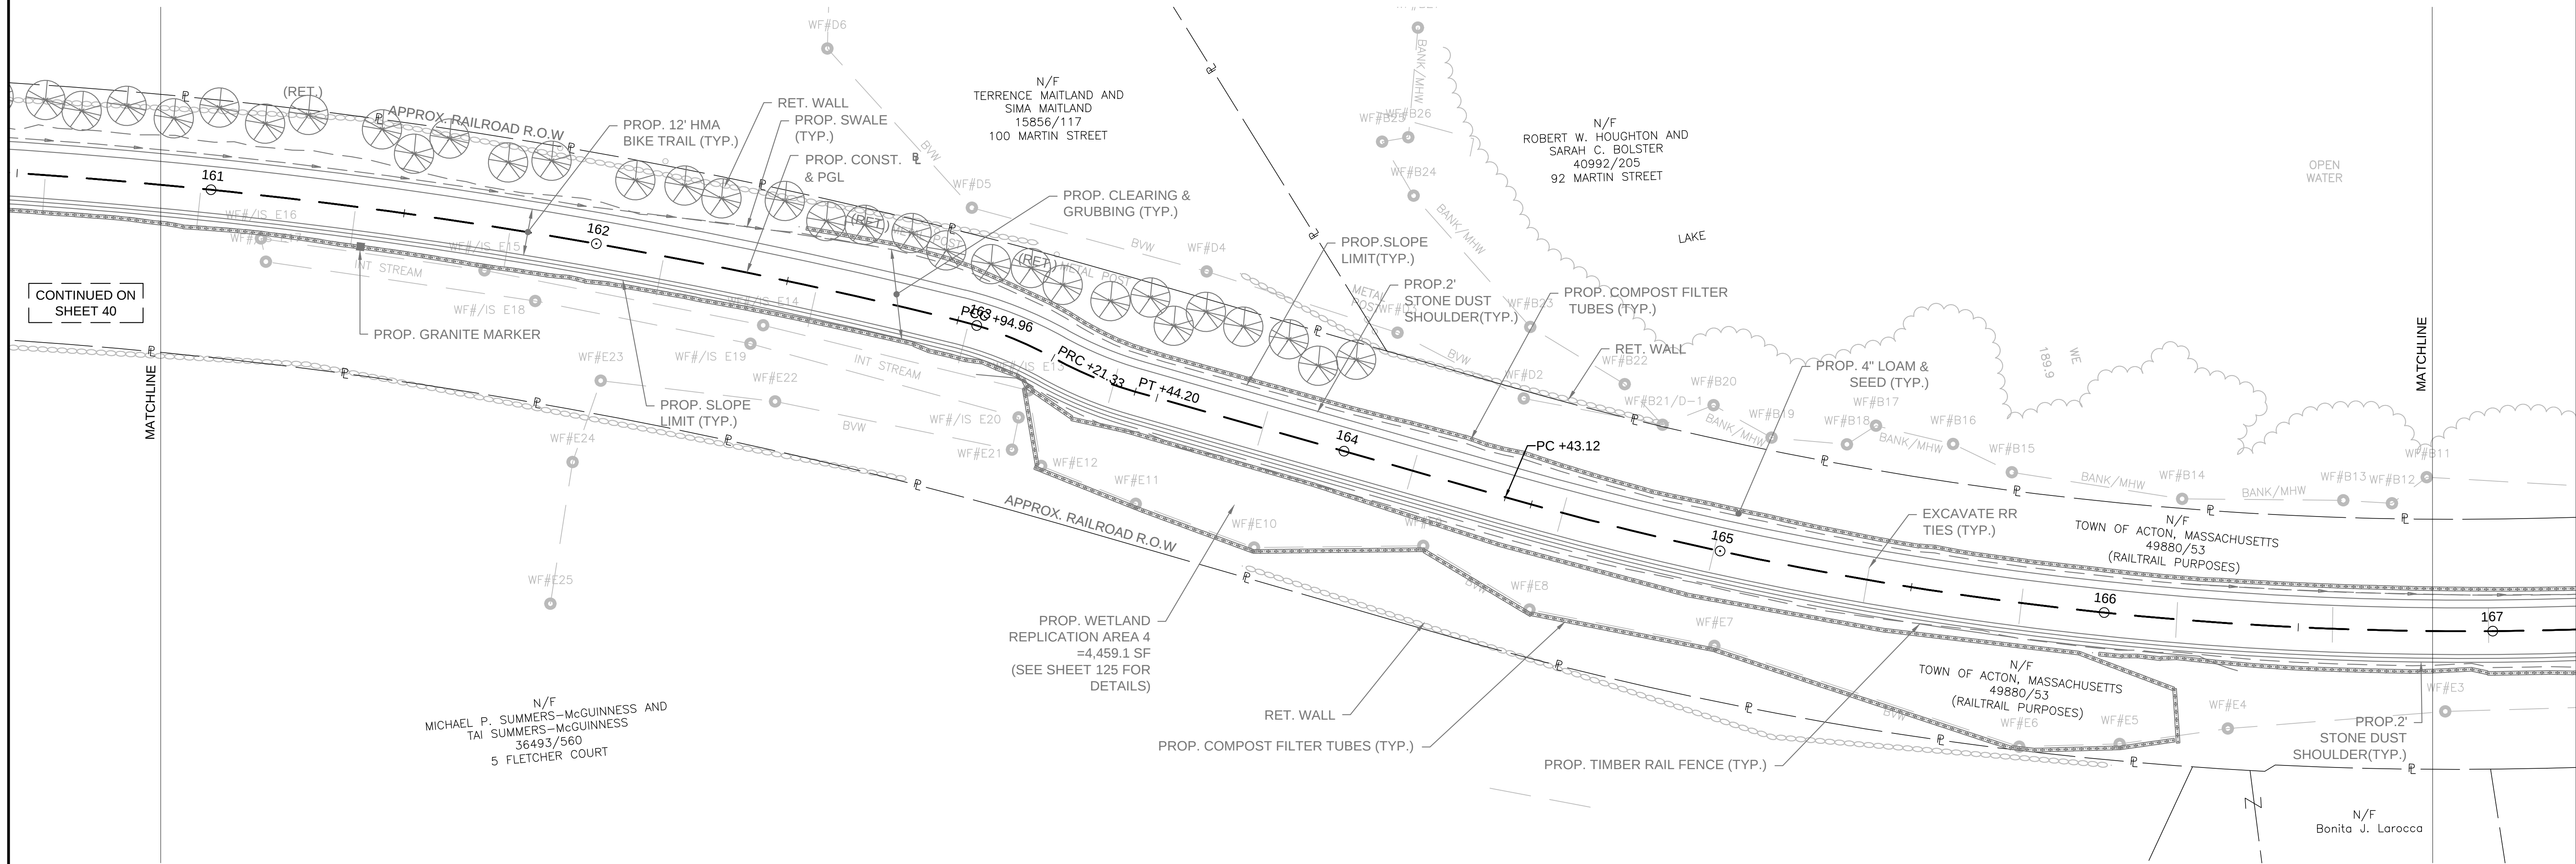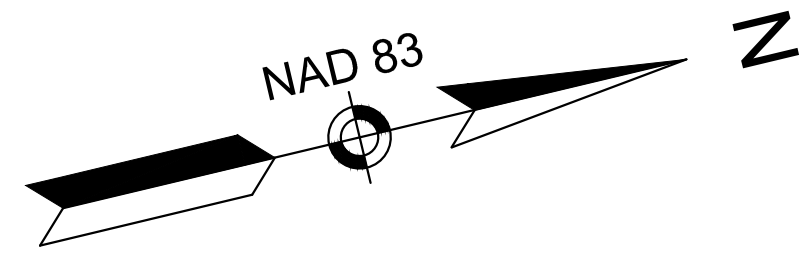



CONTINUED ON
SHEET 42

MAYNARD - ACTON
ASSABET RIVER RAIL TRAIL


STATE	FED. AID PROJ. NO.	SHEET NO.	TOTAL SHEETS
MA	-	42	45
PROJECT FILE NO.		604531	

PRELIMINARY RIGHT OF WAY
PROPERTY PLAN
SHEET 29 OF 32

CONTINUED ON
SHEET 43

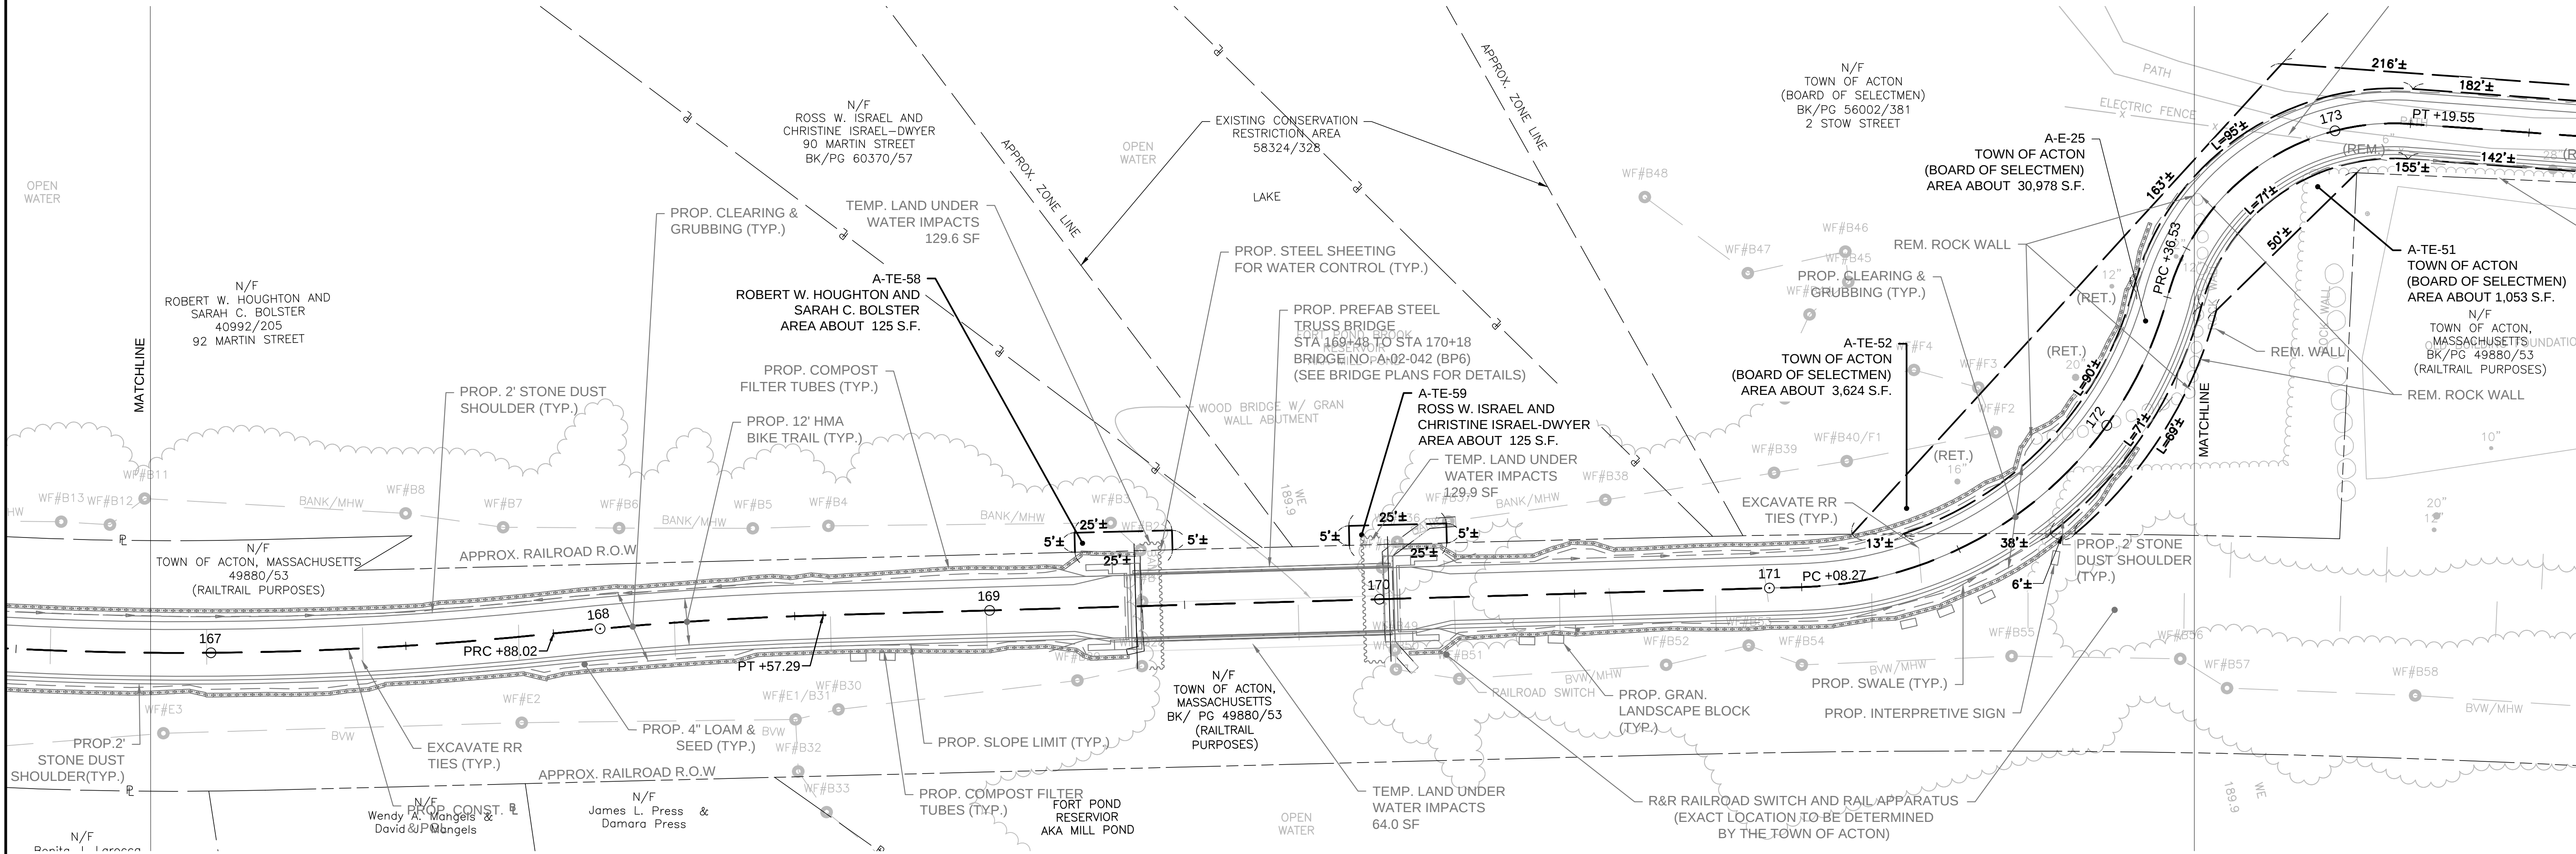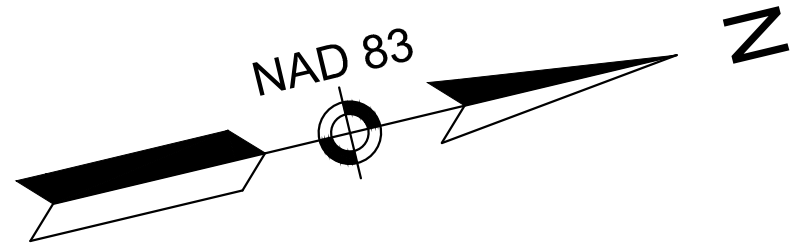


CONTINUED ON
SHEET 41

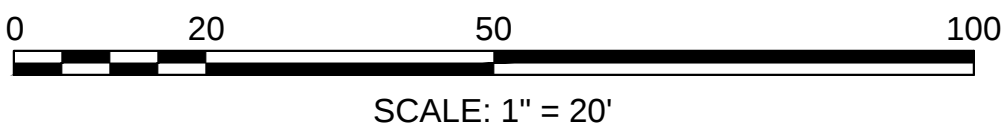


MAYNARD - ACTON
ASSABET RIVER RAIL TRAIL

STATE	FED. AID PROJ. NO.	SHEET NO.	TOTAL SHEETS
MA	-	43	45
PROJECT FILE NO.		604531	

PRELIMINARY RIGHT OF WAY
PROPERTY PLAN
SHEET 30 OF 32

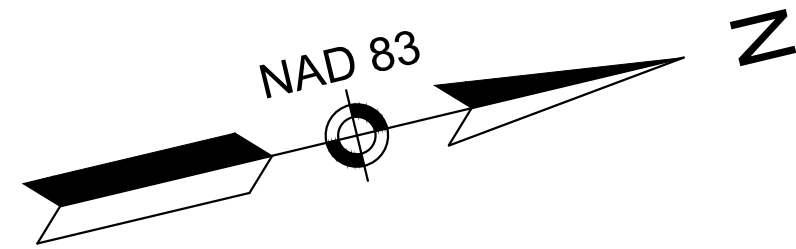

CONTINUED ON
SHEET 44

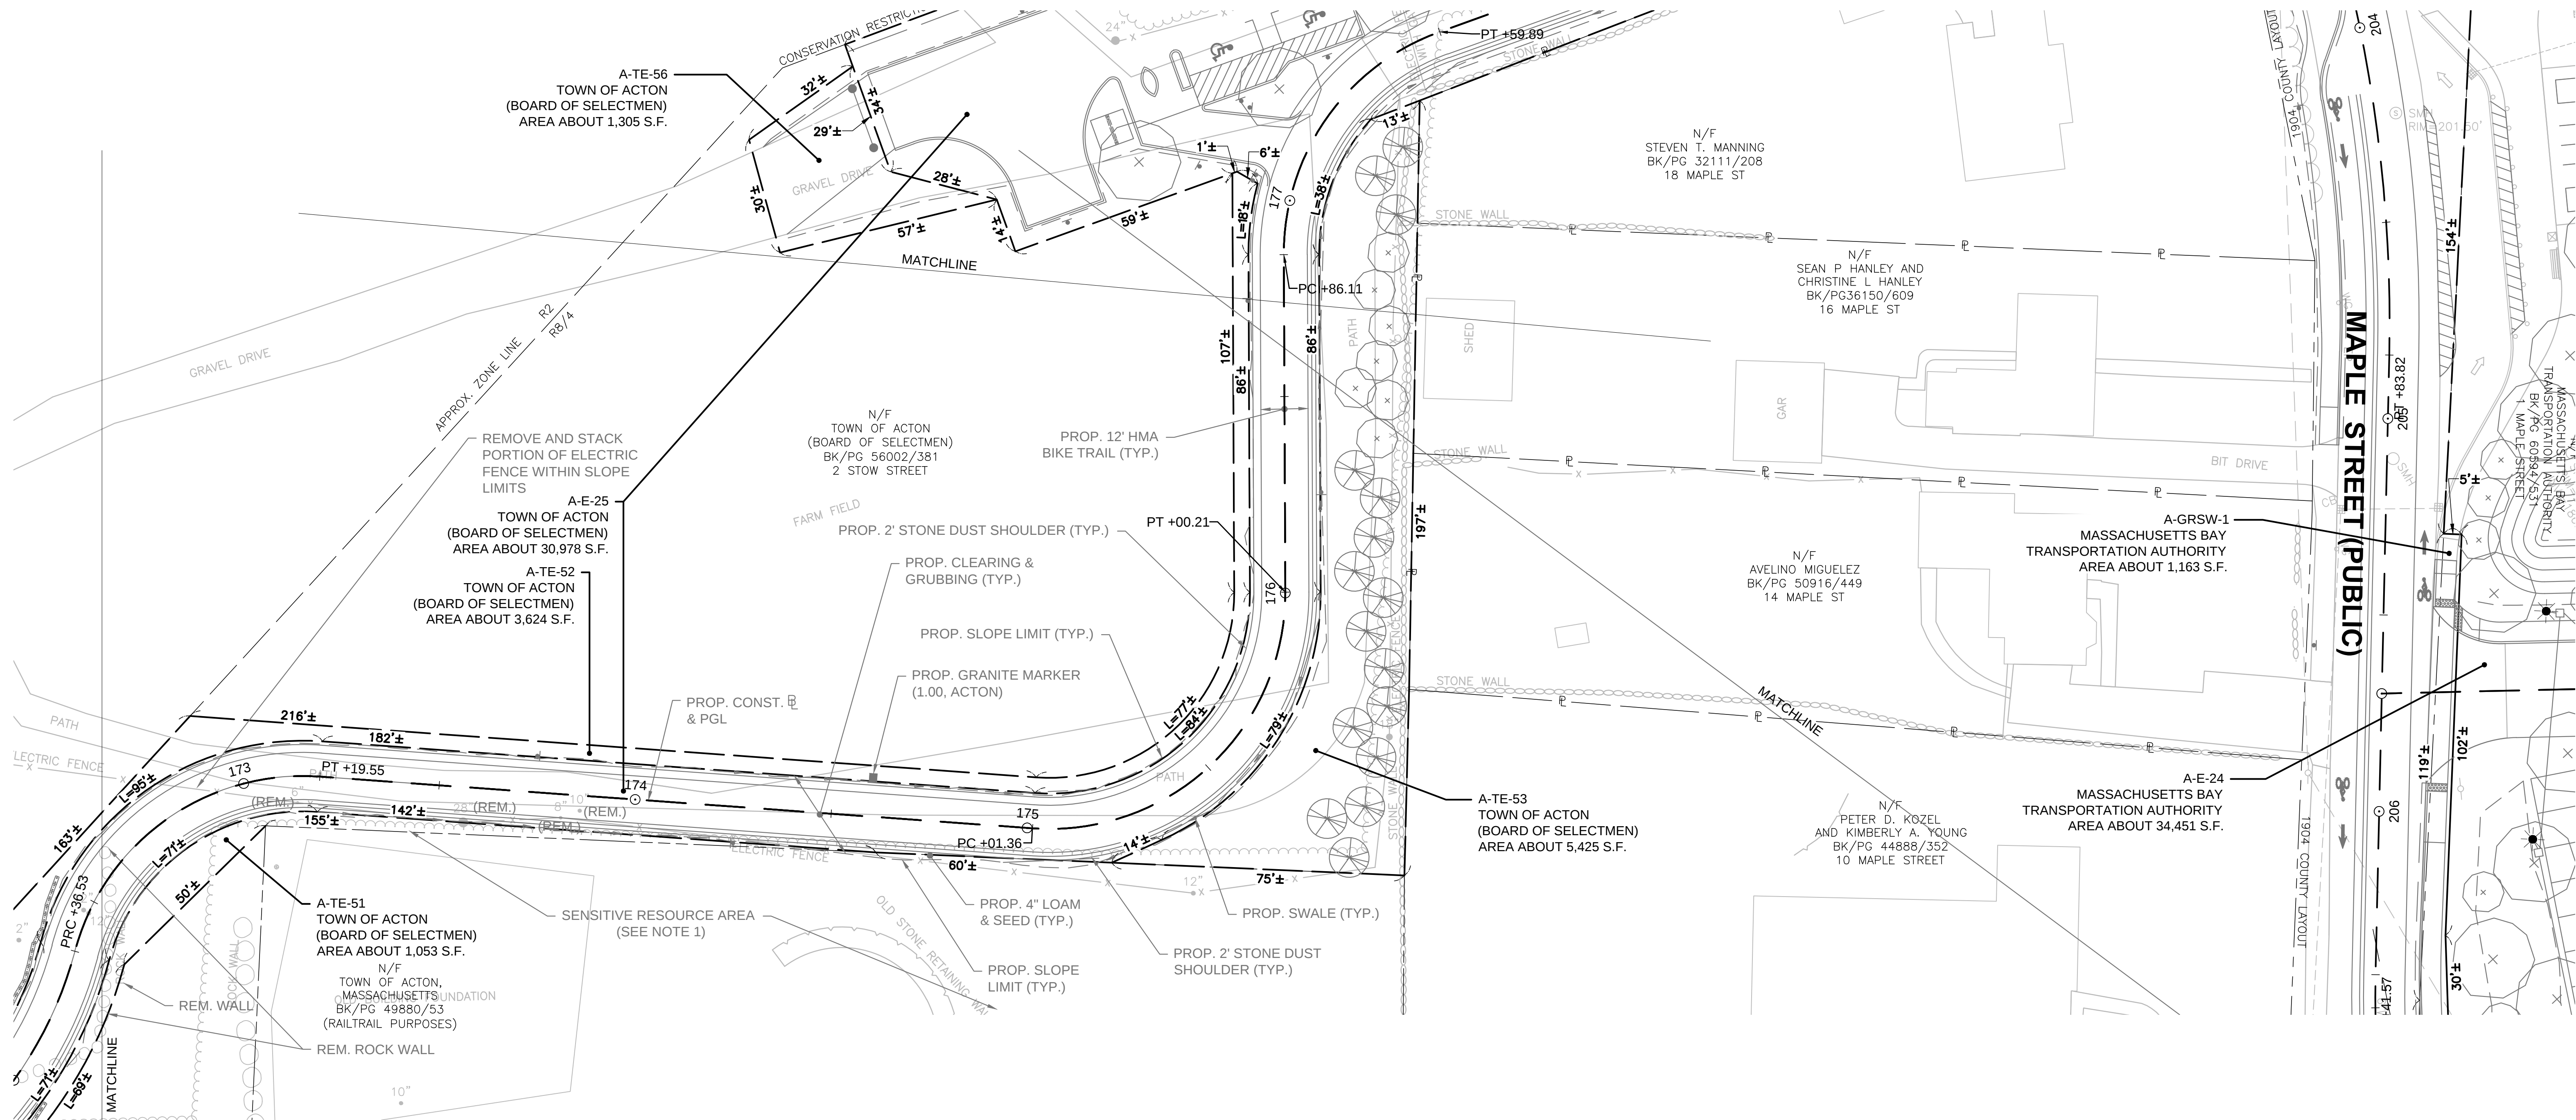

CONTINUED ON
SHEET 42

