



TOWN OF MAYNARD
Office of Municipal Services
MUNICIPAL BUILDING
195 Main Street
Maynard, MA 01754
Tel: 978-897-1302 Fax: 978-897-8489
www.townofmaynard-ma.gov

The Maynard Advantage
New England Living for Everyone

Distribution Memo - Approved Plan

TO: Planning Board
Town Administrator / BOS
Department of Public Works/Town Engineer
Chief of the Fire Department
Chief of the Police Department
Building Commissioner
Conservation Commission
Town Clerk
Assessor's Office
Board of Health

FROM: Bill Nemser, Planning Director

DATE: August 27, 2021



SUBJECT: Approved Amended Site Plan for Maynard Crossing (129 Parker Street), Petition Number: 21-04.

Attached is the plan as approved by the Planning Board on July 27, 2021.

This amendment modifies the location of the trash compactors at the rear of Market Basket building..

If you have any questions, please contact me at (978) 897-1302.

Thank you for your assistance.

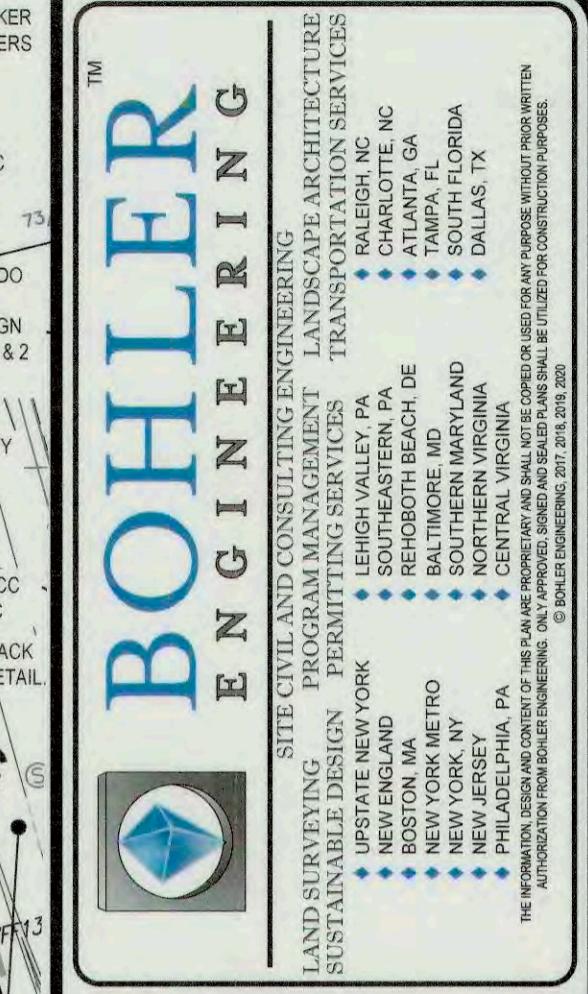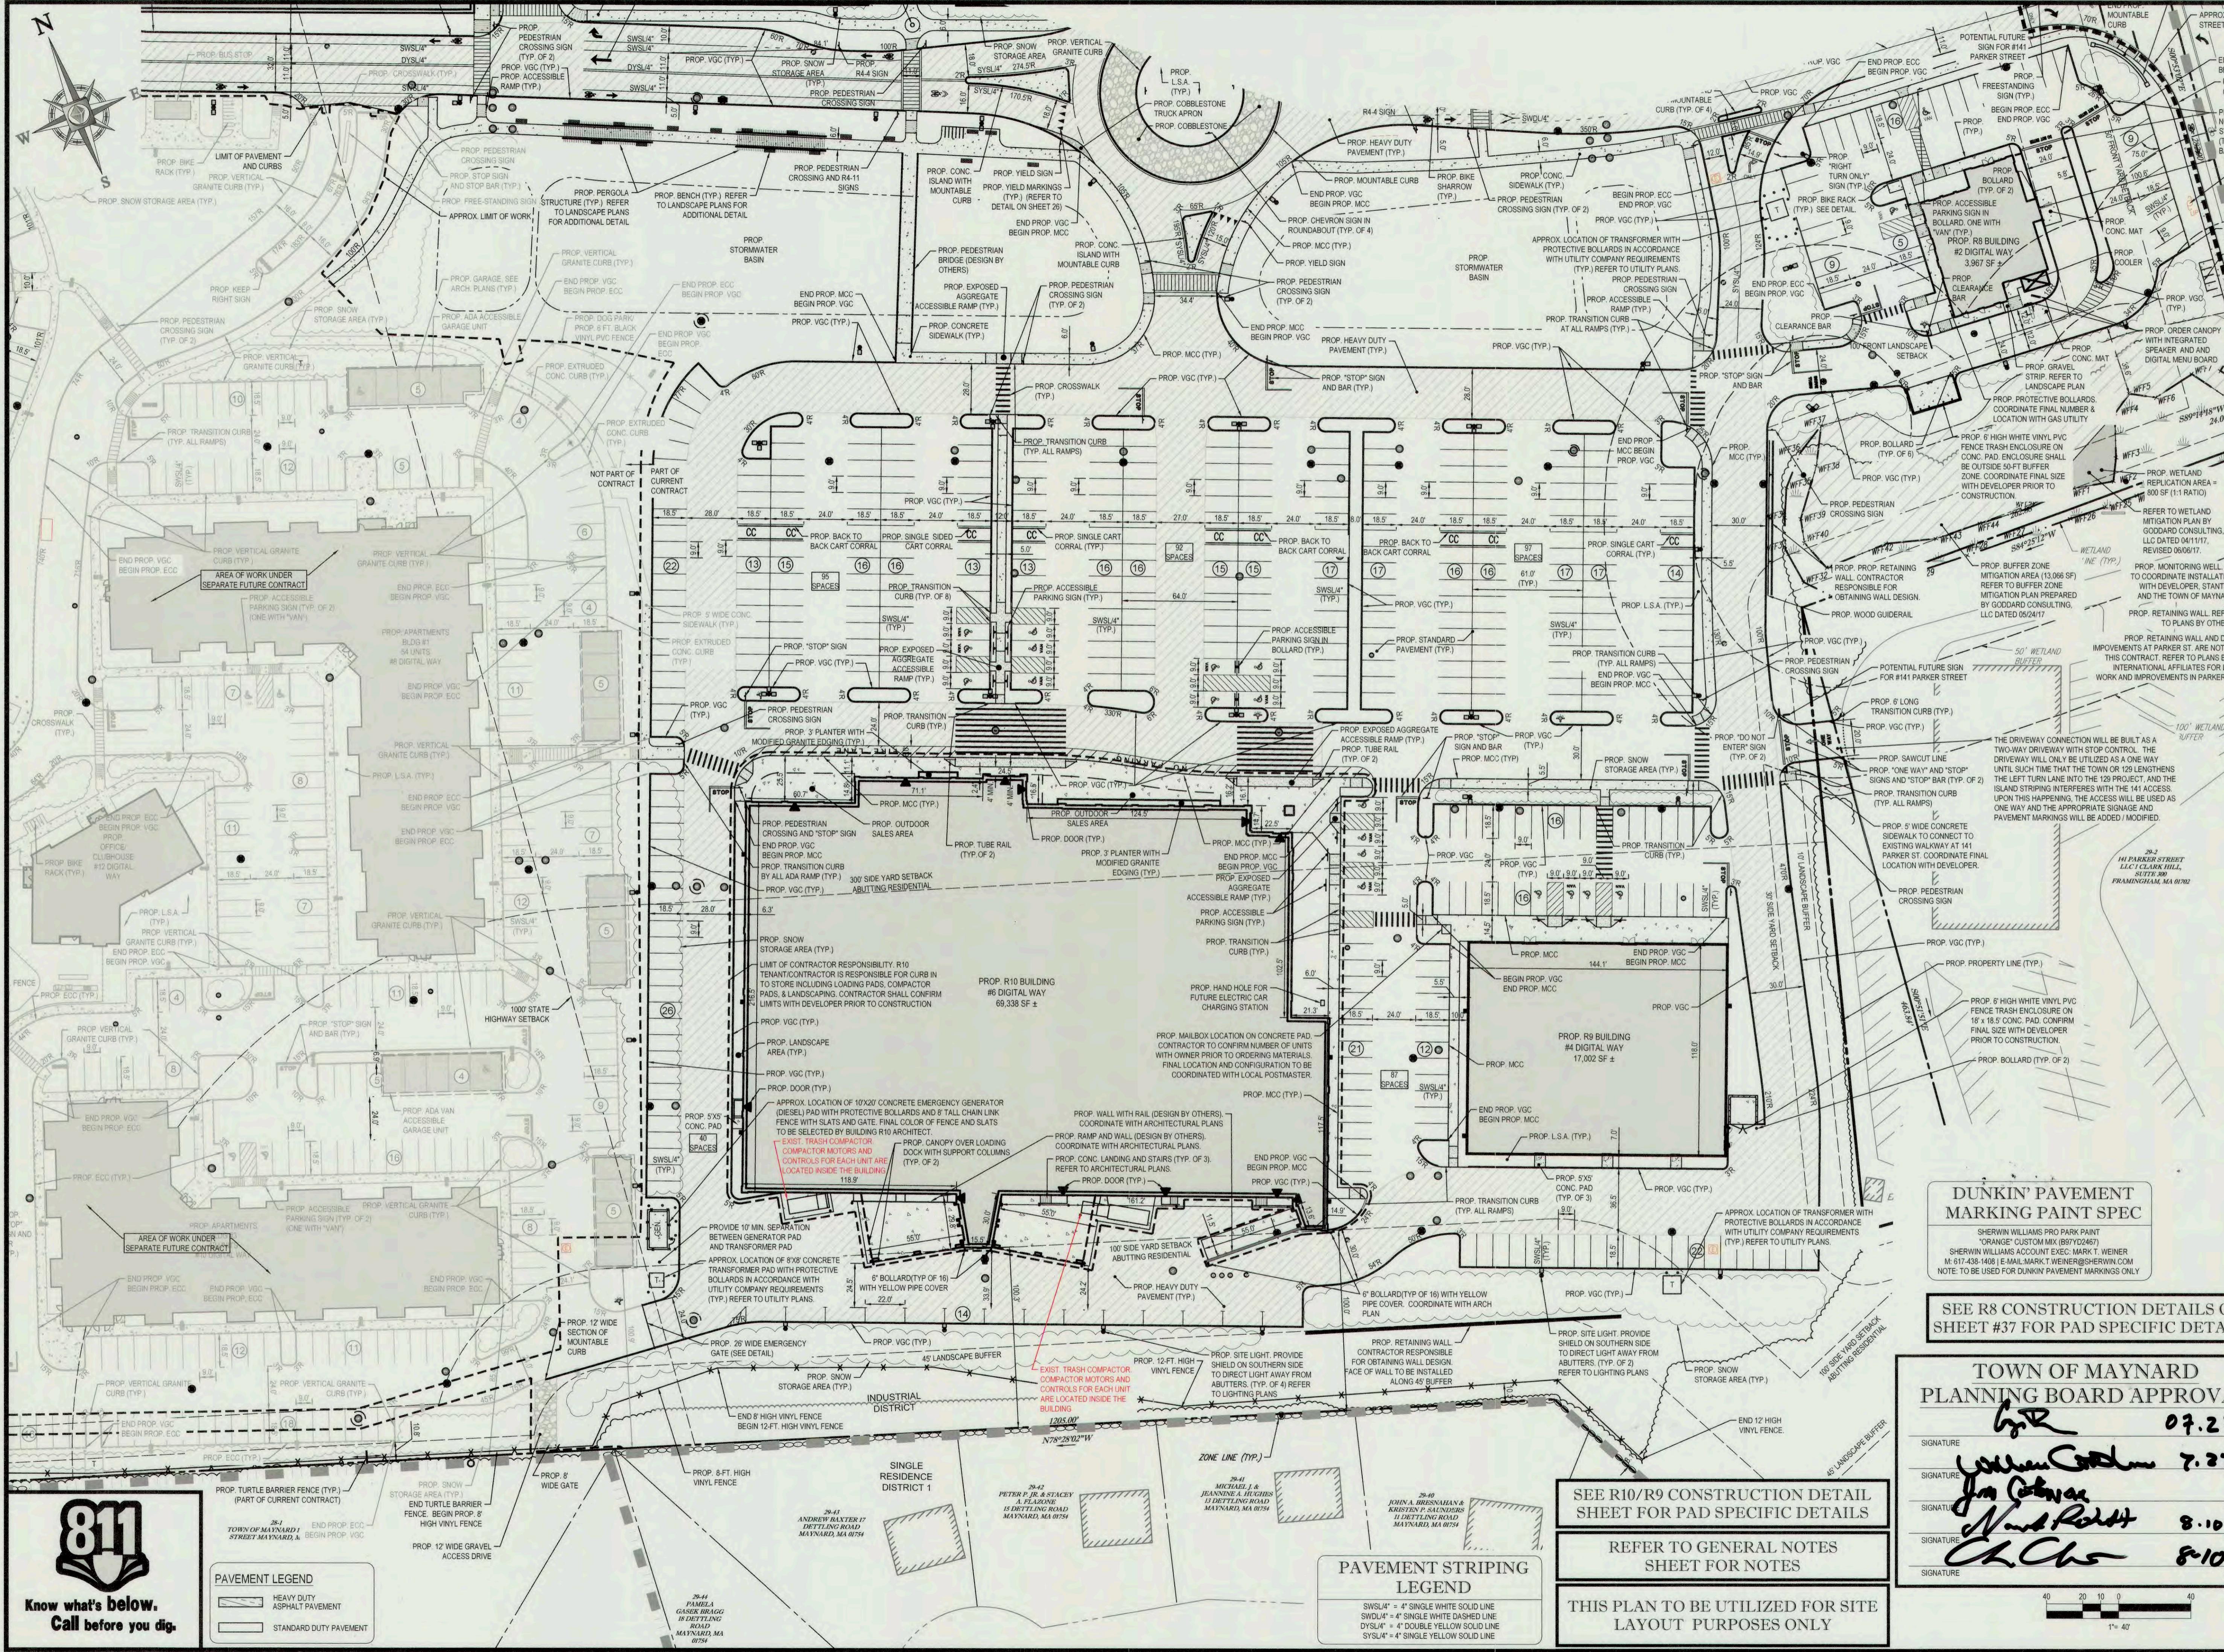

REVISIONS			
REV	DATE	COMMENT	BY
9	12/10/18	REV. PER TOWN COMMENTS	CFD
10	04/23/19	REVISED R9 / R10 PAD	
10A	05/13/19	REVISED PER TOWN COMMENTS	CMD
10B	07/25/19	REVISED PER TOWN COMMENTS	
13	10/04/19	REVISED R4-R8 PAD	CMC
13A	11/12/19	REVISED MARKET BASKET LOADING AREA	BPB
13B	11/13/19	REVISED R8 PAD PER PB COMMENTS	BPB
13C	11/25/19	REVISED R9 PAD	BPB
13D	01/09/20	REVISED R8 PAD	BPB
15	01/16/20	REVISED R4-R7 PAD	BPB
16	01/31/20	REVISED R5 & R8 PAD	BPB
17	04/06/20	REVISED R5 & R7 PAD	CFD
18	04/23/20	R4 - R7 CONSTRUCTION REVS	CFD
19	05/28/20	REVISION TO R6 BUILDING	KLW
20	05/07/21	R10 COMPACTOR DESCRIPTION	CSE
21	08/09/21	REVISED FOR PLANNING BOARD ENDORSEMENT	EGP

PRELIMINARY	
PROJECT No.:	W161189
DRAWN BY:	AWP/CFD
CHECKED BY:	NEM/JAK
DATE:	02/15/2017
SCALE:	AS NOTED
CAD I.D.:	W161189SS21
PROJECT:	SITE DEVELOPMENT PLANS

PLANS
FOR
C CAPITAL GROUP
PROPERTY
MAYNARD CROSSING
LOCATION OF SITE
MAP #25 & LOTS #152 & 152-1
129 PARKER STREET (ROUTE 27)
TOWN OF MAYNARD
MIDDLESEX COUNTY
MASSACHUSETTS



www.BonnerEngineering.com

LA LINGUA

A. REICH

JOHNSON SACHUJI

C John Wallace KUCP GIVII

PROFESSIONAL ENGINEER
No. 41530
MASSACHUSETTS LICENSE No. 41530

MASSACHUSETTS LICENSE NO. 25177
CONNECTICUT LICENSE NO. 9616
RHODE ISLAND LICENSE NO. 9616

MAINE LICENSE No. 12553

.....

SHEET TITLE:

SHEET TITLE:

SITE

SITE

PLAN "D"

SHEET NUMBER: 11

11

OE 37

56 57

REV 21 - 08/09/2021

www.english-test.net