


Symbol	Label	Quantity	Manufacturer	Catalog Number	Description	Number Lamps	Filename	Lumens Per Lamp	Light Loss Factor	Wattage	Lamp
	A1	29	SCHREDER	331482	HESTIA MIDI 5098 64 LED 350mA RW Flat Glass Smooth3314 82 EF.es	1	HESTIA MIDI 5098 64 LED 350mA RW Flat Glass Smooth3314 82 EF.es	9600	1	70	64 XP-G2 350mA NW (150mm x 350mA)
	A2	19	SCHREDER	331482	HESTIA MIDI 5098 64 LED 350mA RW Flat Glass Smooth3314 82 EF.es	1	HESTIA MIDI 5098 64 LED 350mA RW Flat Glass Smooth3314 82 EF.es	9600	1	140	64 XP-G2 350mA NW (150mm x 350mA)
	A1-W	30	SCHREDER	331482	HESTIA MIDI 5098 64 LED 350mA RW Flat Glass Smooth3314 82 EF.es	1	HESTIA MIDI 5098 64 LED 350mA RW Flat Glass Smooth3314 82 EF.es	9600	1	70	64 XP-G2 350mA NW (150mm x 350mA)
	B1	115	SCHREDER	331502	HESTIA MIDI 5098 64 LED 350mA RW Flat Glass Smooth3315 02 EF.es	1	HESTIA MIDI 5098 64 LED 350mA RW Flat Glass Smooth3315 02 EF.es	9600	1	70	64 XP-G2 350mA NW (150mm x 350mA)
	B2	63	SCHREDER	331502	HESTIA MIDI 5098 64 LED 350mA RW Flat Glass Smooth3315 02 EF.es	1	HESTIA MIDI 5098 64 LED 350mA RW Flat Glass Smooth3315 02 EF.es	9600	1	140	64 XP-G2 350mA NW (150mm x 350mA)
	B1-W	14	SCHREDER	331502	HESTIA MIDI 5098 64 LED 350mA RW Flat Glass Smooth3315 02 EF.es	1	HESTIA MIDI 5098 64 LED 350mA RW Flat Glass Smooth3315 02 EF.es	9600	1	70	64 XP-G2 350mA NW (150mm x 350mA)
	C	36	HESS GmbH	10.04800.0	CAMPONE LED, Levo-M V4.0	2	CPD0518604 AB.IES	2208	1	50	4416 lm, 50 W

Statistics						
Description	Symbol	Avg	Max	Avg/Min	Min	Max/Min
Site	+	1.2 fc	4.2 fc	N/A	0.0 fc	N/A

- GENERAL NOTES**
- All pole mounted fixtures shall be 30' AFF.
  - Building mounted fixtures shall be 20' AFF.
  - Accent lighting is not shown on plan. Refer to cut sheets for further information. (Trellis, Bridge, Roundabout, Monument signs).
  - Calculation Grid is shown on grade, points are on a 15'x15' Grid.
  - Poles on main entry driveway (5) shall have banner accessories provided with them.

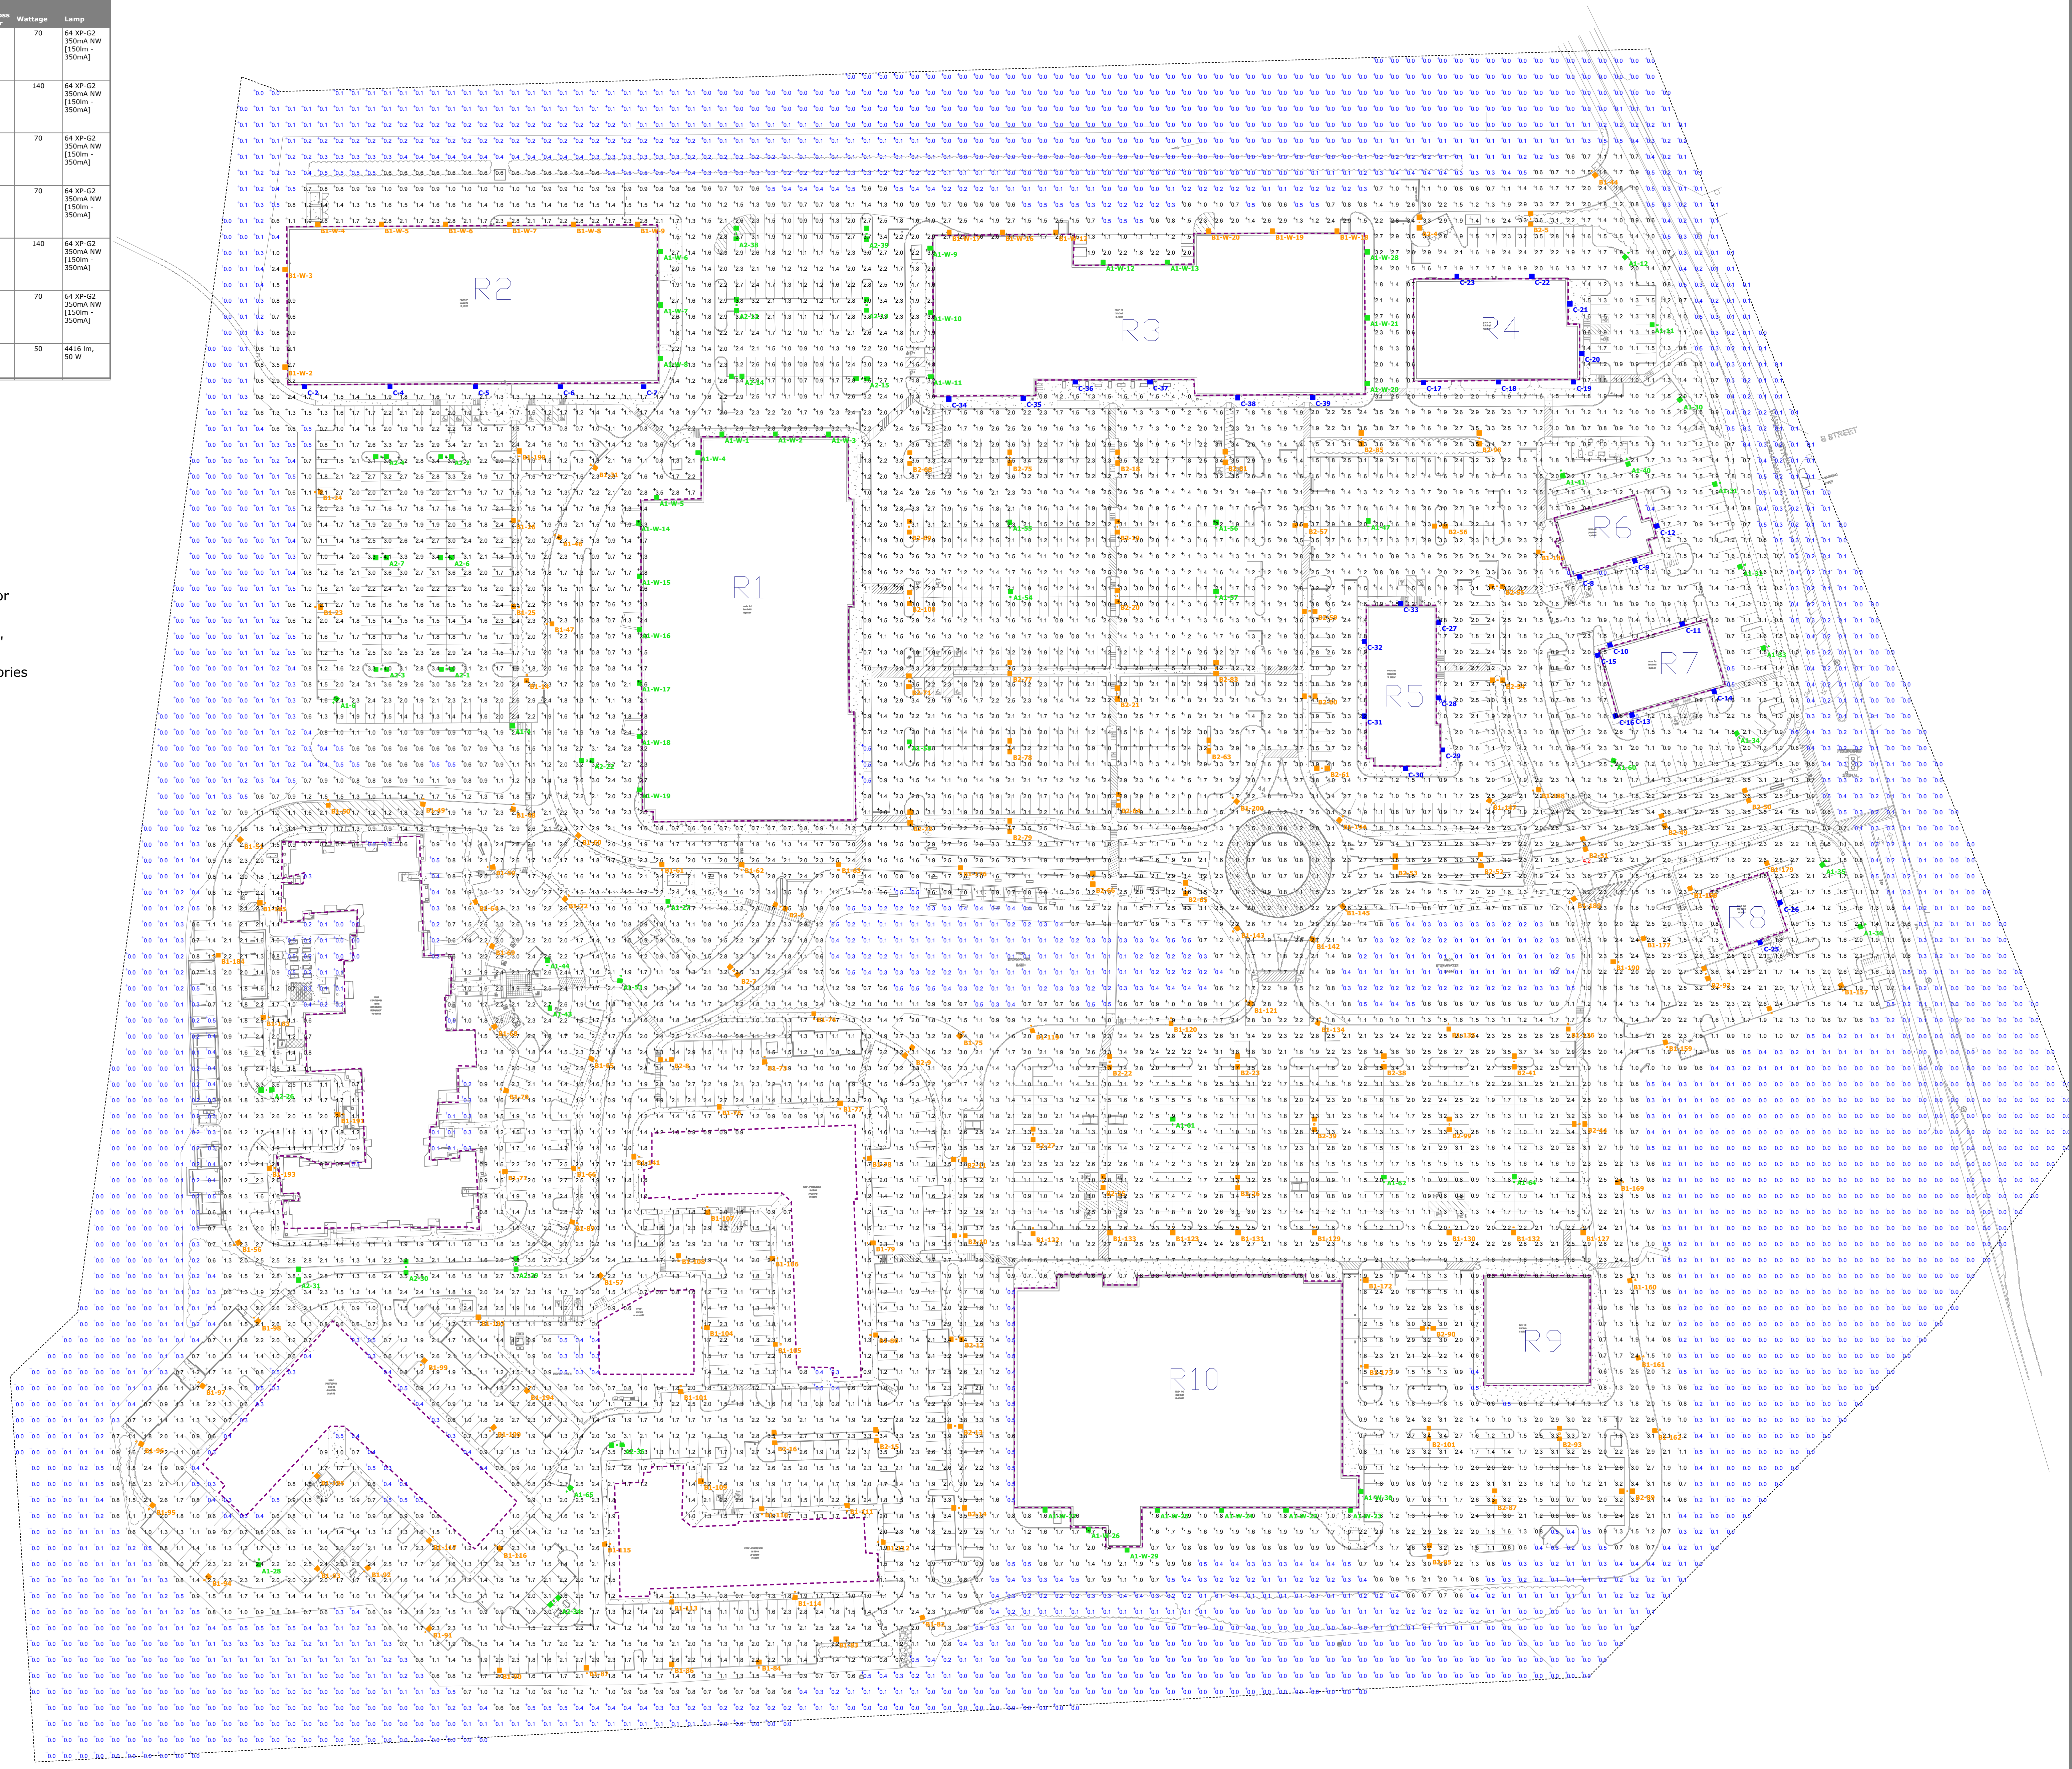

Plan View  
Scale: 1" = 60'

129 Parker Street - Maynard, MA  
Preliminary Site Lighting Layout