
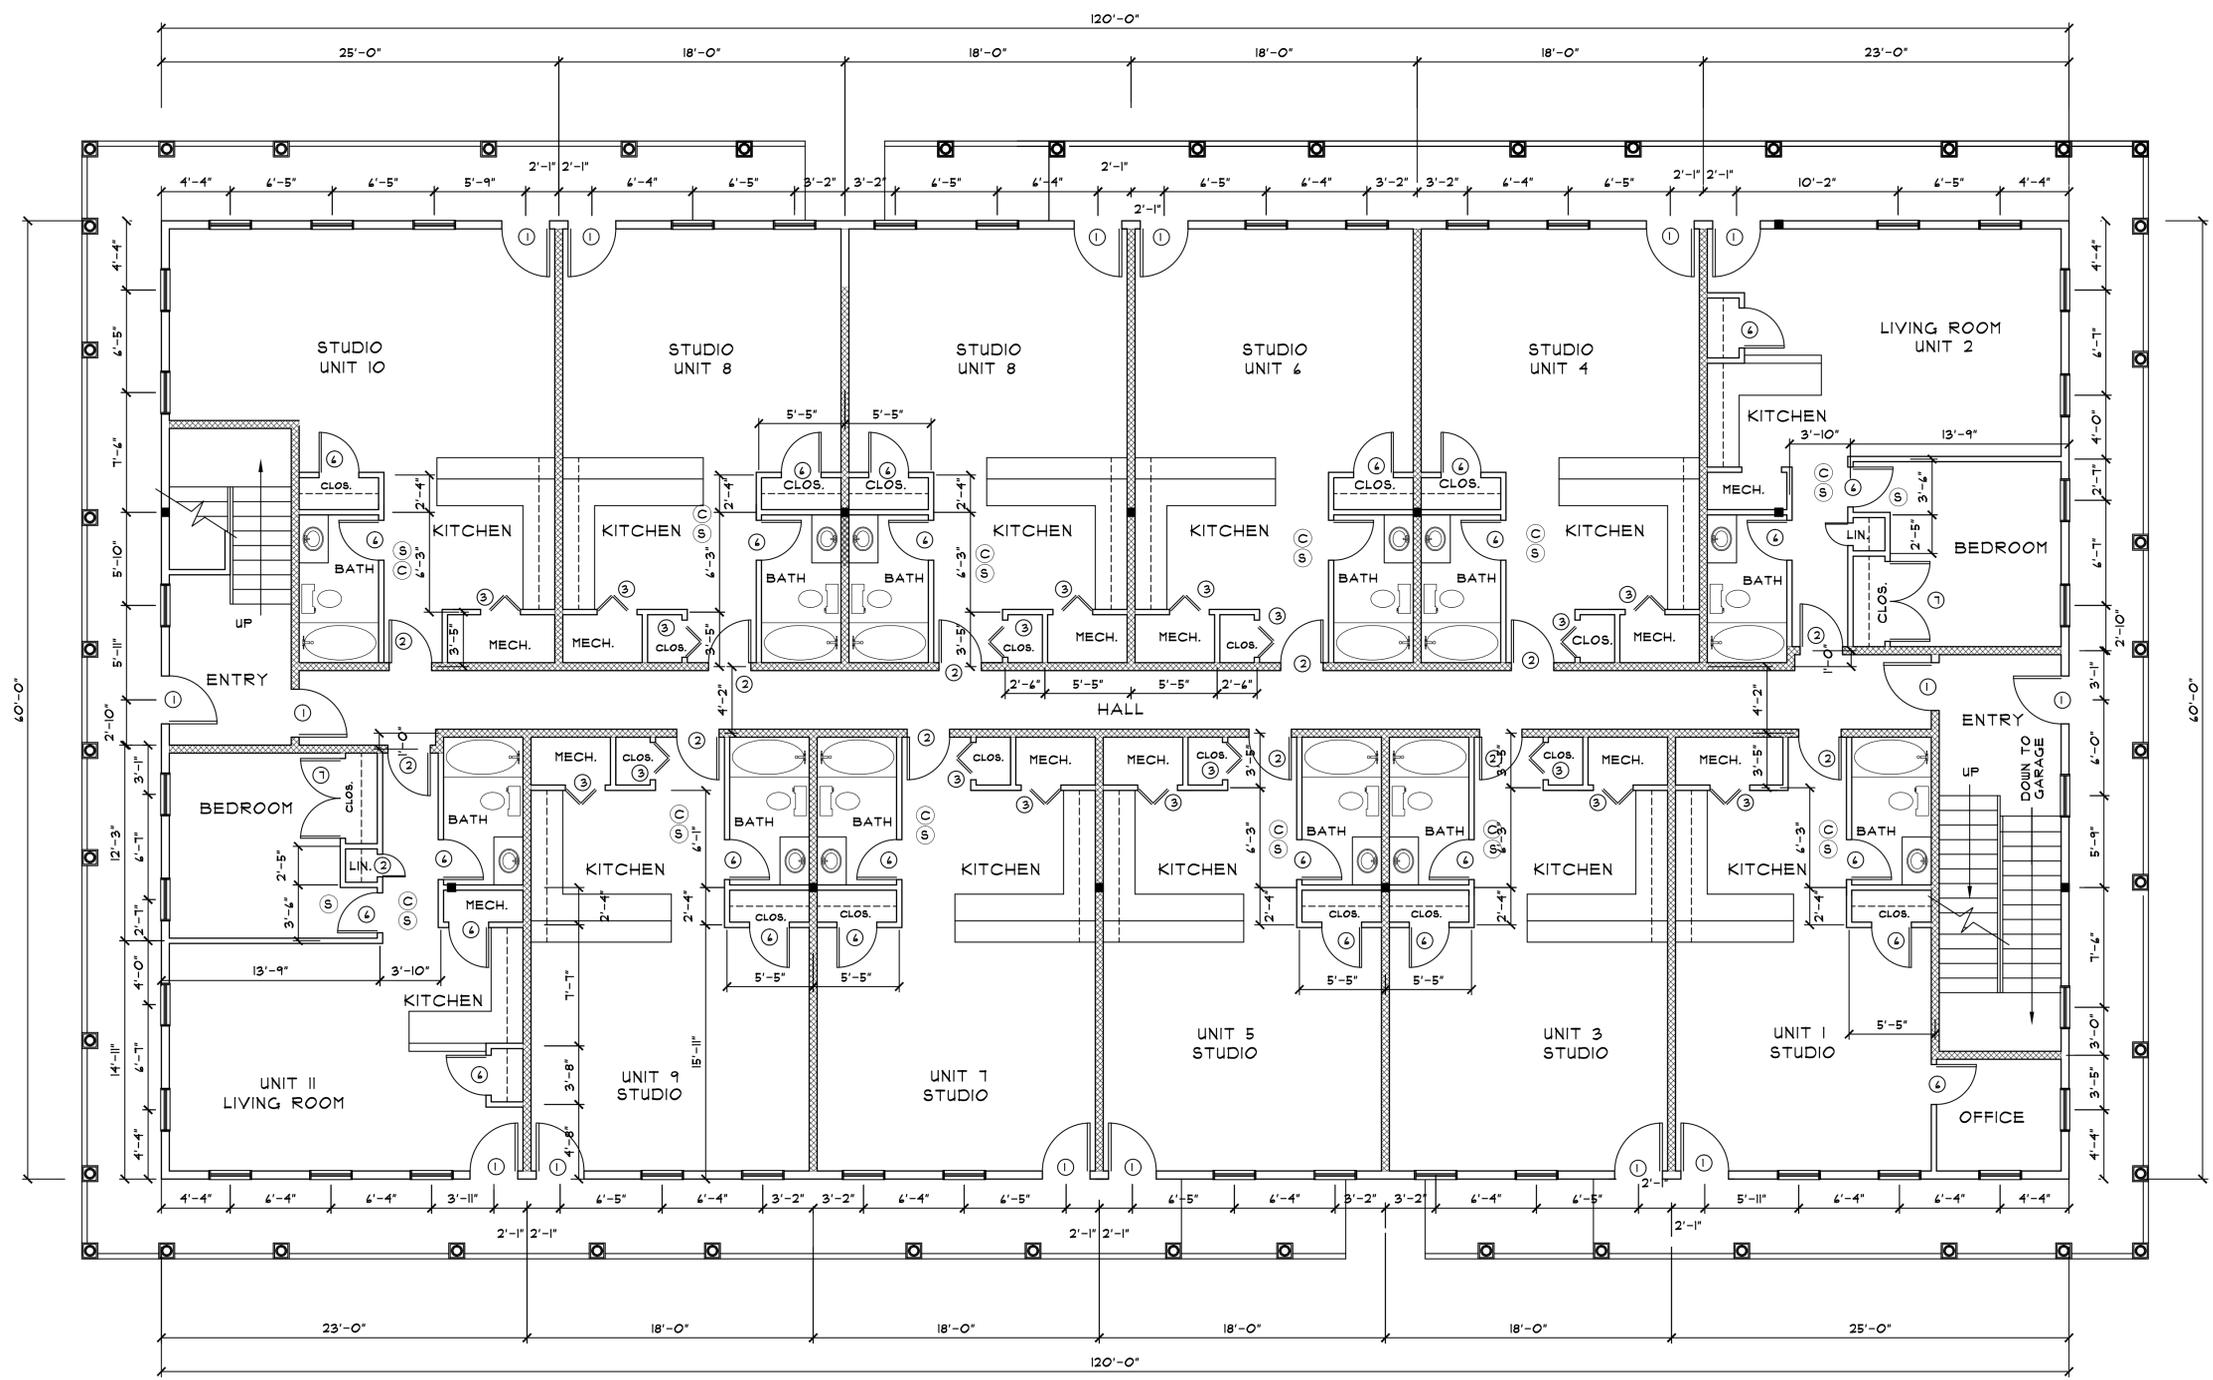


PARTITION/ CEILING SCHEDULE

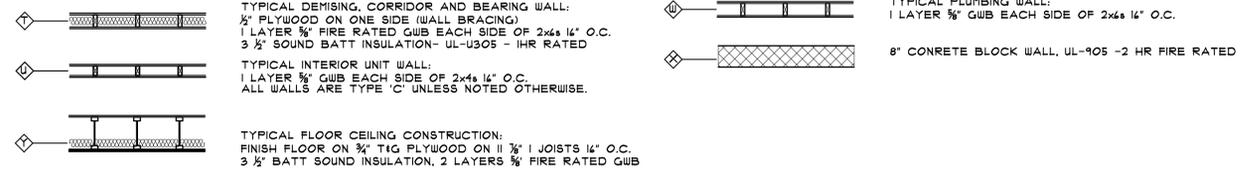

FIRST FLOOR PLAN 1200 SF

3/16"=1'-0"

MAYNARD POINT
 42 SUMMER STREET, MAYNARD, MA
 MACDONALD DEVELOPMENT INC.

6-25-19
 Issue Description Date

PJKA
 PETER J. KARB
 ARCHITECT
 13 HILLCREST AVE.
 STOW, MA
 508-308-8770



ALL DRAWINGS AND WRITTEN MATERIAL HEREIN
 CONSTITUTE THE ORIGINAL AND UNPUBLISHED
 WORK OF THE ARCHITECT, AND THE SAME MAY
 NOT BE DUPLICATED, USED, OR DISCLOSED
 WITHOUT THE WRITTEN CONSENT OF THE
 ARCHITECT.

Architect: PETER J. KARB

Drawn: PJK Check:

Job No: 19010 Scale: 3/16" = 1'-0"


FIRST FLOOR PLAN

Sheet: A-1

| DOOR SCHEDULE | | | | | WINDOW SCHEDULE | | | |
|---------------|------------------------------|---------------------------|----------------|--|-----------------|---------------|----------|---------------------|
| SYMBOL | SIZE | MATERIAL AND TYPE | FRAME MATERIAL | REMARKS | SYMBOL | SIZE | MATERIAL | REMARKS |
| ① | 3'-0" x 7'-0" x 1 3/4" | SOLID CORE METAL EXTERIOR | HOLLOW METAL | 1 HR LABEL, WEATHER SEAL, AUTOMATIC CLOSER | Ⓐ | 3'-0" x 5'-0" | VINYL | ANDERSON 200 SERIES |
| ② | 3'-0" x 7'-0" x 1 3/4" | SOLID CORE METAL EXTERIOR | HOLLOW METAL | 1 HR LABEL, AUTOMATIC CLOSER | Ⓑ | 3'-0" x 4'-0" | VINYL | ANDERSON 200 SERIES |
| ③ | 2'-4" x 4'-8" BIFOLD | MASONITE INTERIOR | WOOD | | | | | |
| ④ | 5'-0" x 4'-8" BIFOLD | MASONITE INTERIOR | WOOD | | | | | |
| ⑤ | 1'-4" x 4'-8" x 1 3/4" | MASONITE INTERIOR | WOOD | | | | | |
| ⑥ | 2'-4" x 4'-8" x 1 3/4" | MASONITE INTERIOR | WOOD | | | | | |
| ⑦ | PR OF 2'-4" x 4'-8" x 1 3/4" | MASONITE INTERIOR | WOOD | | | | | |
| ⑧ | | MASONITE INTERIOR | WOOD | | | | | |
| ⑨ | 3'-0" x 4'-8" BIFOLD | MASONITE INTERIOR | WOOD | | | | | |

| LEGEND | |
|--------|--|
| Ⓐ | SMOKE ALARM/DETECTOR PER 180 CHR 5100 SECTION R314 |
| Ⓑ | CARBON MONOXIDE ALARM/DETECTOR PER 180 CHR 5100 SECTION R315 |
| Ⓒ | HEAT ALARM/DETECTOR PER 180 CHR 5100 MASSACHUSETTS SECTION R314.5 |
| Ⓓ | TOILET AND BATHROOM MECHANICAL VENTILATION PER 180 CHR 5100 SECTION M1501 (MASS M1501) |

- NOTES:
- ENTIRE BUILDING TO BE FULLY SPRINKLERED FOR FIRE PROTECTION
 - MECHANICAL, PLUMBING, HVAC AND FIRE PROTECTION DESIGN AND DRAWINGS BY OTHERS

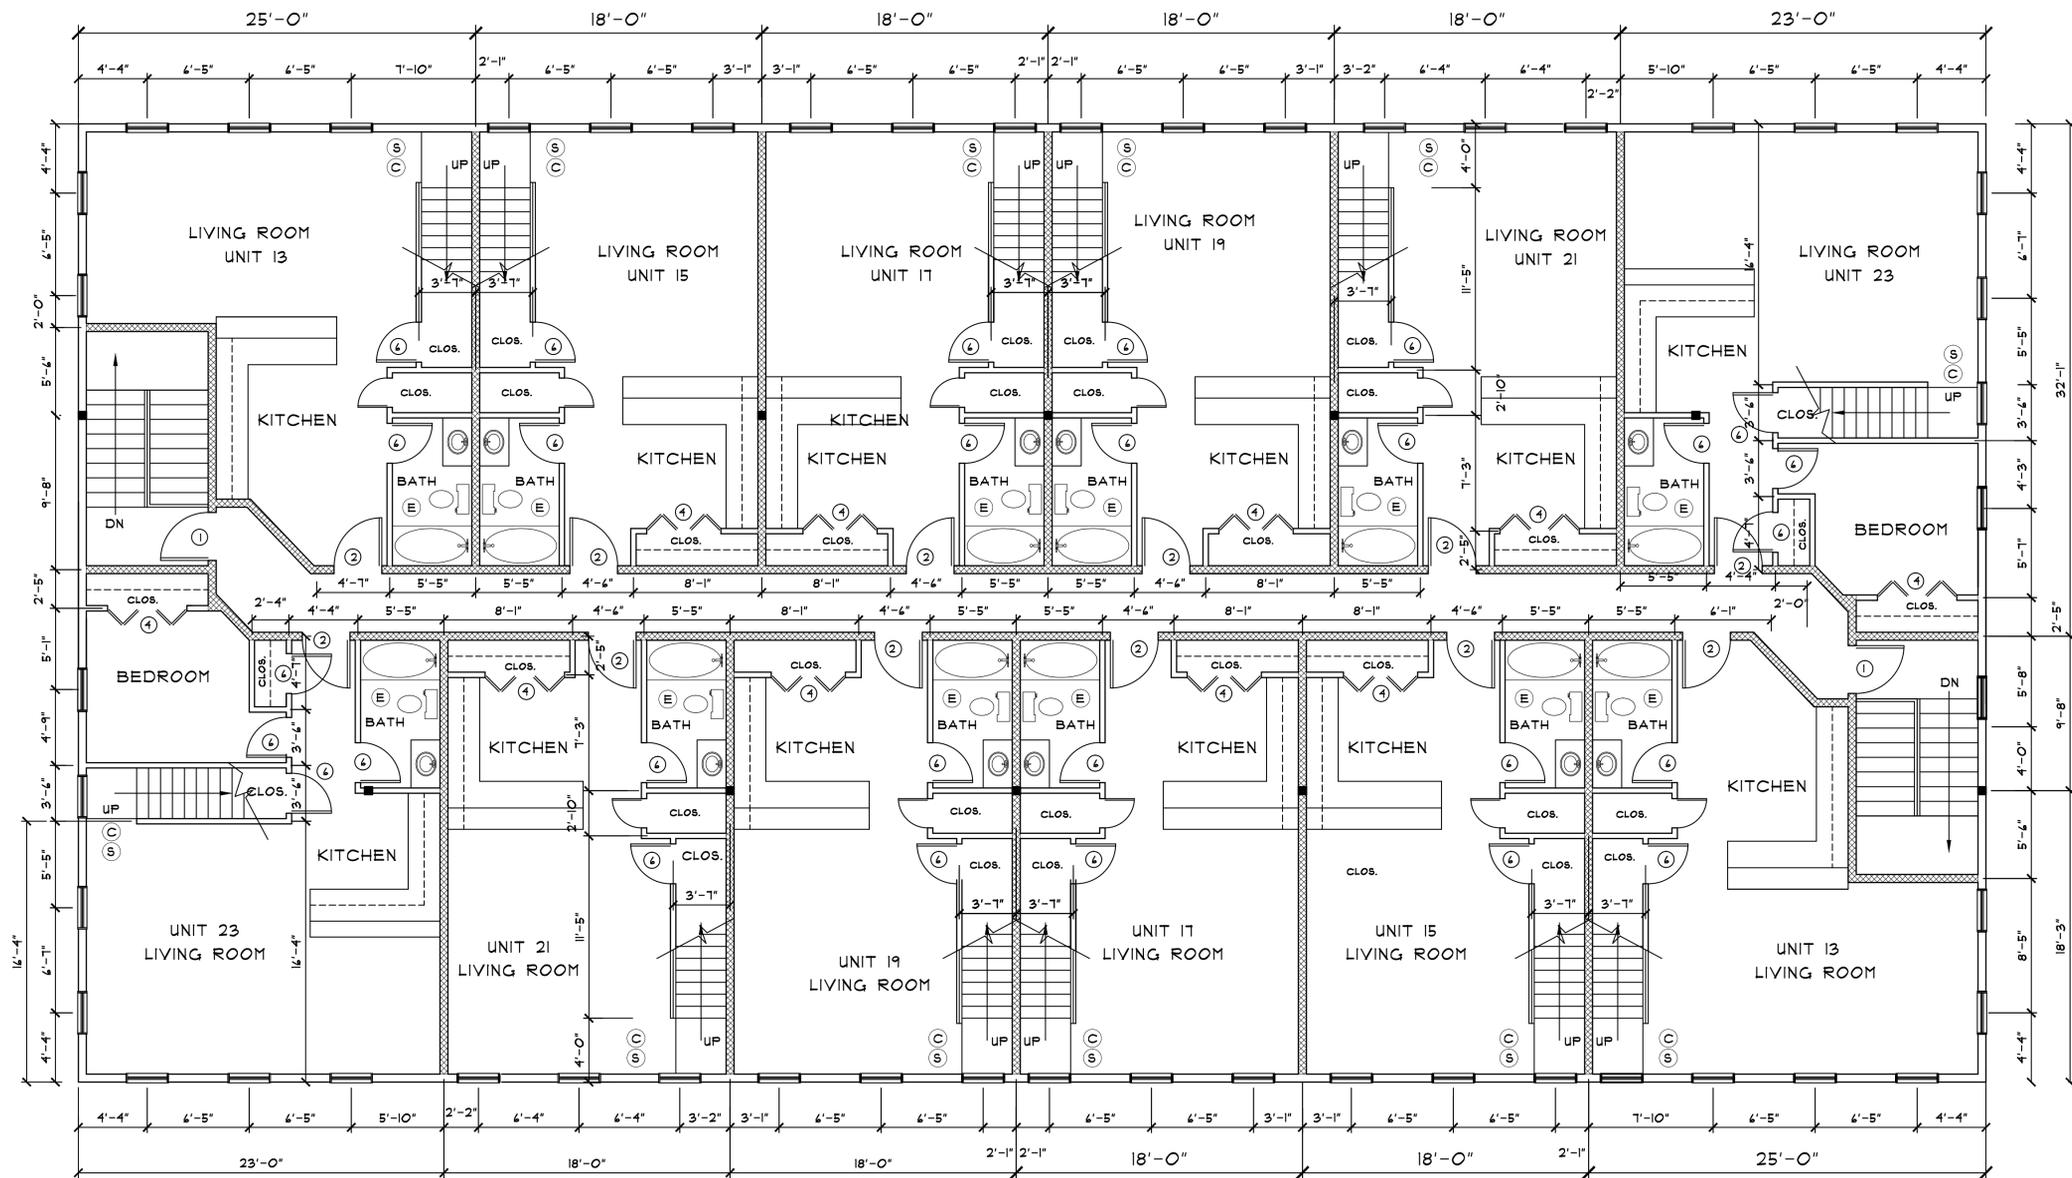

SECOND FLOOR PLAN 1200 SF

3/16"=1'-0"

MAYNARD POINT
42 SUMMER STREET, MAYNARD, MA
MACDONALD DEVELOPMENT INC.

6-25-19
Issue Description Date

PJKA

PETER J. KARB
ARCHITECT

13 HILLCREST AVE.
STOW, MA
508-308-8770



ALL DRAWINGS AND WRITTEN MATERIAL HEREIN CONSTITUTE THE ORIGINAL AND UNPUBLISHED WORK OF THE ARCHITECT, AND THE SAME MAY NOT BE DUPLICATED, USED, OR DISCLOSED WITHOUT THE WRITTEN CONSENT OF THE ARCHITECT.

Architect: PETER J. KARB

Drawn: PJK Check:


Job No: 19010 Scale: 3/16" = 1'-0"

SECOND FLOOR PLAN

Title:

A-2

Sheet:

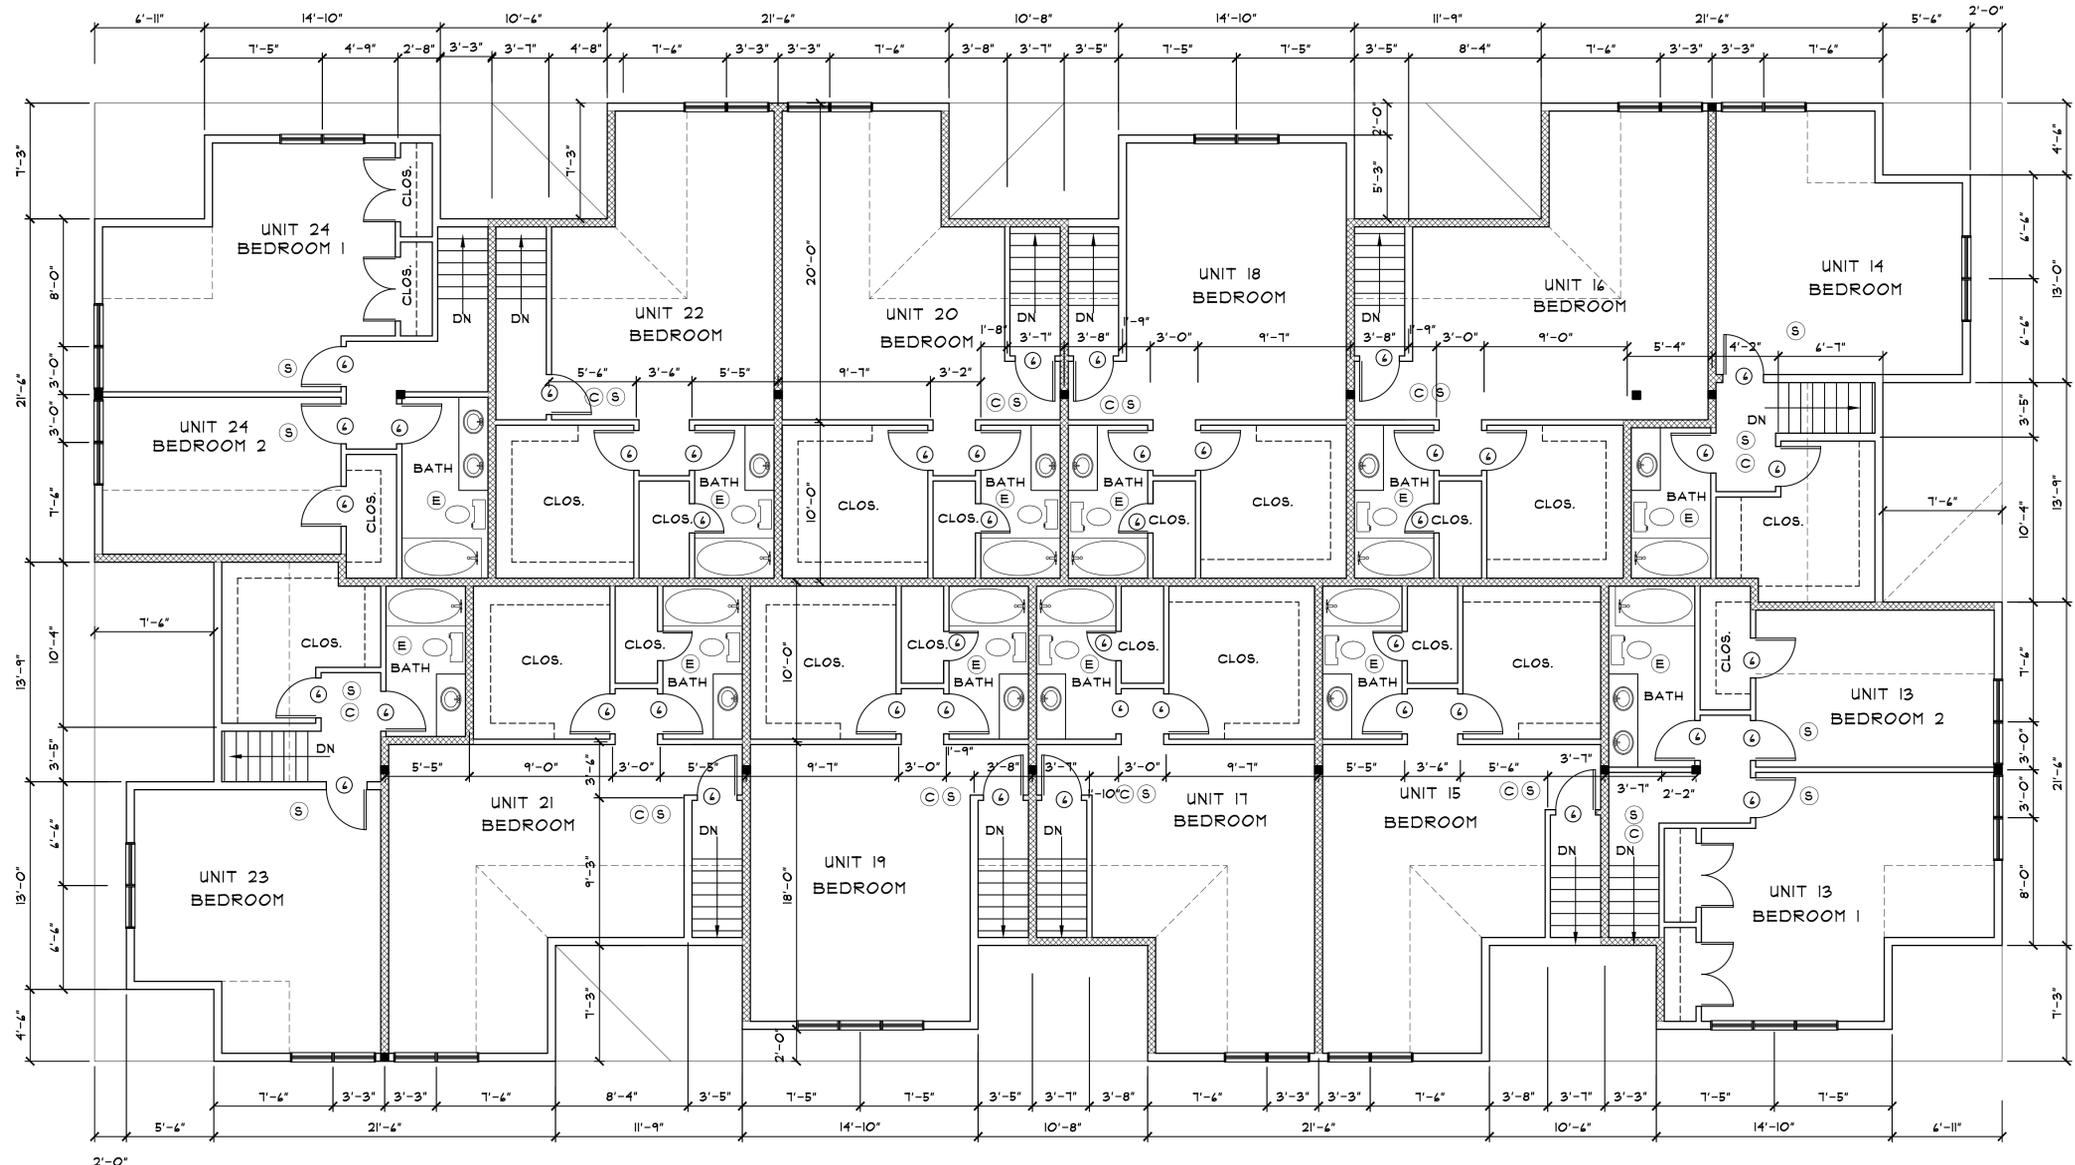

ATTIC FLOOR PLAN 6178 SF

3/16"=1'-0"

MAYNARD POINT
 42 SUMMER STREET, MAYNARD, MA
 MACDONALD DEVELOPMENT INC.

6-25-19
 Issue Description Date

PJKA
 PETER J. KARB
 ARCHITECT
 13 HILLCREST AVE.
 STOW, MA
 508-308-8770



ALL DRAWINGS AND WRITTEN MATERIAL HEREIN
 CONSTITUTE THE ORIGINAL AND UNPUBLISHED
 WORK OF THE ARCHITECT, AND THE SAME MAY
 NOT BE DUPLICATED, USED, OR DISCLOSED
 WITHOUT THE WRITTEN CONSENT OF THE
 ARCHITECT.

Architect: PETER J. KARB

Drawn: PJK Check:

Job No: 19010 Scale: 3/16" = 1'-0"

THIRD FLOOR PLAN

A-3

Sheet:



EAST ELEVATION

3/16"=1'-0"



NORTH ELEVATION

3/16"=1'-0"

MAYNARD POINT
 42 SUMMER STREET, MAYNARD, MA
 MACDONALD DEVELOPMENT INC.

6-25-19
 Issue Description Date

PJKA
 PETER J. KARB
 ARCHITECT
 13 HILLCREST AVE.
 STOW, MA
 508-308-8770



ALL DRAWINGS AND WRITTEN MATERIAL HEREIN
 CONSTITUTE THE ORIGINAL AND UNPUBLISHED
 WORK OF THE ARCHITECT, AND THE SAME MAY
 NOT BE DUPLICATED, USED, OR DISCLOSED
 WITHOUT THE WRITTEN CONSENT OF THE
 ARCHITECT.

Architect: PETER J. KARB

Drawn: PJK Check:

Job No: 19010 Scale: 3/16" = 1'-0"

ELEVATIONS

Title:
 A-4
 Sheet:



WEST ELEVATION

3/16"=1'-0"



SOUTH ELEVATION

3/16"=1'-0"

MAYNARD POINT
 42 SUMMER STREET, MAYNARD, MA
 MACDONALD DEVELOPMENT INC.

6-25-19
 Issue Description Date

PJKA
 PETER J. KARB
 ARCHITECT
 13 HILLCREST AVE.
 STOW, MA
 508-308-8770



ALL DRAWINGS AND WRITTEN MATERIAL HEREIN
 CONSTITUTE THE ORIGINAL AND UNPUBLISHED
 WORK OF THE ARCHITECT, AND THE SAME MAY
 NOT BE DUPLICATED, USED, OR DISCLOSED
 WITHOUT THE WRITTEN CONSENT OF THE
 ARCHITECT.


Architect: PETER J. KARB

Drawn: PJK Check:

Job No: 19010 Scale: 3/16" = 1'-0"

ELEVATIONS

Title:
A-5
 Sheet:

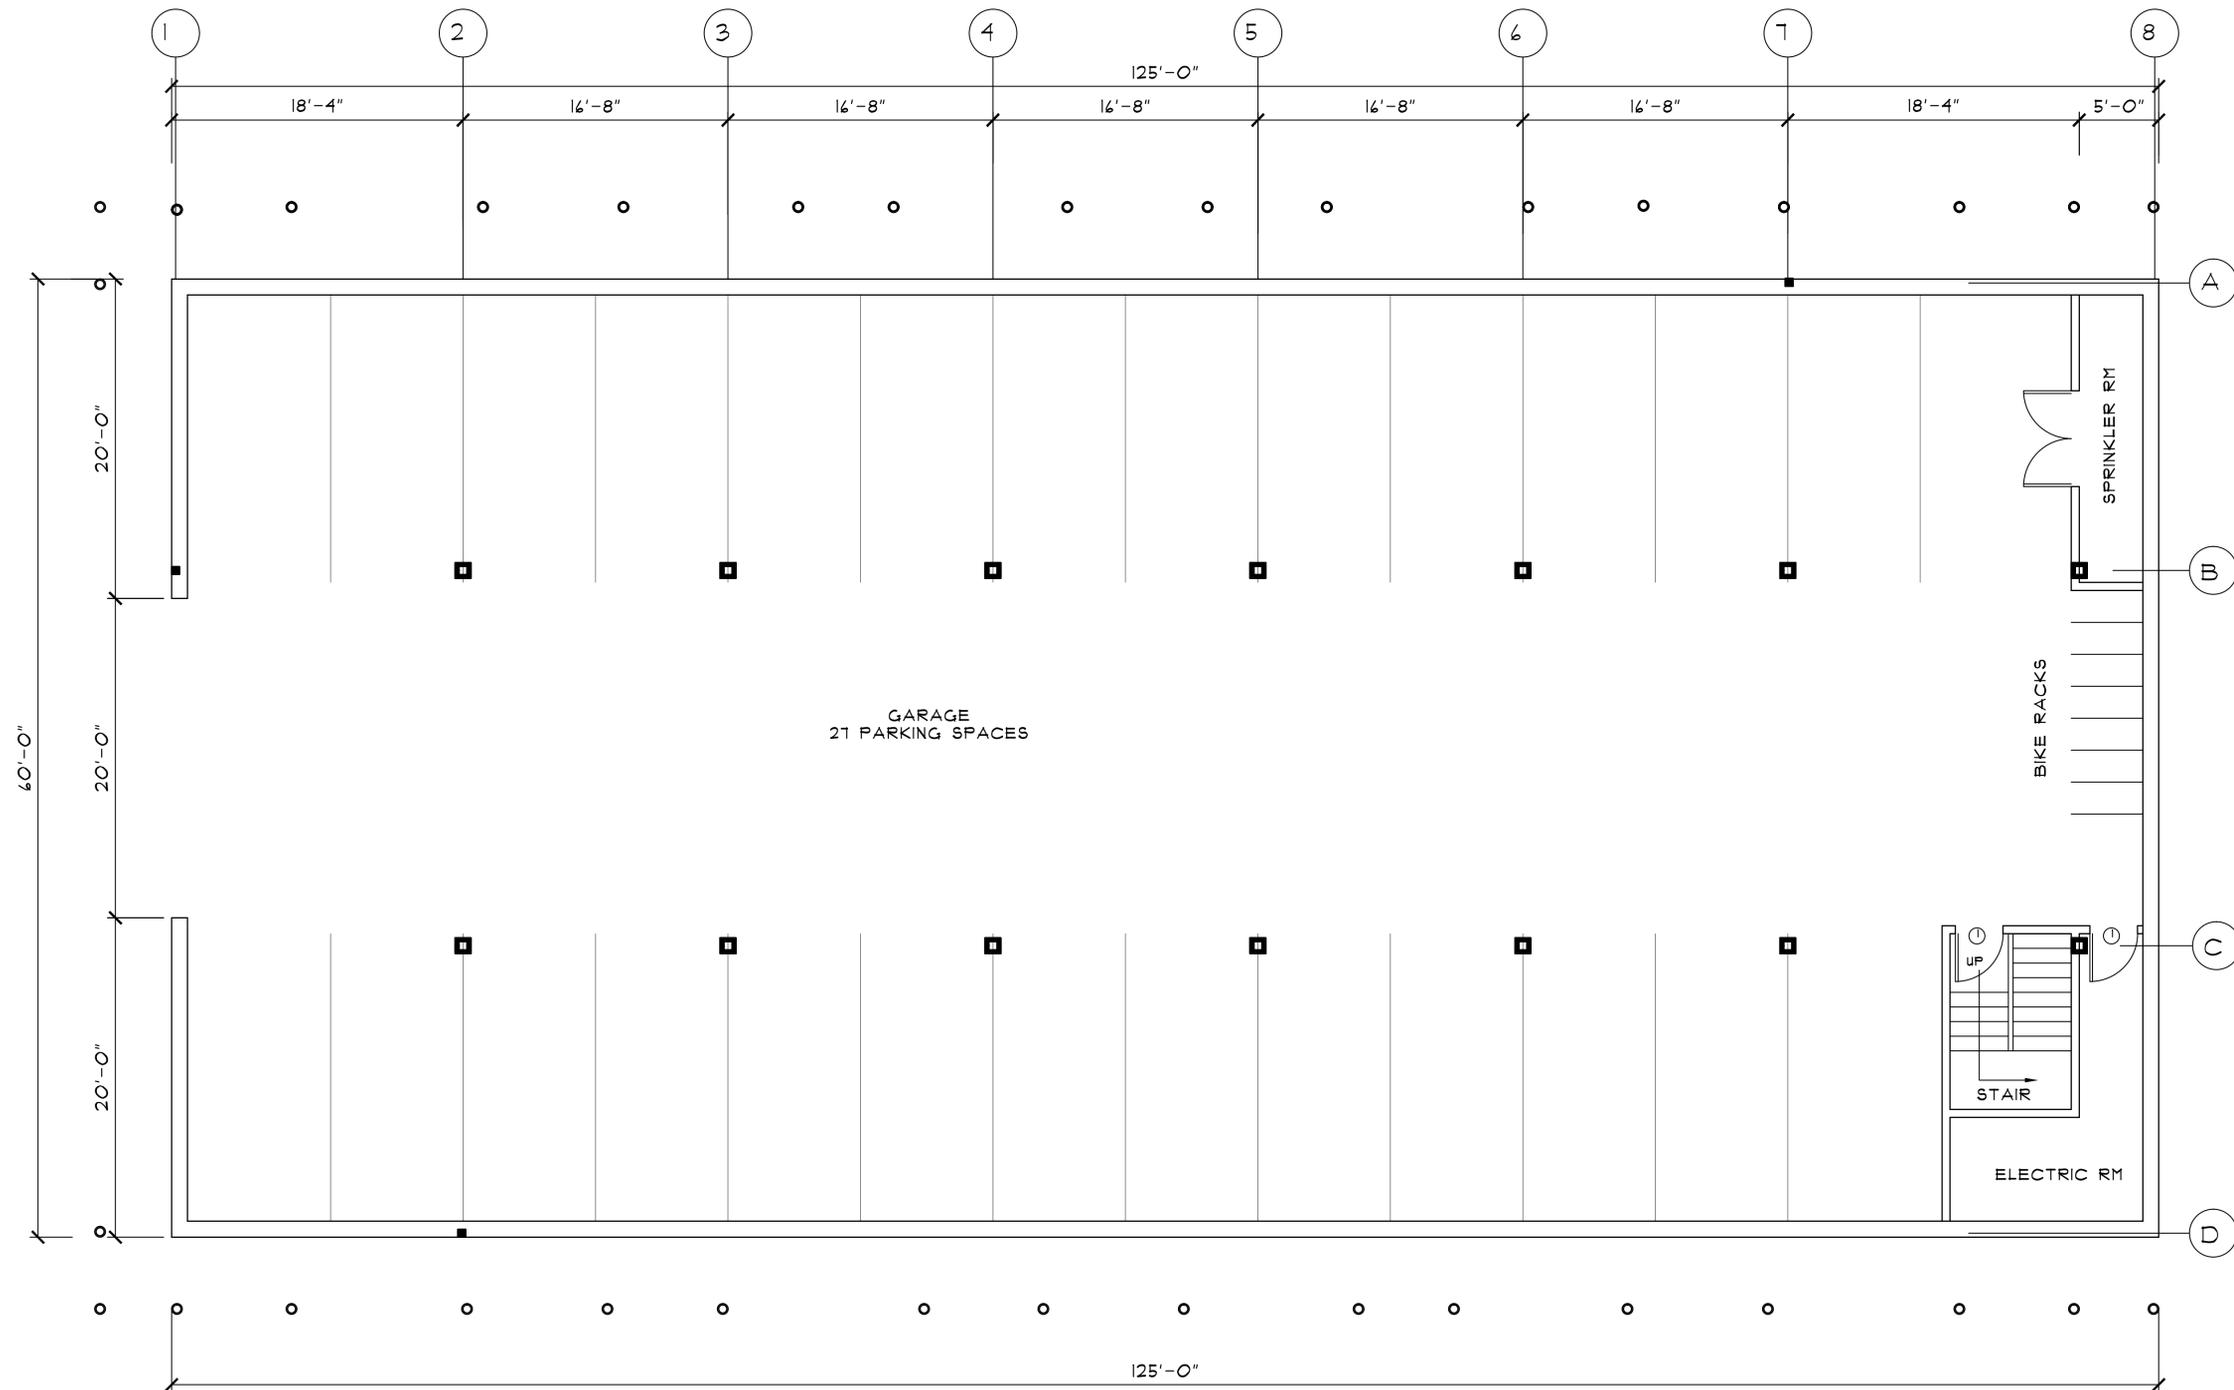

GARAGE PLAN

3/16" = 1'-0"

MAYNARD POINT
 42 SUMMER STREET, MAYNARD, MA
 MACDONALD DEVELOPMENT INC.

6-25-19
 Issue Description Date

PJKA

PETER J. KARB
 ARCHITECT

13 HILLCREST AVE.
 STOW, MA
 508-308-8770



ALL DRAWINGS AND WRITTEN MATERIAL HEREIN
 CONSTITUTE THE ORIGINAL AND UNPUBLISHED
 WORK OF THE ARCHITECT, AND THE SAME MAY
 NOT BE DUPLICATED, USED, OR DISCLOSED
 WITHOUT THE WRITTEN CONSENT OF THE
 ARCHITECT.

Architect: PETER J. KARB


Drawn: PJK Check:

Job No: 19010 Scale: 3/16" = 1'-0"

GARAGE PLAN

Title:

Sheet: A-6

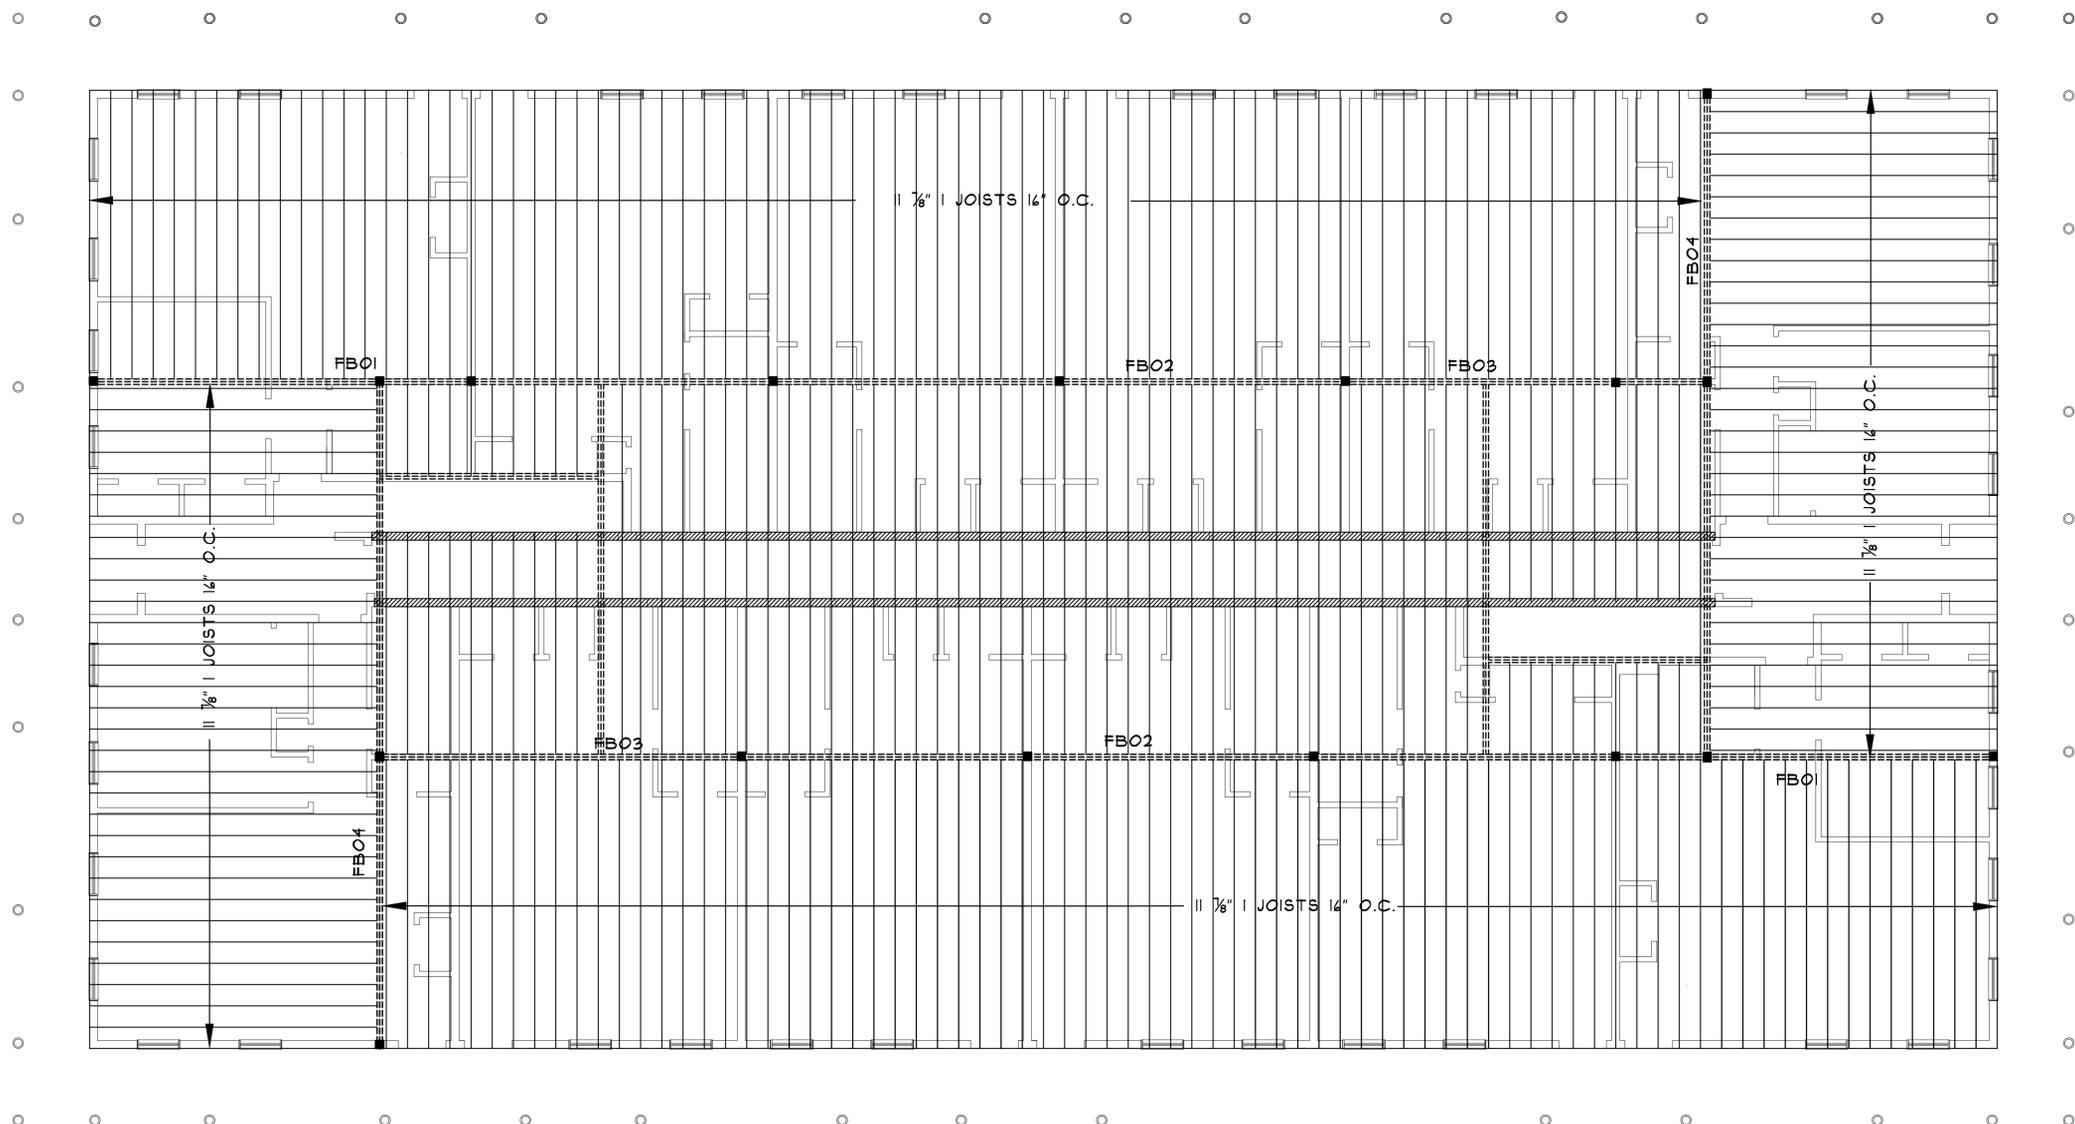

SECOND FLOOR FRAMING PLAN

3/16"=1'-0"

MAYNARD POINT
 42 SUMMER STREET, MAYNARD, MA
 MACDONALD DEVELOPMENT INC.

6-25-19

Issue Description Date

PJKA

PETER J. KARB
 ARCHITECT

13 HILLCREST AVE.
 STOW, MA
 508-308-8770



ALL DRAWINGS AND WRITTEN MATERIAL HEREIN
 CONSTITUTE THE ORIGINAL AND UNPUBLISHED
 WORK OF THE ARCHITECT, AND THE SAME MAY
 NOT BE DUPLICATED, USED, OR DISCLOSED
 WITHOUT THE WRITTEN CONSENT OF THE
 ARCHITECT.

Architect: PETER J. KARB


Drawn: PJK Check:

Job No: 19010 Scale: 3/16" = 1'-0"

SECOND FLOOR
 FRAMING

Title:
A-1

Sheet:

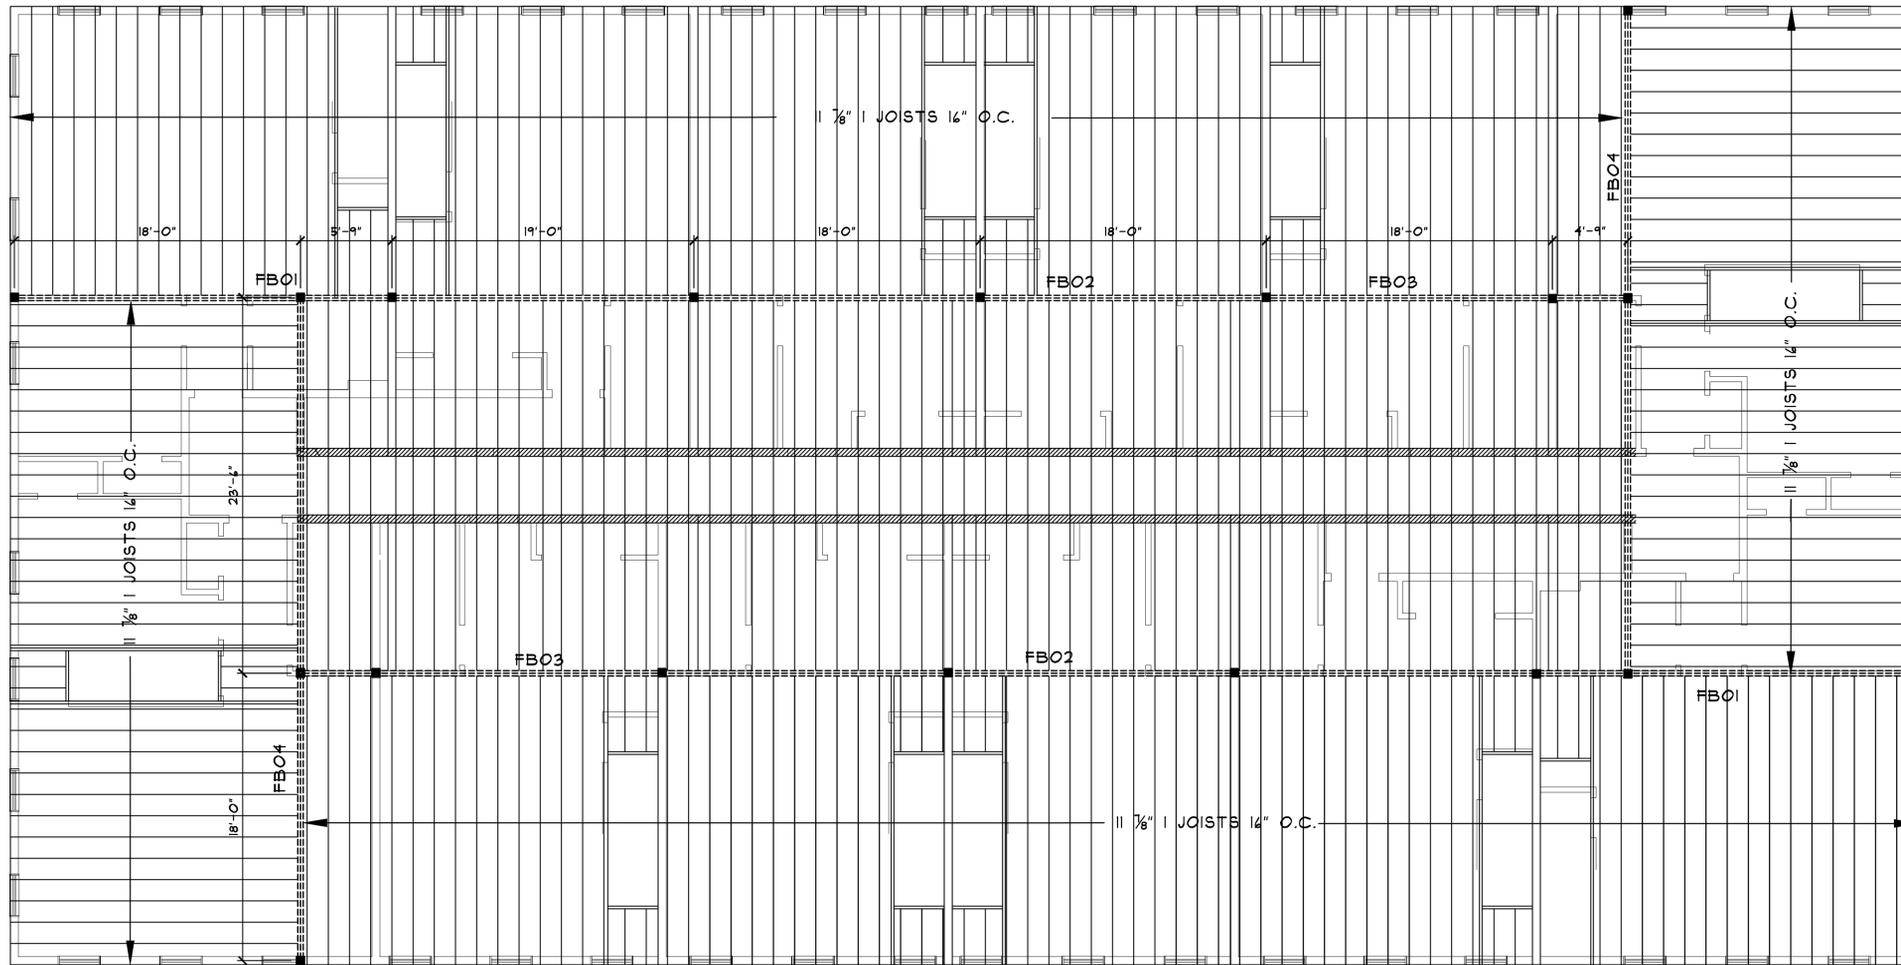

ATTIC FLOOR FRAMING PLAN

3/16"=1'-0"

MAYNARD POINT
 42 SUMMER STREET, MAYNARD, MA
 MACDONALD DEVELOPMENT INC.

6-25-19

Issue Description Date

PJKA

PETER J. KARB
 ARCHITECT

13 HILLCREST AVE.
 STOW, MA
 508-308-8770



ALL DRAWINGS AND WRITTEN MATERIAL HEREIN
 CONSTITUTE THE ORIGINAL AND UNPUBLISHED
 WORK OF THE ARCHITECT, AND THE SAME MAY
 NOT BE DUPLICATED, USED, OR DISCLOSED
 WITHOUT THE WRITTEN CONSENT OF THE
 ARCHITECT.

Architect: PETER J. KARB

Drawn: PJK Check:


Job No: 19010 Scale: 3/16" = 1'-0"

ATTIC FLOOR
 FRAMING

Title:

A-8

Sheet:

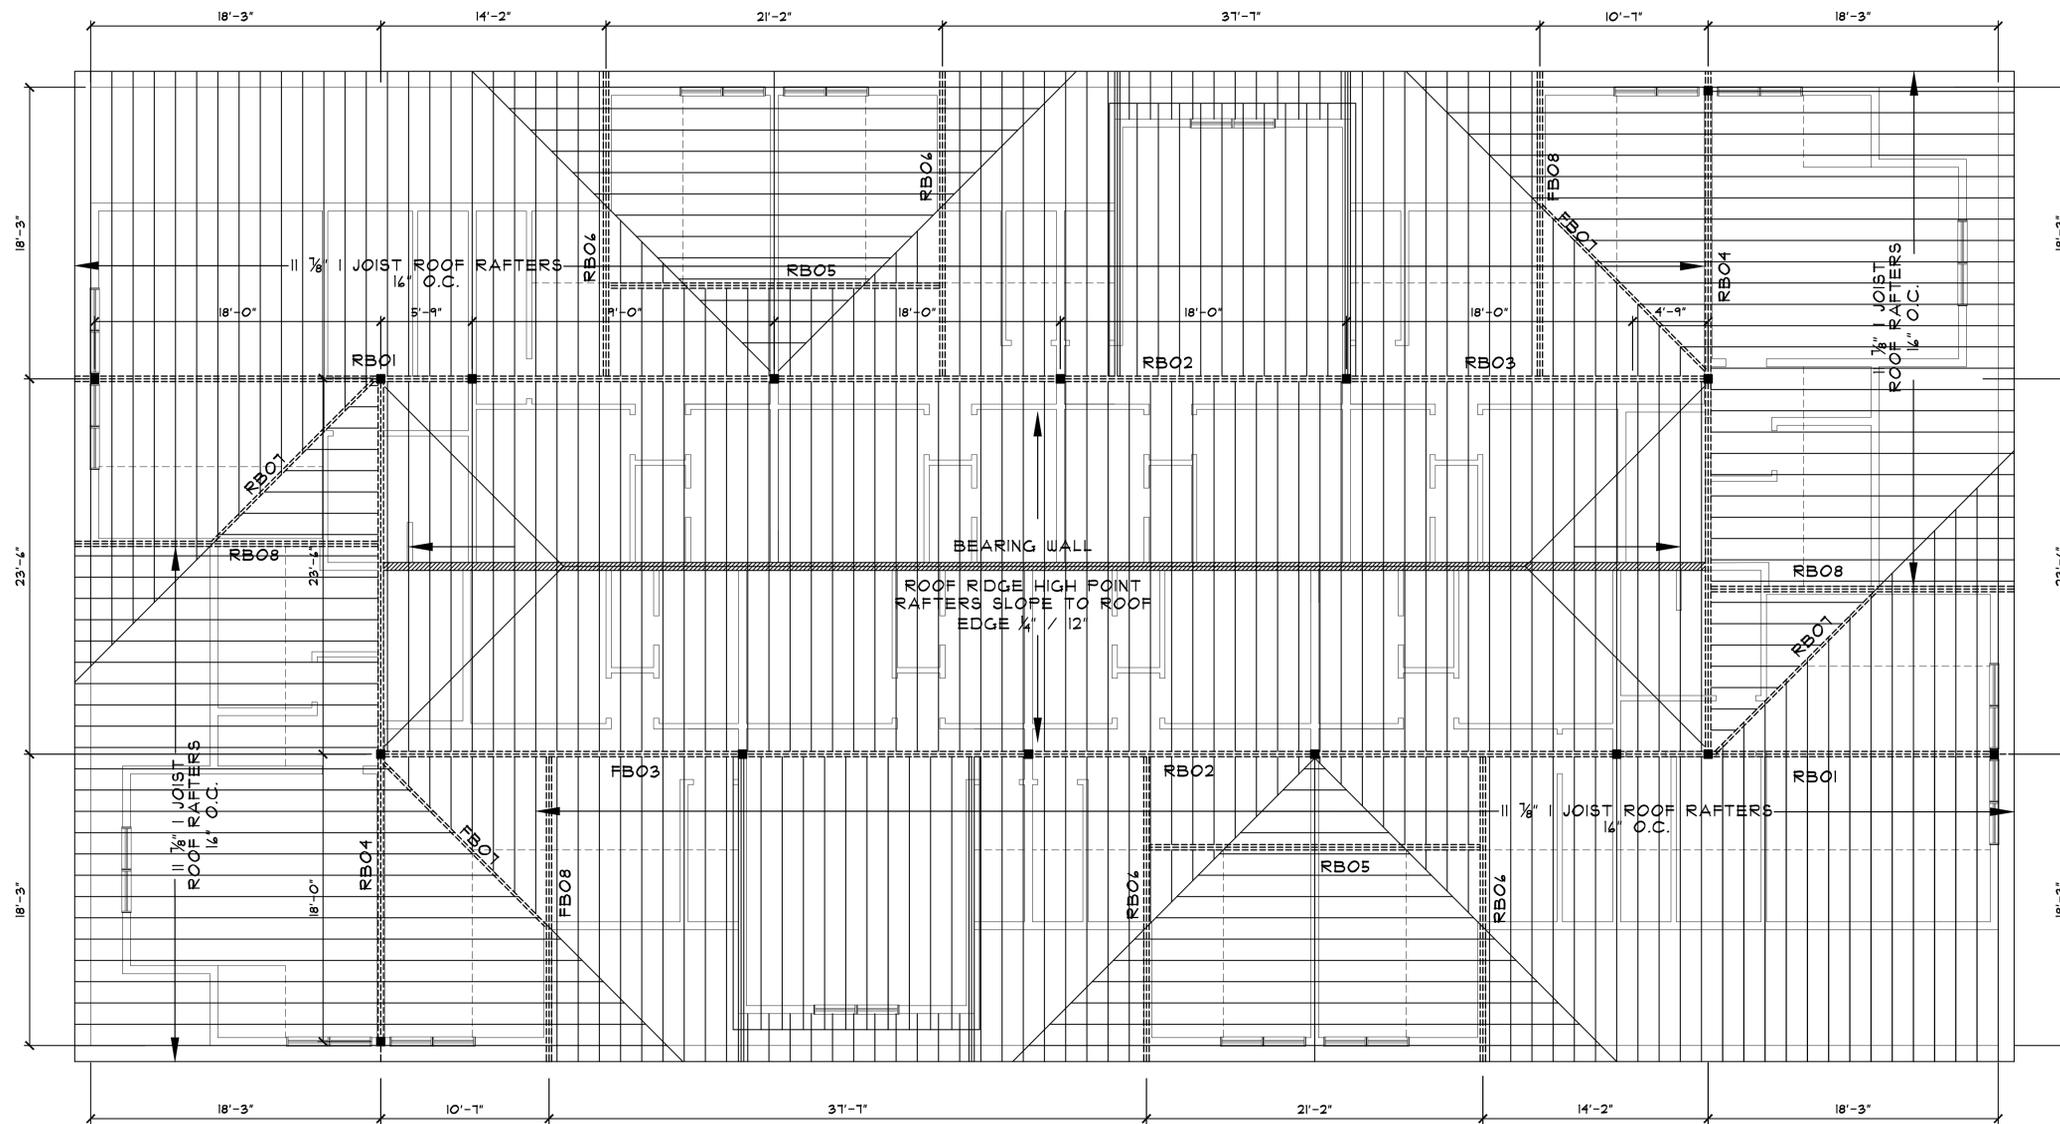

ROOF FRAMING PLAN

3/16"=1'-0"

MAYNARD POINT
 42 SUMMER STREET, MAYNARD, MA
 MACDONALD DEVELOPMENT INC.

6-25-19
 Issue Description Date

PJKA
 PETER J. KARB
 ARCHITECT
 13 HILLCREST AVE.
 STOW, MA
 508-308-8770



ALL DRAWINGS AND WRITTEN MATERIAL HEREIN CONSTITUTE THE ORIGINAL AND UNPUBLISHED WORK OF THE ARCHITECT, AND THE SAME MAY NOT BE DUPLICATED, USED, OR DISCLOSED WITHOUT THE WRITTEN CONSENT OF THE ARCHITECT.


Architect: PETER J. KARB

Drawn: PJK Check:

Job No: 19010 Scale: 3/16" = 1'-0"

ROOF FRAMING

Title:
 Sheet: A-9

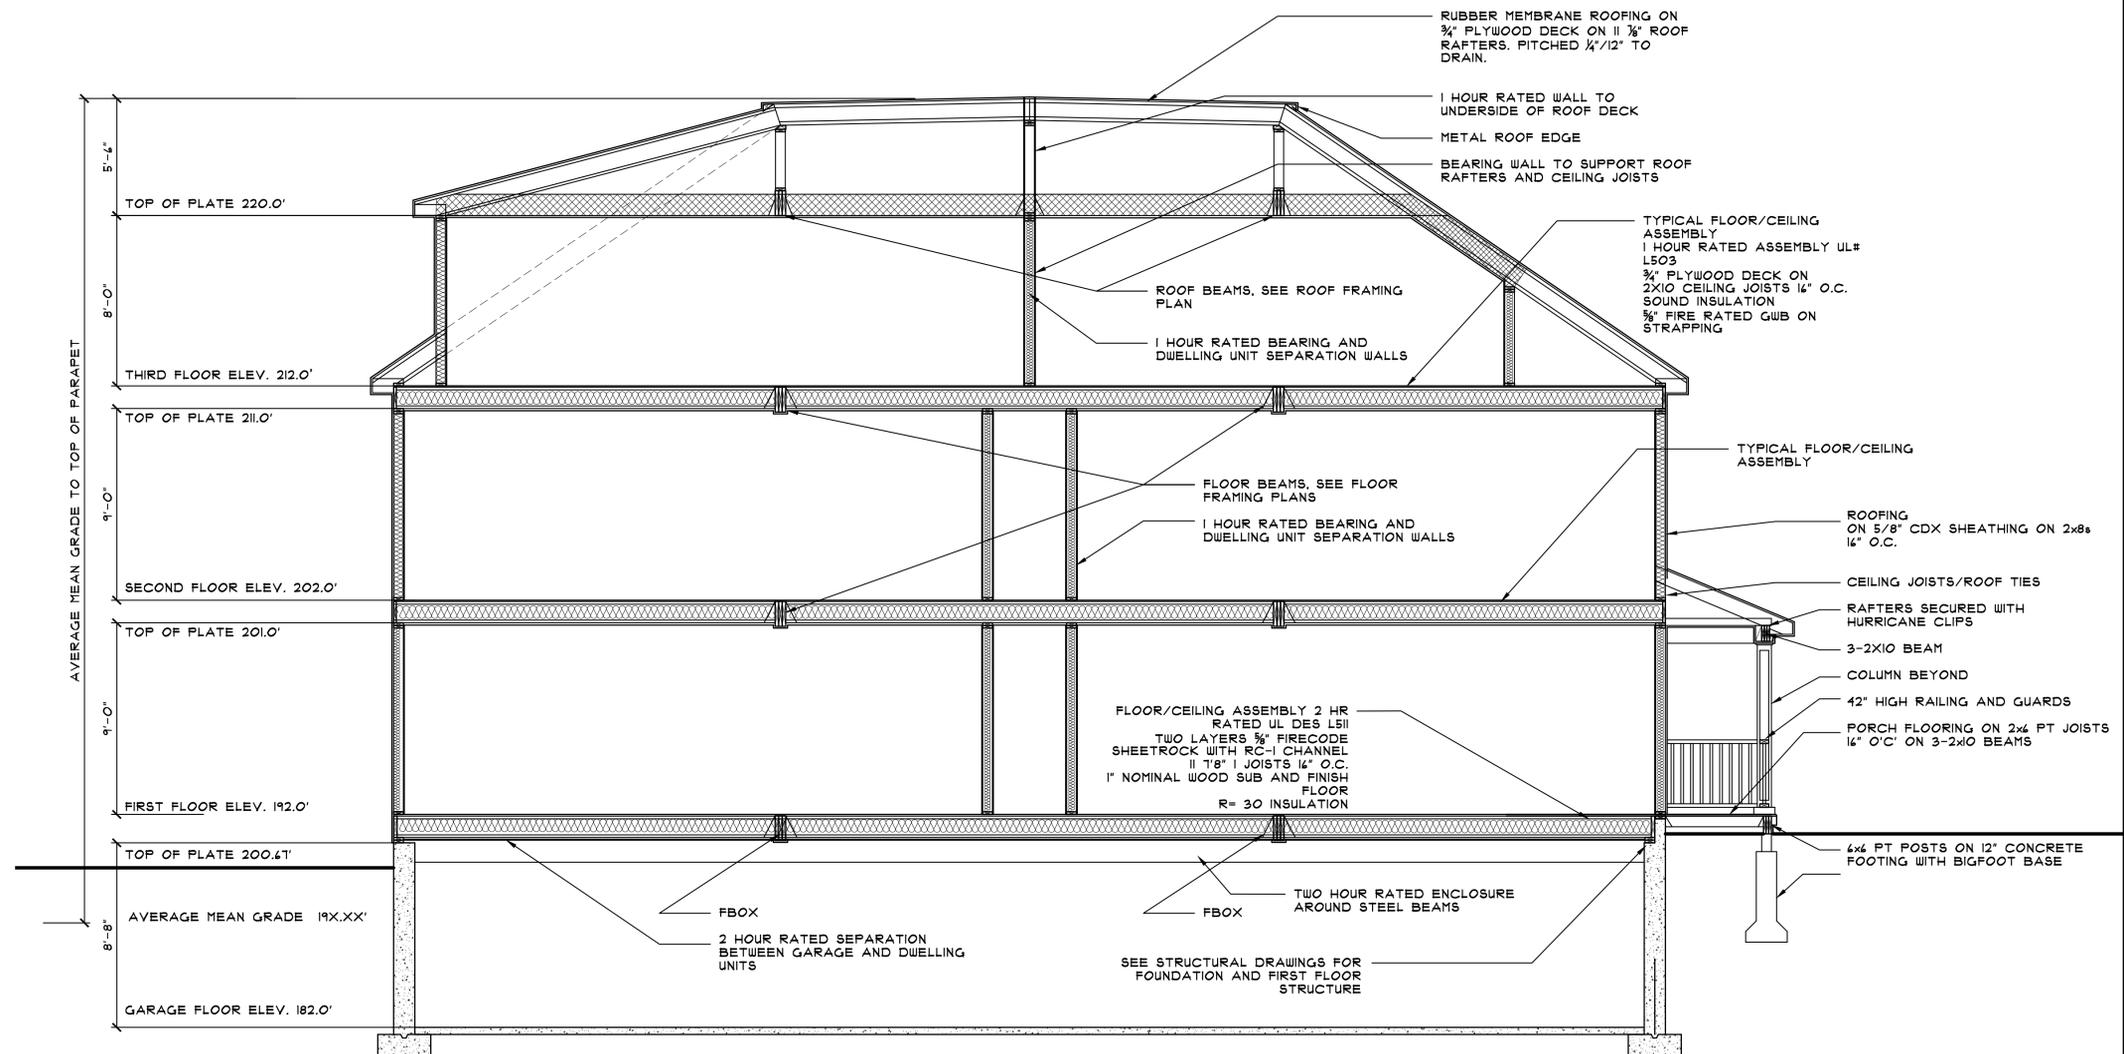

BUILDING SECTION AA

1/4"=1'-0"

MAYNARD POINT
 42 SUMMER STREET, MAYNARD, MA
 MACDONALD DEVELOPMENT INC.

6-25-19

Issue Description Date

PJKA

PETER J. KARB
 ARCHITECT

13 HILLCREST AVE.
 STOW, MA
 508-308-8770



ALL DRAWINGS AND WRITTEN MATERIAL HEREIN CONSTITUTE THE ORIGINAL AND UNPUBLISHED WORK OF THE ARCHITECT, AND THE SAME MAY NOT BE DUPLICATED, USED, OR DISCLOSED WITHOUT THE WRITTEN CONSENT OF THE ARCHITECT.

Architect: PETER J. KARB

Drawn: PJK Check:


Job No: 19010 Scale: 1/4" = 1'-0"

BUILDING SECTION

Title:

A-10

Sheet:

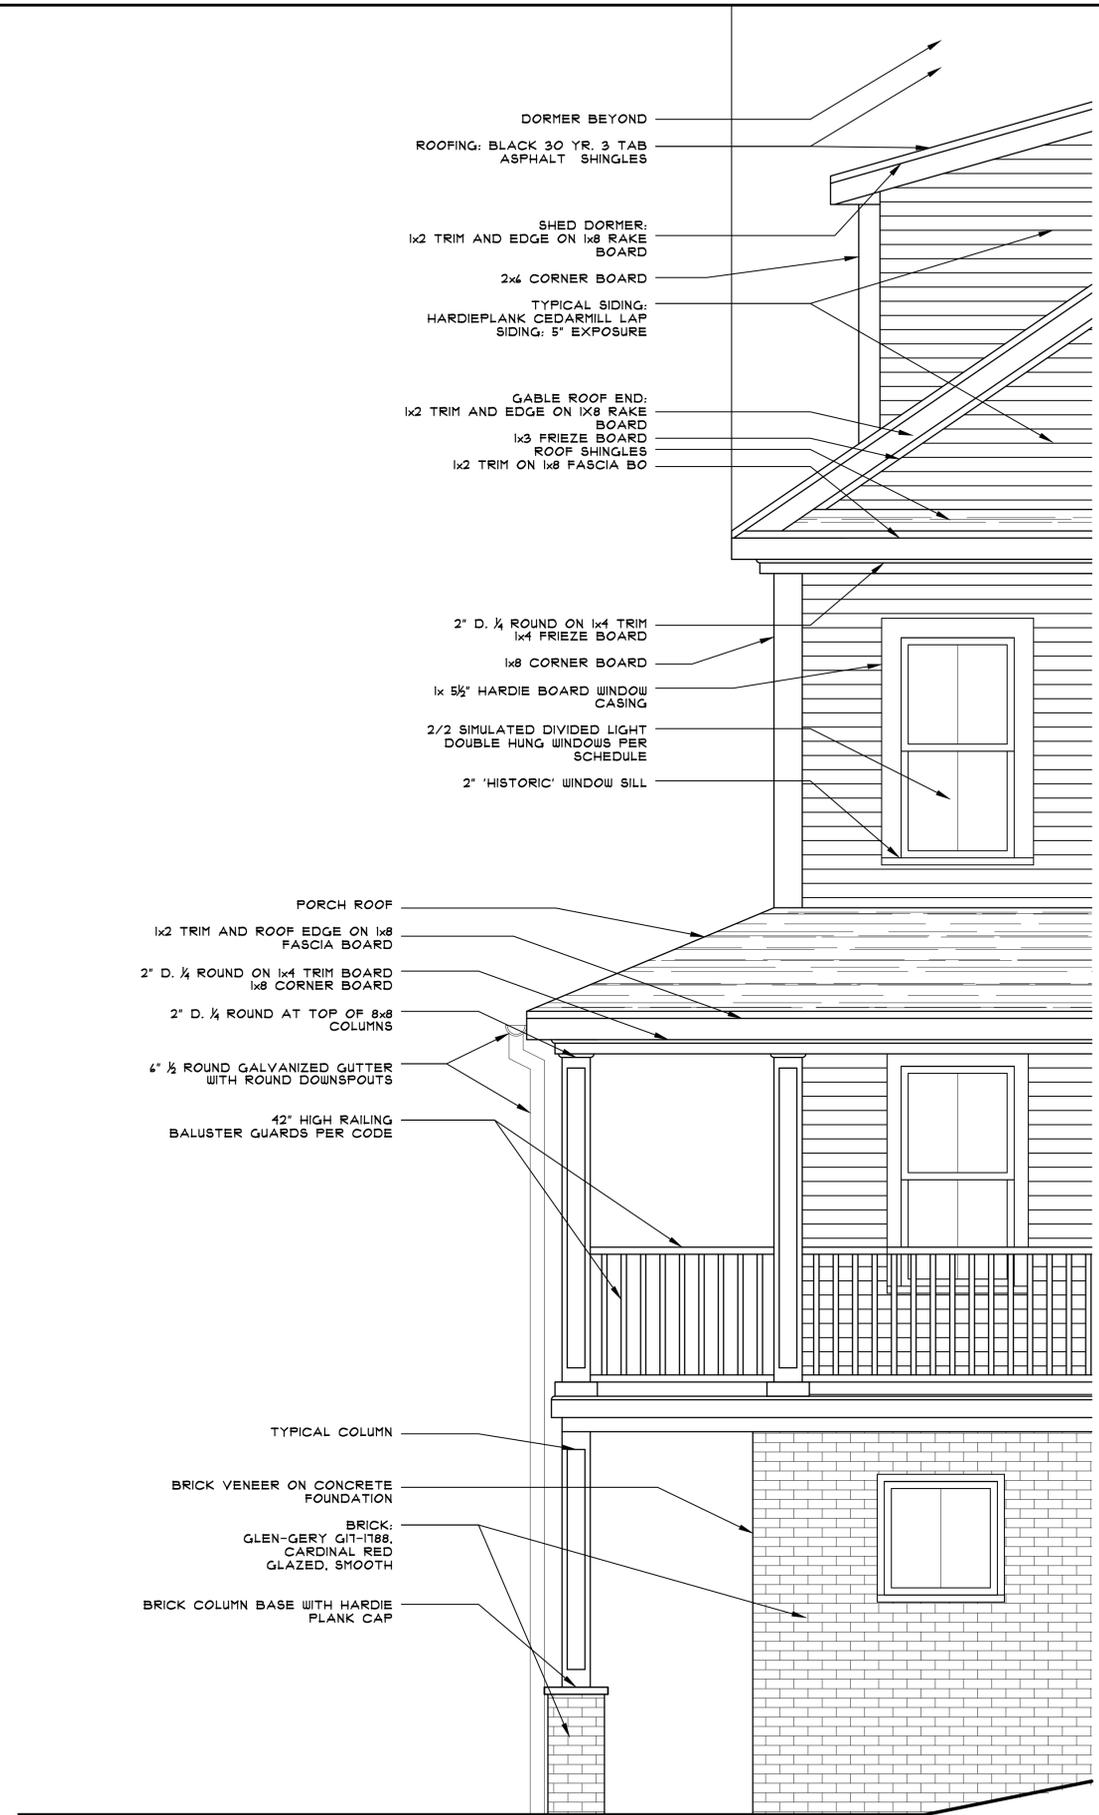

TYPICAL DETAILS/NOTES

1/2"=1'-0"

MAYNARD POINT
 42 SUMMER STREET, MAYNARD, MA
 MACDONALD DEVELOPMENT INC.

6-25-19
 Issue Description Date

PJKA

PETER J. KARB
 ARCHITECT

13 HILLCREST AVE.
 STOW, MA
 508-308-8770



ALL DRAWINGS AND WRITTEN MATERIAL HEREIN
 CONSTITUTE THE ORIGINAL AND UNPUBLISHED
 WORK OF THE ARCHITECT, AND THE SAME MAY
 NOT BE DUPLICATED, USED, OR DISCLOSED
 WITHOUT THE WRITTEN CONSENT OF THE
 ARCHITECT.

Architect: PETER J. KARB

Drawn: PJK Check:

Job No: 19010 Scale: 1/4" = 1'-0"

NOTES
 DETAILS

A-11

Sheet: