



July 9, 2018

Mark Mangiaratti
Town Manager
472 Main Street
Acton, MA 01720

Andrew Scribner-MacLean
Town Administrator
195 Main Street
Maynard, MA 01754

Sheryl Ball
Town of Acton Board of Health
472 Main Street
Acton, MA 01720

Kelly Pawluczonek
Town of Maynard Board of Health
195 Main Street
Maynard, MA 01754


RE: Notice of Phase I Initial Site Investigation Report and Tier Classification
2-4 Powder Mill Road Rear, Acton, MA
RTN 2-20256

To Whom It May Concern:

REMSERV, Inc. has completed a Phase I Initial Site Investigation (ISI) and Tier Classification for the above-referenced site located at 2-4 Powder Mill Road Rear, Acton. Please find enclosed a copy of the legal notice that will be published in the MetroWest Daily News newspaper on July 12, 2018. The legal notice concerns the Tier Classification filed with the Central Regional Office of the MA Department of Environmental Protection (MA DEP) for the above-referenced address on July 12, 2018. Please also find enclosed a copy of REMSERV, Inc.'s Figure 2 – Site Plan for the site.

Should you have any questions regarding the Phase I ISI or Tier Classification, or would like to obtain a copy of the Phase I ISI Report and Tier Classification, please contact Mr. Thomas P. Simmons, 35 Winthrop Street, Winchester, MA 01890 (781) 721-4455.

Sincerely,
REMSERV, Inc.

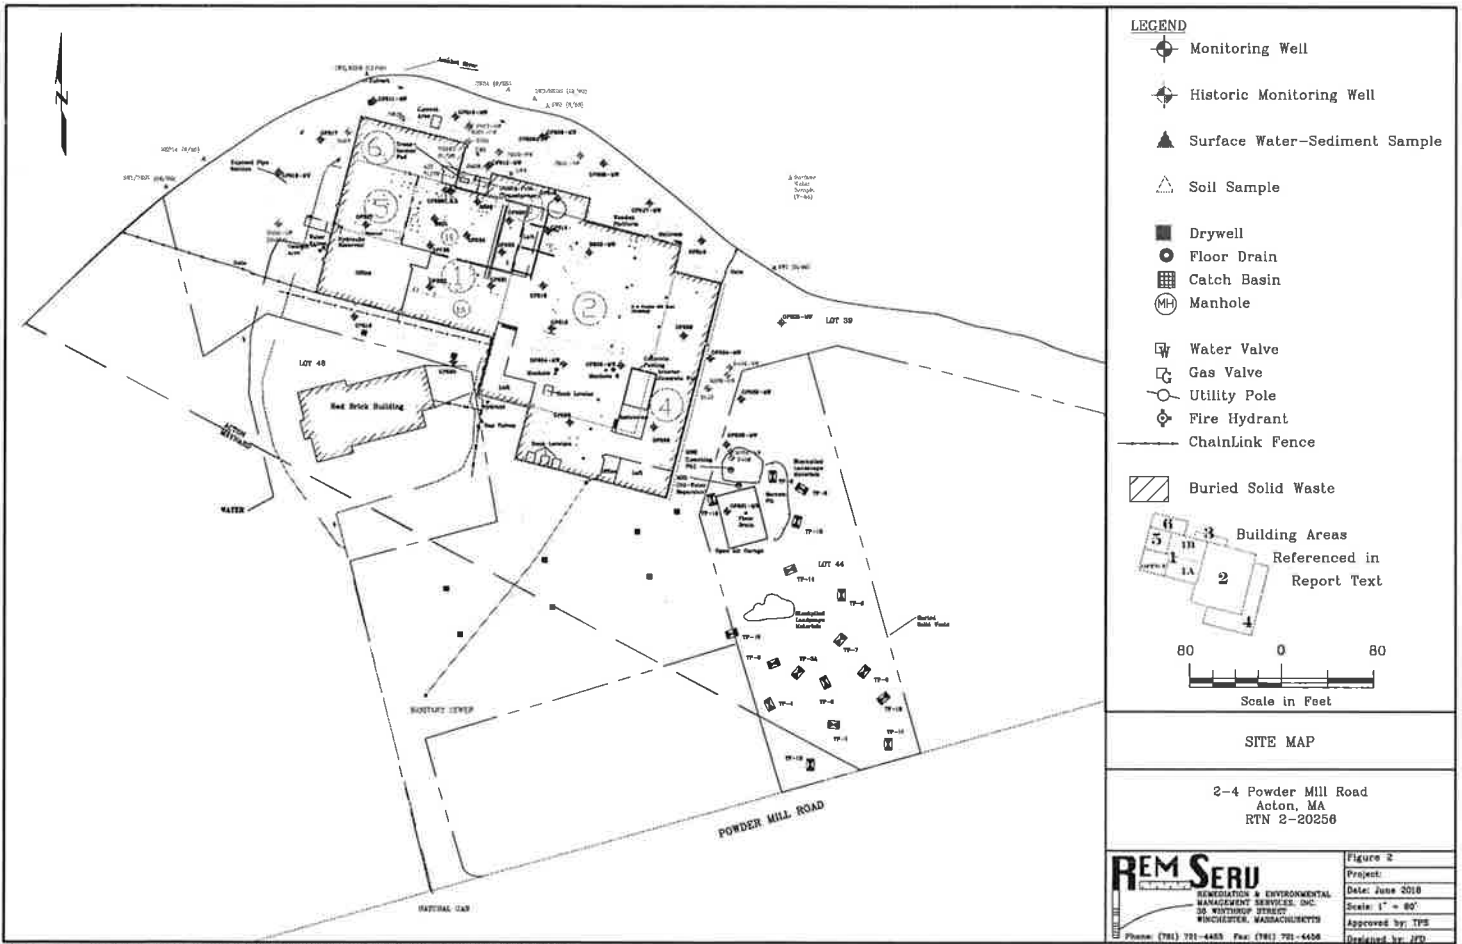

Thomas P. Simmons

Enc.

Cc: MA DEP CERO

NOTICE OF TIER II CLASSIFICATION
2-4 POWDER MILL ROAD REAR, ACTON
RTN: 2-20256

A release of oil and/or hazardous materials has occurred at this location, which is a disposal site as defined by M.G.L. c. 21E, § 2 and the Massachusetts Contingency Plan, 310 CMR 40.0000. To evaluate the release, a Phase I Initial Site Investigation was performed pursuant to 310 CMR 40.0480. The site has been classified as a TIER II pursuant to 310 CMR 40.0500. On July 12, 2018, Excav LLC filed a or TIER II Classification Submittal with the Department of Environmental Protection (MassDEP). To obtain more information on this disposal site, please contact Thomas P. Simmons, REMSERV, Inc., 35 Winthrop Street Winchester, MA 01890 at 781-721-4455. The Tier Classification Submittal and the disposal site file can be viewed at MassDEP website using Release Tracking Number (RTN) 2-20256 at <http://public.dep.state.ma.us/SearchableSites2/Search.aspx> or at MassDEP, Central Regional Office 8 New Bond Street, Worcester, MA, (508) 792-7650. Additional public involvement opportunities are available under 310 CMR 40.1403(9) and 310 CMR 40.1404.



Source: Sites Features, Trimble GEO7x GPS unit, Remserv, INC. 2010; Building outline, MassGIS 2010.

	REMSERV REMEDIATION & ENVIRONMENTAL MANAGEMENT SERVICES, INC. 30 WINDYBROOK STREET WINCHESTER, MASSACHUSETTS Phone: (781) 701-6433 Fax: (781) 701-6436	Figure 2 Project: Date: June 2010 Scale: 1" = 80' Approved by: TPS Drawn by: JFD
--	--	--