


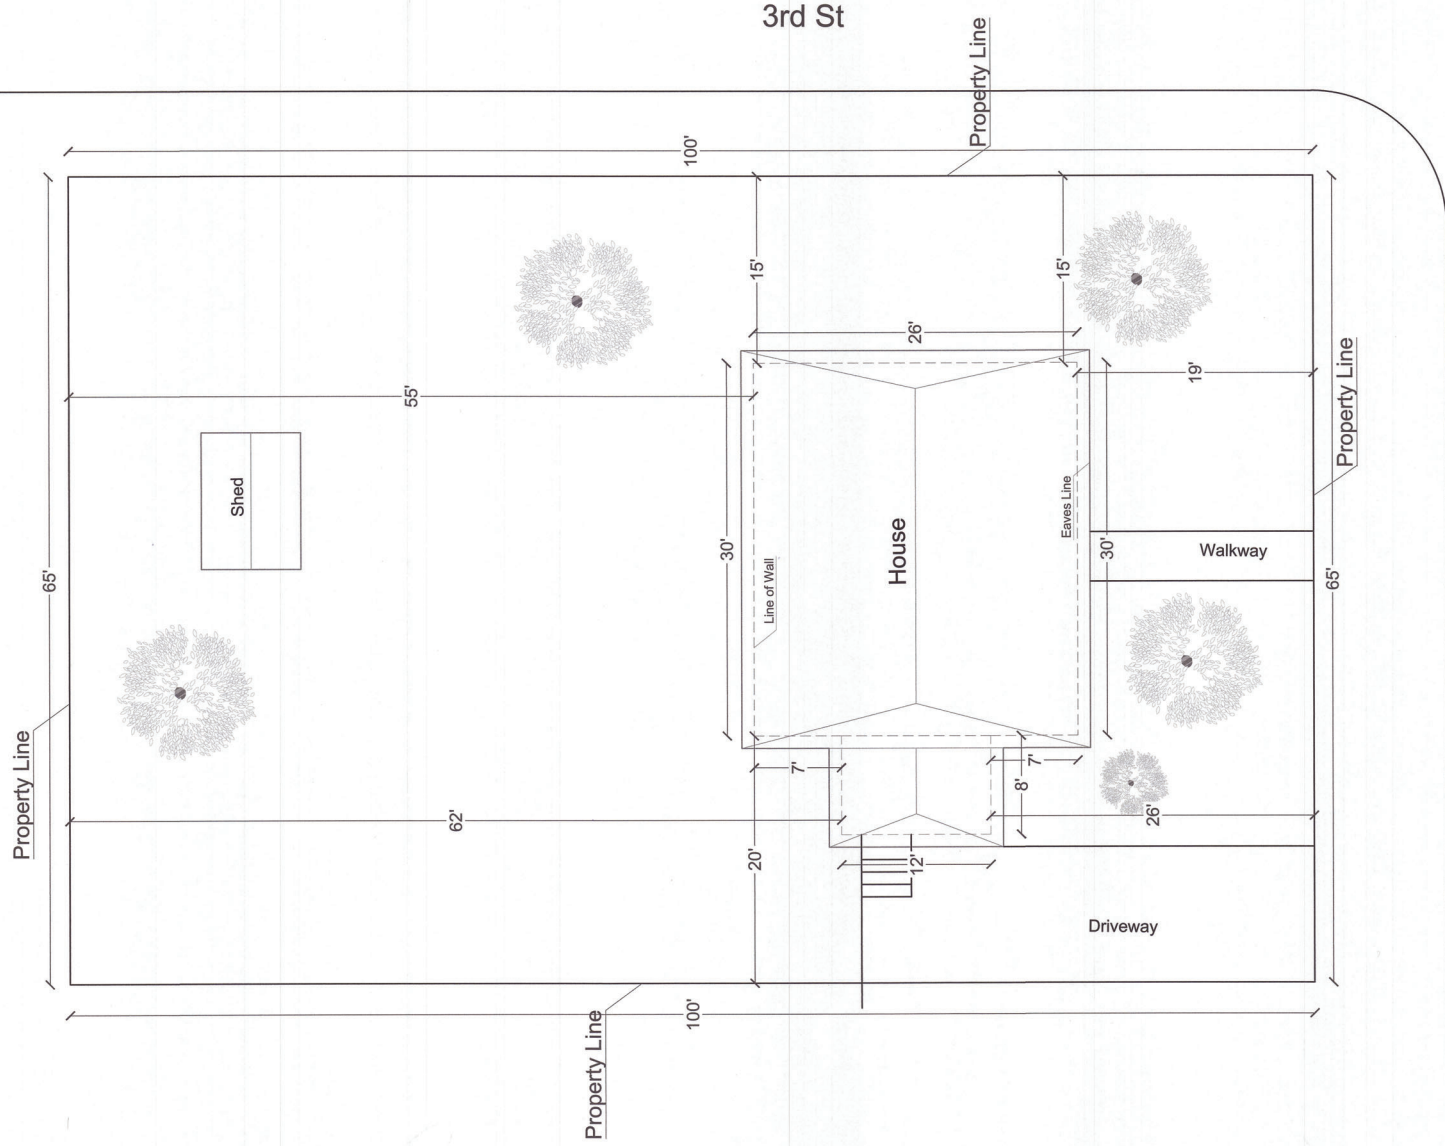

Waltham St

ADDRESS: 106 Waltham St, Maynard, MA 01754, USA
Scale: 1"= 10'

Land: 6500 SF
House: 1445 SF

THIS IS NOT A LEGAL SURVEY, NOR IS IT INTENDED TO BE OR REPLACE ONE
This work product represents only generalized locations of features, objects or
boundaries and should not be relied upon as being legally authoritative for the
precise location of any feature, object or boundary.