



DRAINAGE MAP OF MAYNARD MASSACHUSETTS

SCALE: 1" = 400'

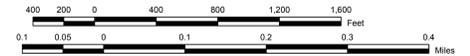

PROPERTY LINES CURRENT TO JANUARY 1, 2013

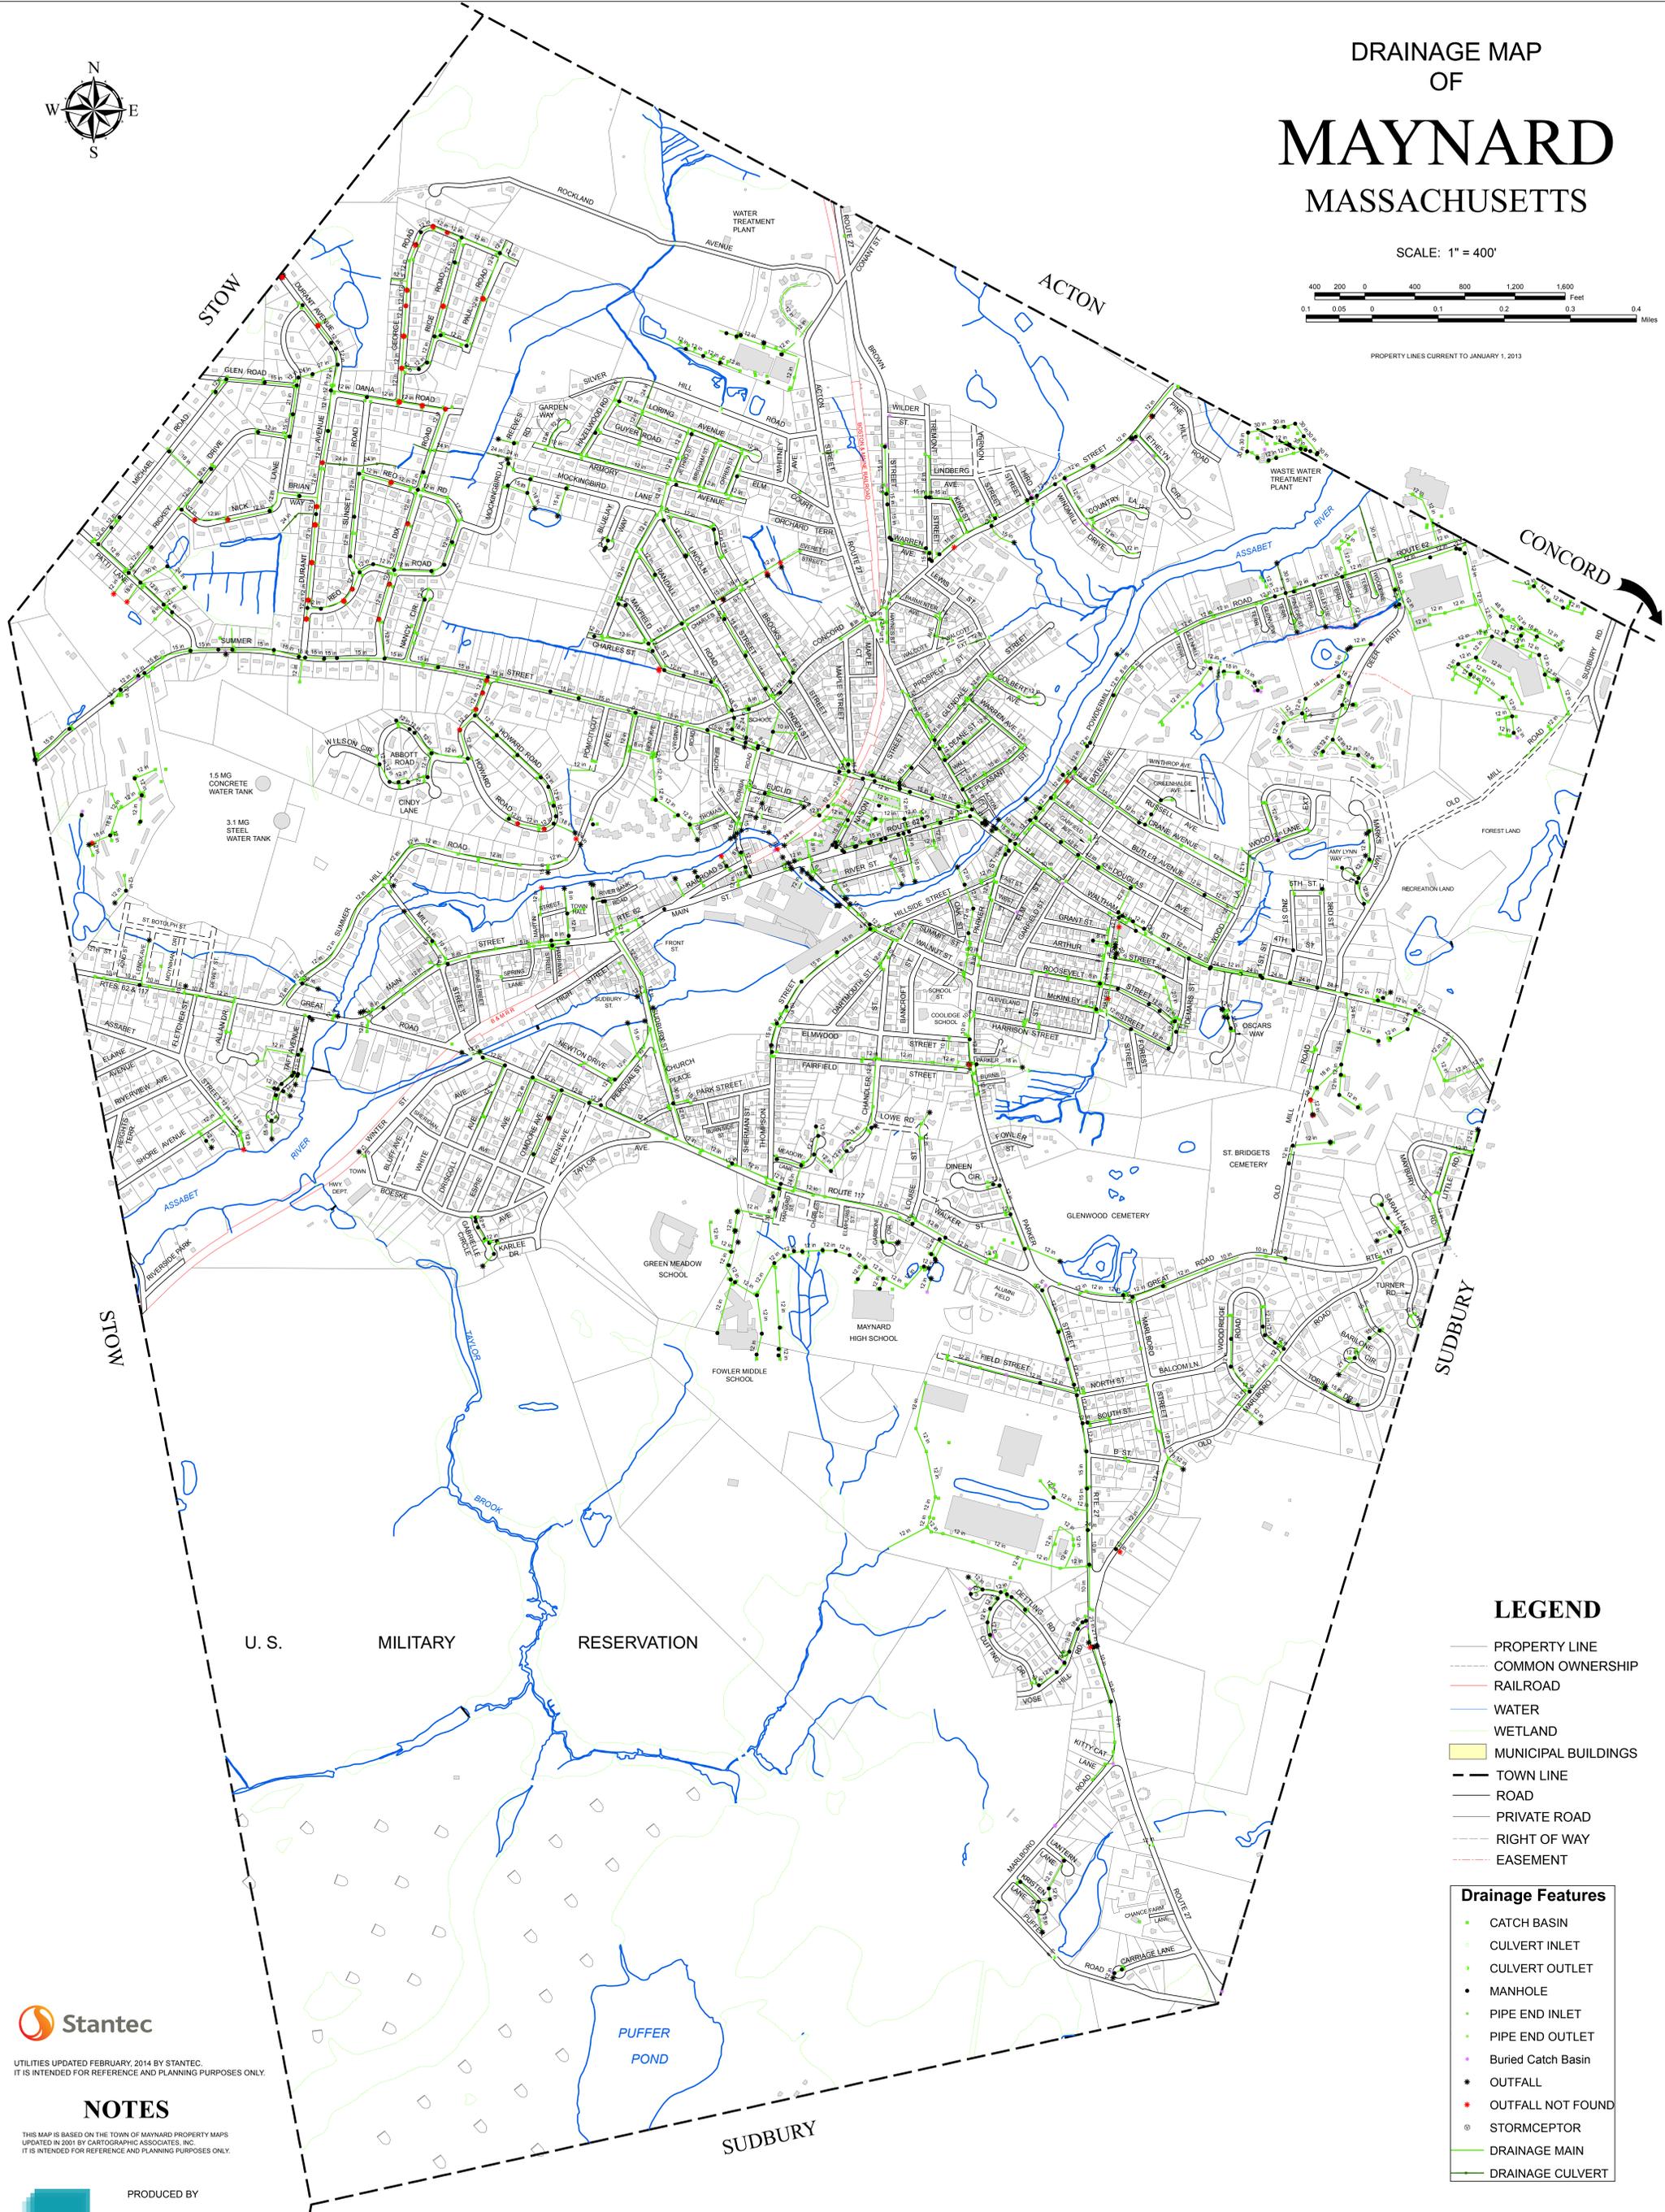

LEGEND

- PROPERTY LINE
- COMMON OWNERSHIP
- RAILROAD
- WATER
- WETLAND
- MUNICIPAL BUILDINGS
- TOWN LINE
- ROAD
- PRIVATE ROAD
- RIGHT OF WAY
- EASEMENT

Drainage Features

- CATCH BASIN
- CULVERT INLET
- CULVERT OUTLET
- MANHOLE
- PIPE END INLET
- PIPE END OUTLET
- Buried Catch Basin
- OUTFALL
- OUTFALL NOT FOUND
- STORMCEPTOR
- DRAINAGE MAIN
- DRAINAGE CULVERT



UTILITIES UPDATED FEBRUARY, 2014 BY STANTEC.
IT IS INTENDED FOR REFERENCE AND PLANNING PURPOSES ONLY.

NOTES

THIS MAP IS BASED ON THE TOWN OF MAYNARD PROPERTY MAPS
UPDATED IN 2011 BY CARTOGRAPHIC ASSOCIATES, INC.
IT IS INTENDED FOR REFERENCE AND PLANNING PURPOSES ONLY.

PRODUCED BY



11 PLEASANT STREET, LITTLETON, NH 03561
800.322.4540 - WWW.CAI-TECH.COM